
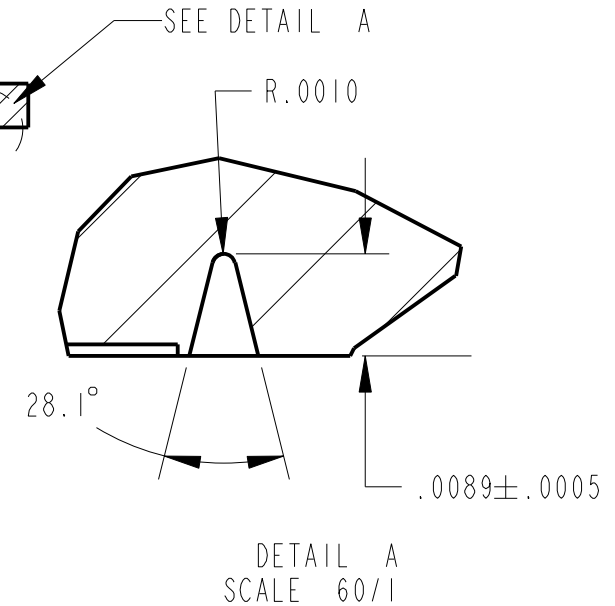


HONEYWELL-CONFIDENTIAL:

THIS COPYRIGHTED WORK AND ALL INFORMATION ARE THE PROPERTY OF HONEYWELL, CONTAIN TRADE SECRETS AND MAY NOT, IN WHOLE OR IN PART, BE USED, DUPLICATED, OR DISCLOSED FOR ANY PURPOSE WITHOUT PRIOR WRITTEN PERMISSION OF HONEYWELL. ALL RIGHTS RESERVED.

US GOVERNMENT DATA RIGHTS		NONE		HONEYWELL DATA RIGHTS		HONEYWELL STANDARD PROPRIETARY	
APPLICATION		CAD MAINTAINED. CHANGES SHALL BE INCORPORATED BY THE CURRENT DESIGN ACTIVITY					
NEXT ASSY	USED ON	REVISION HISTORY - ALL SHEETS ARE THE SAME REVISION					
???????-???	???????	REV	DESCRIPTION			DATE	APPROVED
		-	SEE INITIAL RELEASE ECO-XXXXX			YYYY-MM-DD	

SECTION GROOVE-GROOVE

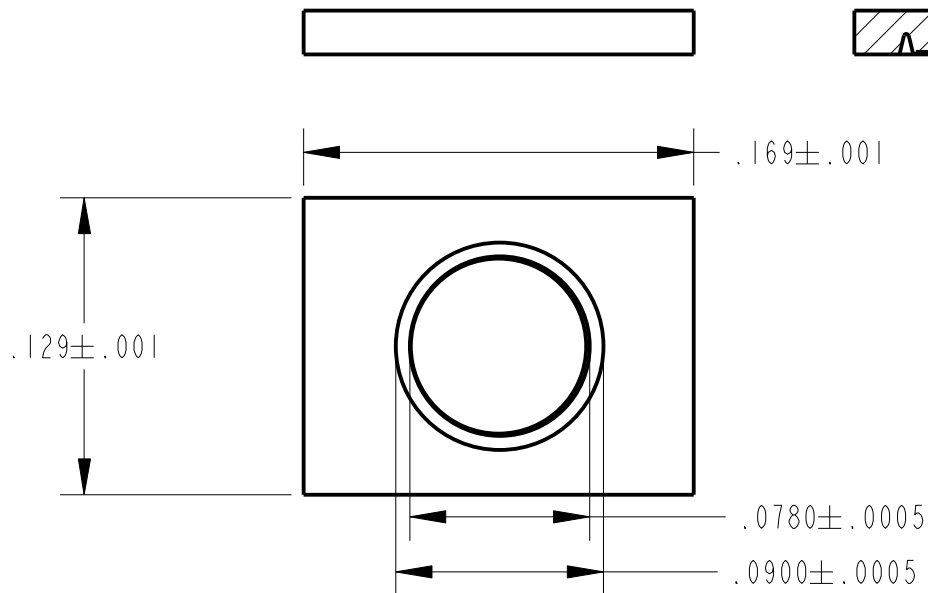

SIMILAR PART NO		DRAWING START		2012-08-20		HONEYWELL EVALUATION DATA ONLY Honeywell					
PROGRAM		DESIGN		2012-08-20							
NA		Donald Horkheimer				TITLE Stress Isolation Groove Cut on Sensor Die					
NOPP/MBARI Sensor		CHECKER		YYYY-MM-DD							
MA WORK ORD/EWO/NETWORK ACTIVITY NO		PROJECT		YYYY-MM-DD							
NA		QUALITY		YYYY-MM-DD							
SALES ORDER NUMBER		ANALYST		YYYY-MM-DD							
NA						SIZE A CAGE CODE 34168 DWG NO ISOLATION GROOVE REV -					
THIRD ANGLE PROJECTION		ELECTRONIC APPROVALS INITIAL RELEASE: ECO-???? ALL APPROVALS CONTROLLED BY THE PRODUCT DATA MANAGEMENT SYSTEM									
		CONTRACT NUMBER				SCALE: 12/1		WT: 0.00 LB CALC		SHEET 1 OF 1	
		NA									