


HONEYWELL-CONFIDENTIAL:

THIS COPYRIGHTED WORK AND ALL INFORMATION ARE THE PROPERTY OF HONEYWELL, CONTAIN TRADE SECRETS AND MAY NOT, IN WHOLE OR IN PART, BE USED, DUPLICATED, OR DISCLOSED FOR ANY PURPOSE WITHOUT PRIOR WRITTEN PERMISSION OF HONEYWELL. ALL RIGHTS RESERVED.

US GOVERNMENT DATA RIGHTS		NONE		HONEYWELL DATA RIGHTS		HONEYWELL STANDARD PROPRIETARY	
APPLICATION		CAD MAINTAINED. CHANGES SHALL BE INCORPORATED BY THE CURRENT DESIGN ACTIVITY					
NEXT ASSY	USED ON	REVISION HISTORY - ALL SHEETS ARE THE SAME REVISION					
????????-???	?????????	REV	DESCRIPTION			DATE	APPROVED
		-	SEE INITIAL RELEASE ECO-XXXXX			YYYY-MM-DD	

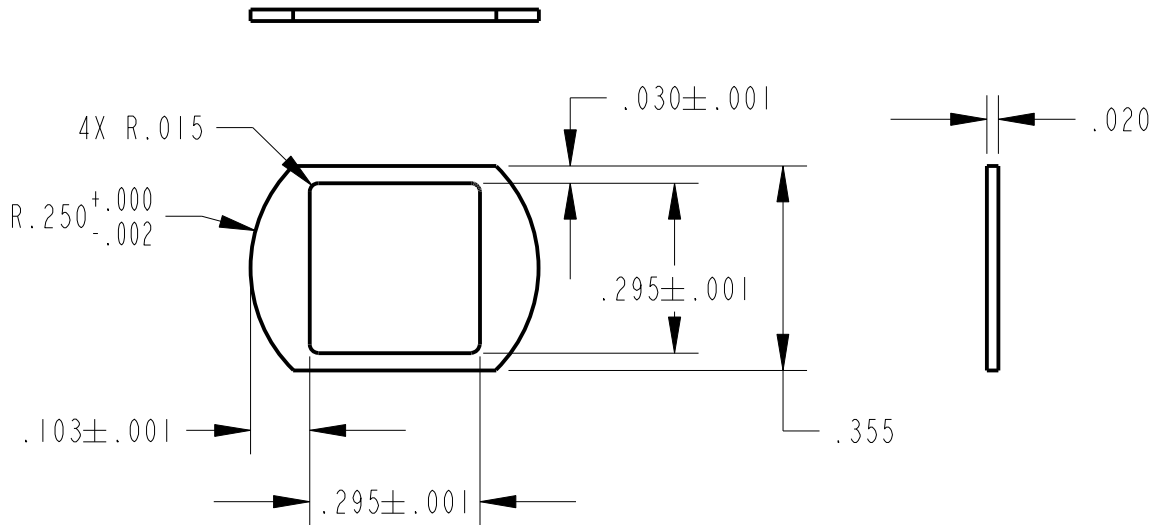

SIMILAR PART NO	NA	DRAWING START	2012-08-20	HONEYWELL EVALUATION DATA ONLY Honeywell			
PROGRAM	NOPP/MBARI Sensor	DESIGN	Donald Horkheimer				
MA WORK ORD/EWO/NETWORK ACTIVITY NO	NA	CHECKER	?????	TITLE Extended Area Die Ceramic Spacer			
SALES ORDER NUMBER	NA	PROJECT	?????				
THIRD ANGLE PROJECTION		QUALITY	?????				
		ANALYST	?????				
		ELECTRONIC APPROVALS		SIZE	CAGE CODE	DWG NO	REV
		INITIAL RELEASE: ECO-?????		A	34168	SPACER.EAD	-
		ALL APPROVALS CONTROLLED BY THE PRODUCT DATA MANAGEMENT SYSTEM		SCALE: 3/1		WT: 0.00 LB CALC	SHEET 1 OF 1
		CONTRACT NUMBER					
		NA					