
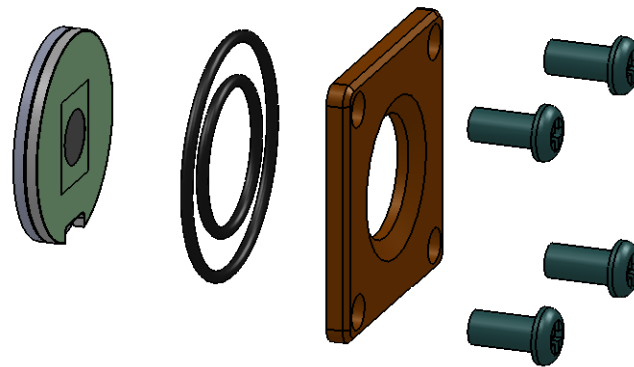
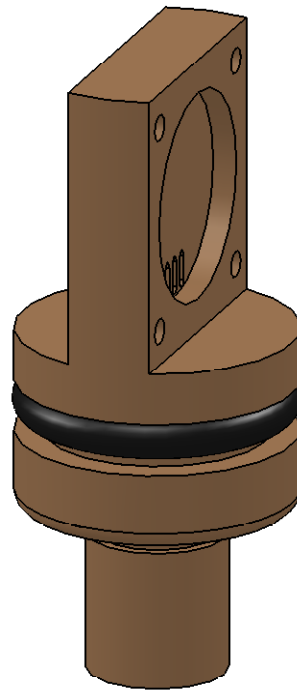
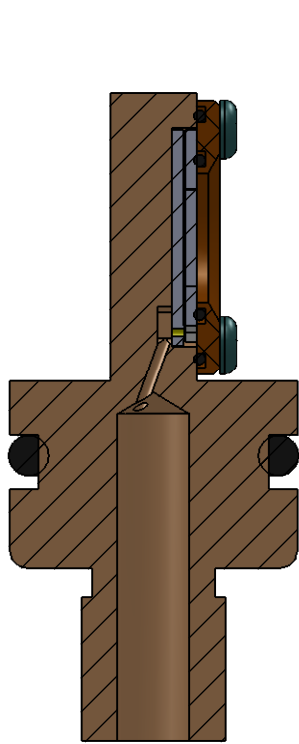
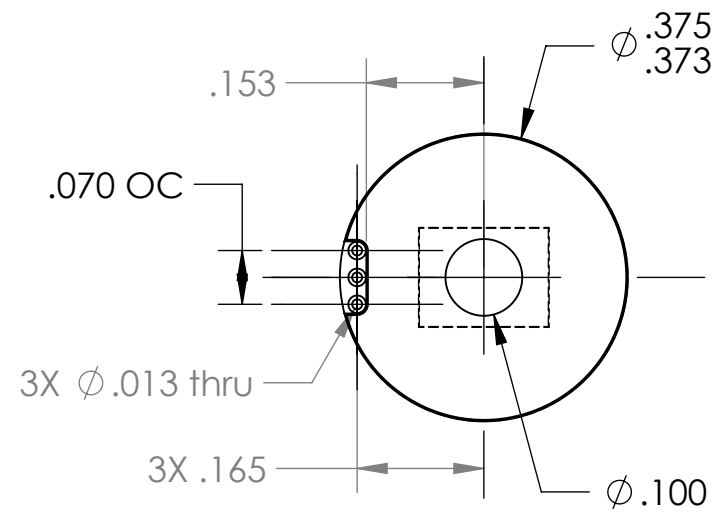


SECTION A-A
SCALE 3 : 1

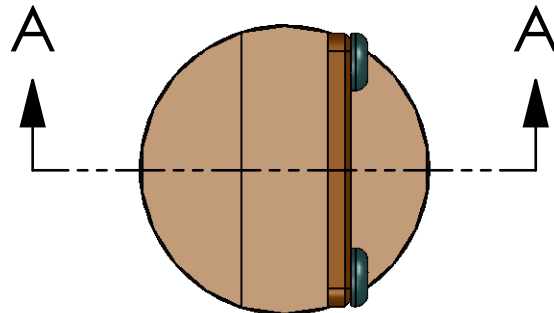

Concept for Parylene DuraFET Assembly
+ Assy fits both PT-Chamber and
APEX float
+ Based on tested design for die only