
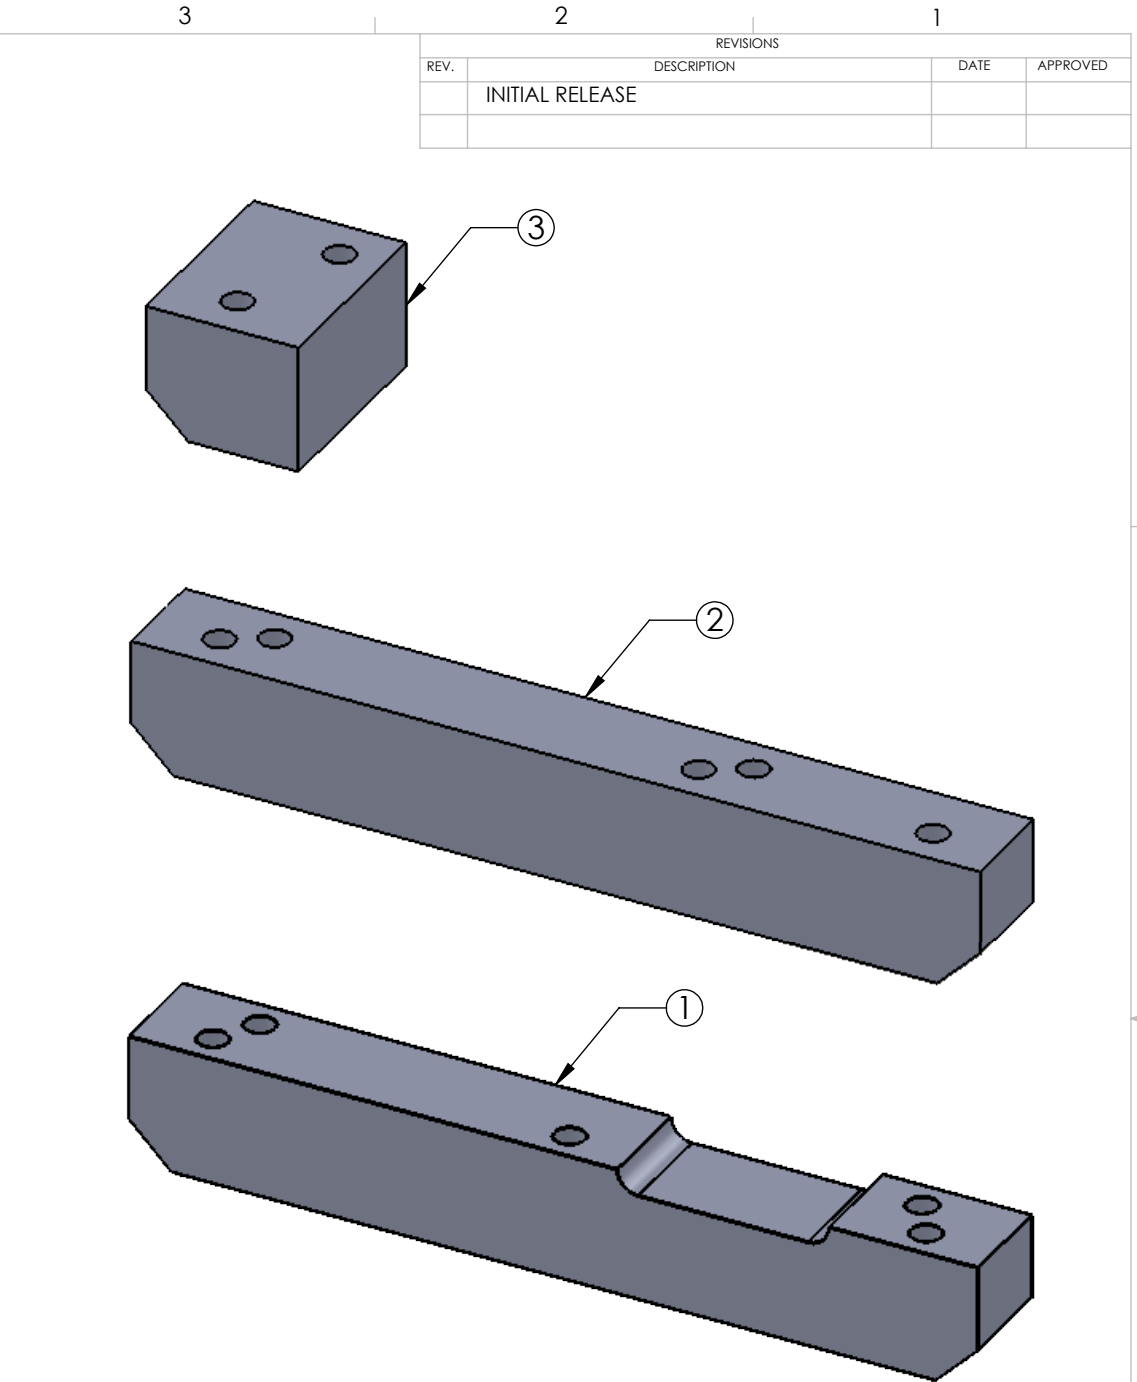
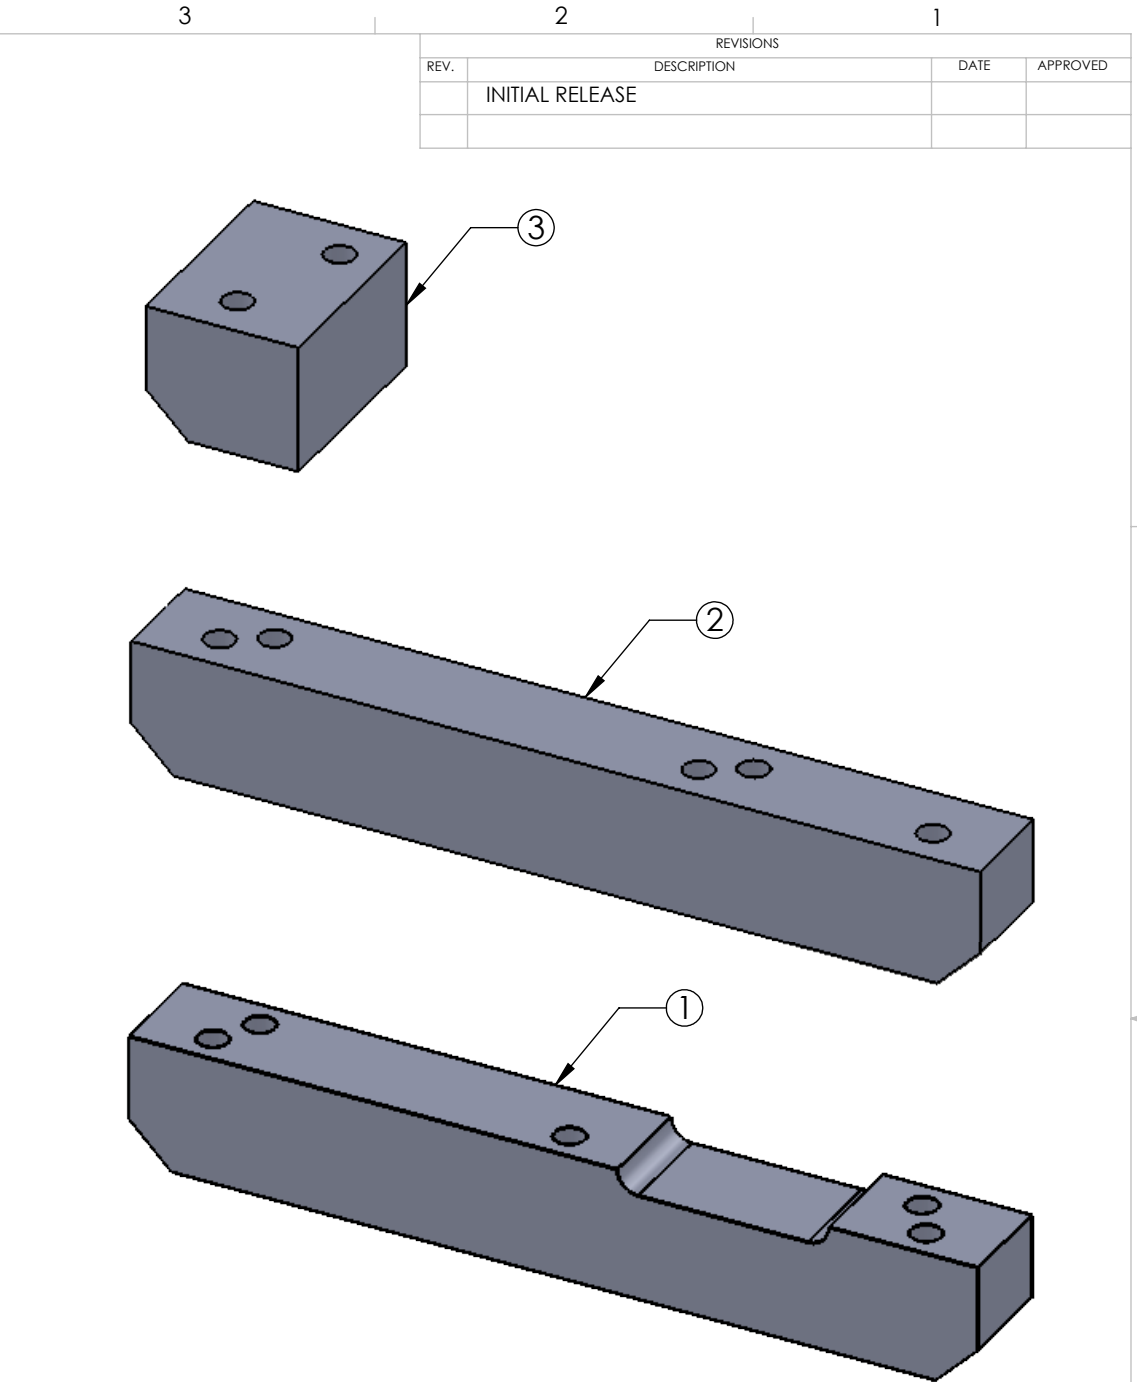
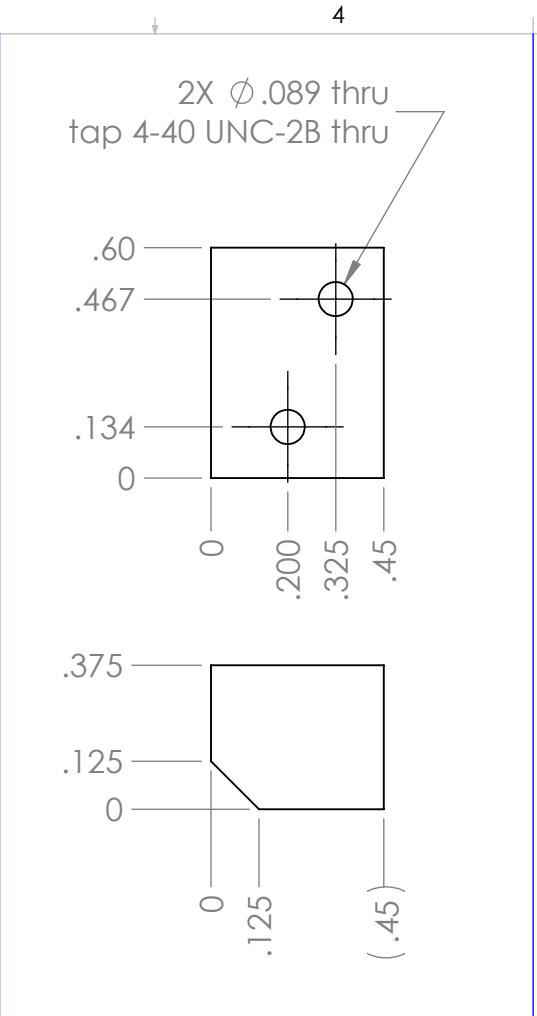


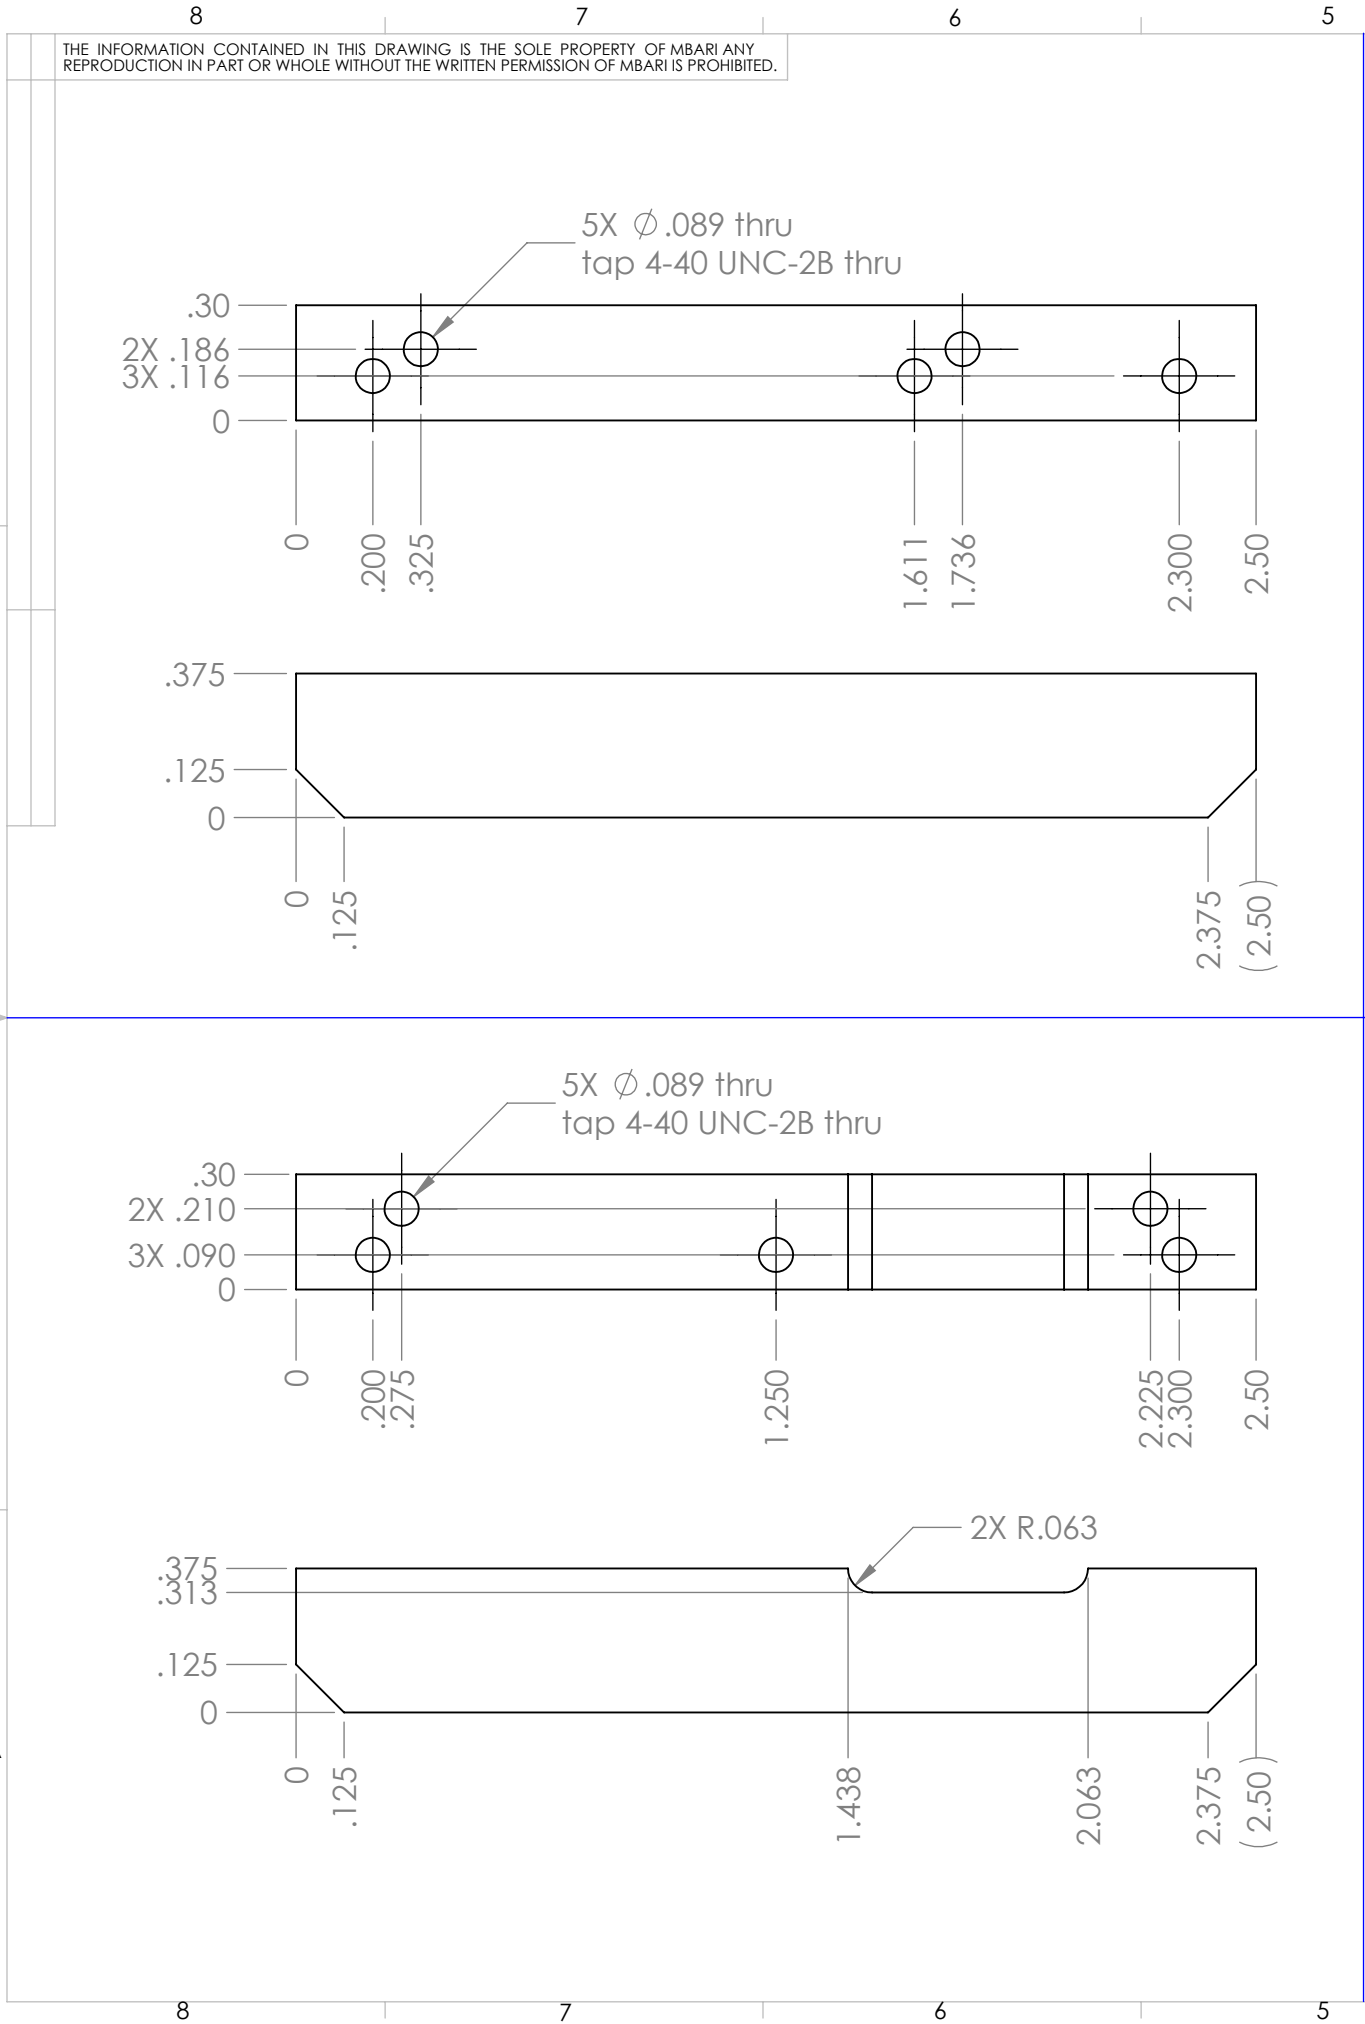

3	1		Logger Standoff (Middle)	6061-T6 Al or similar						
2	1		Logger Standoff (Upper)	6061-T6 Al or similar						
1	1		Logger Standoff (Lower)	6061-T6 Al or similar						
Item No.	Qty	Part No.	Description	Material Specification						
Bill of Materials										
Shop / Q.C.		UNLESS OTHERWISE SPECIFIED TOLERANCES ARE:		APPROVALS DATE	Monterey Bay Aquarium Research Institute MBARI 7700 Sandholdt RD. Moss Landing, CA 95039 PH: (831) 775-1700					
Inspector		1 PLACE DIM ±1/16	2 PLACE DIM ±.02	3 PLACE DIM ±.005					ANGLES ±1°	DRAWN Hans Jannasch 4/27/17
Shop Foreman		1. DIMENSIONS ARE IN INCHES 2. DIMENSION LIMITS HELD AFTER PLATING. 3. REMOVE BURRS AND SHARP EDGES .015 MAX. 4. MACHINED FILLET RADII .0150-.030. 5. MACHINED DIAMETERS ON A COMMON CENTERLINE CONCENTRIC WITHIN .005 6. PERPENDICULARITY & PARALLELISM OF MACHINED SURFACES .002 PER INCH, MAX .012 INCHES FOR SINGLE SURFACE.							ENGINEER	
Engineer						CHECKED				
NEXT ASSY Description	NEXT ASSY Number					PROJECT NO. 901217				
						PROJECT Chemical Sensors				
Application		DO NOT SCALE DRAWING				WEIGHT	SIZE B		DWG. NO. 317jaha-LoggerStandoffs	REV.
		3				2	SCALE 1:3		CAD FILE: Tornado/chem/SWfiles	SHEET 1 OF 1