





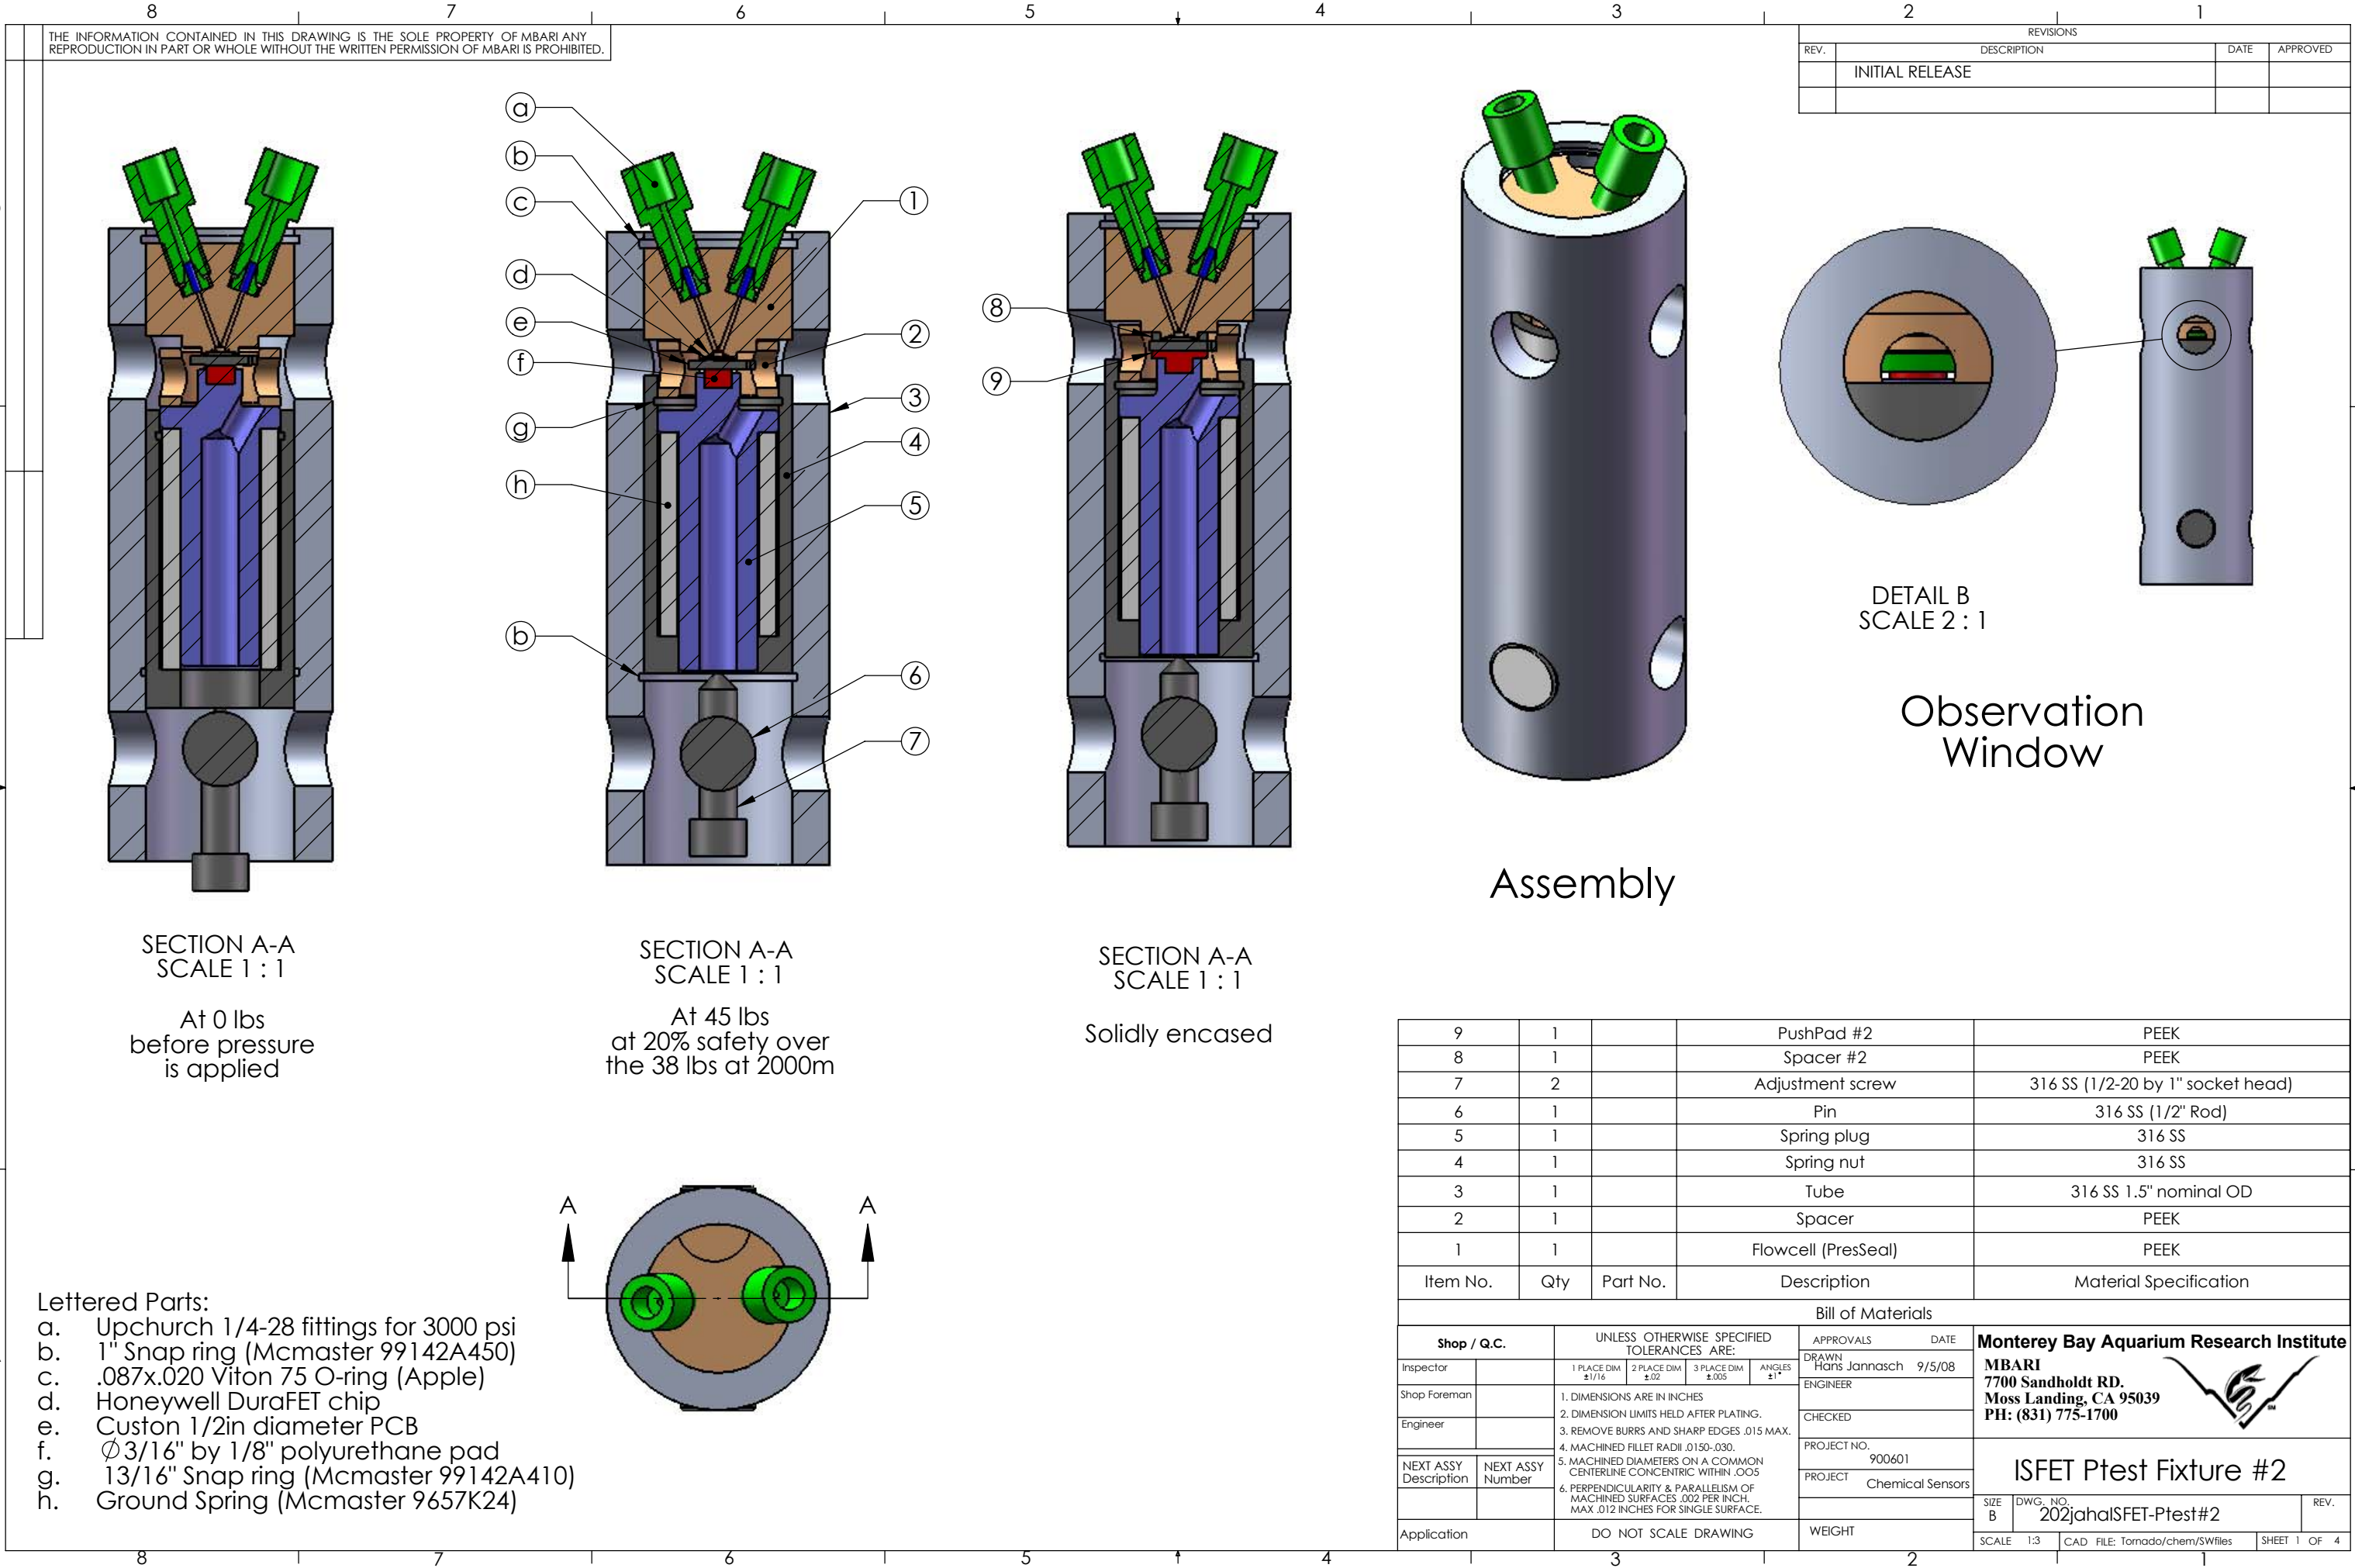

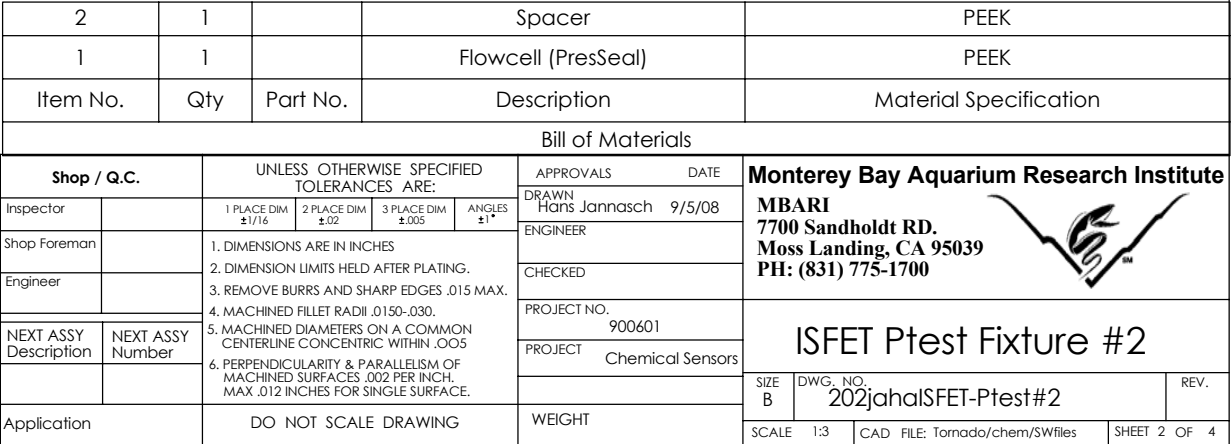

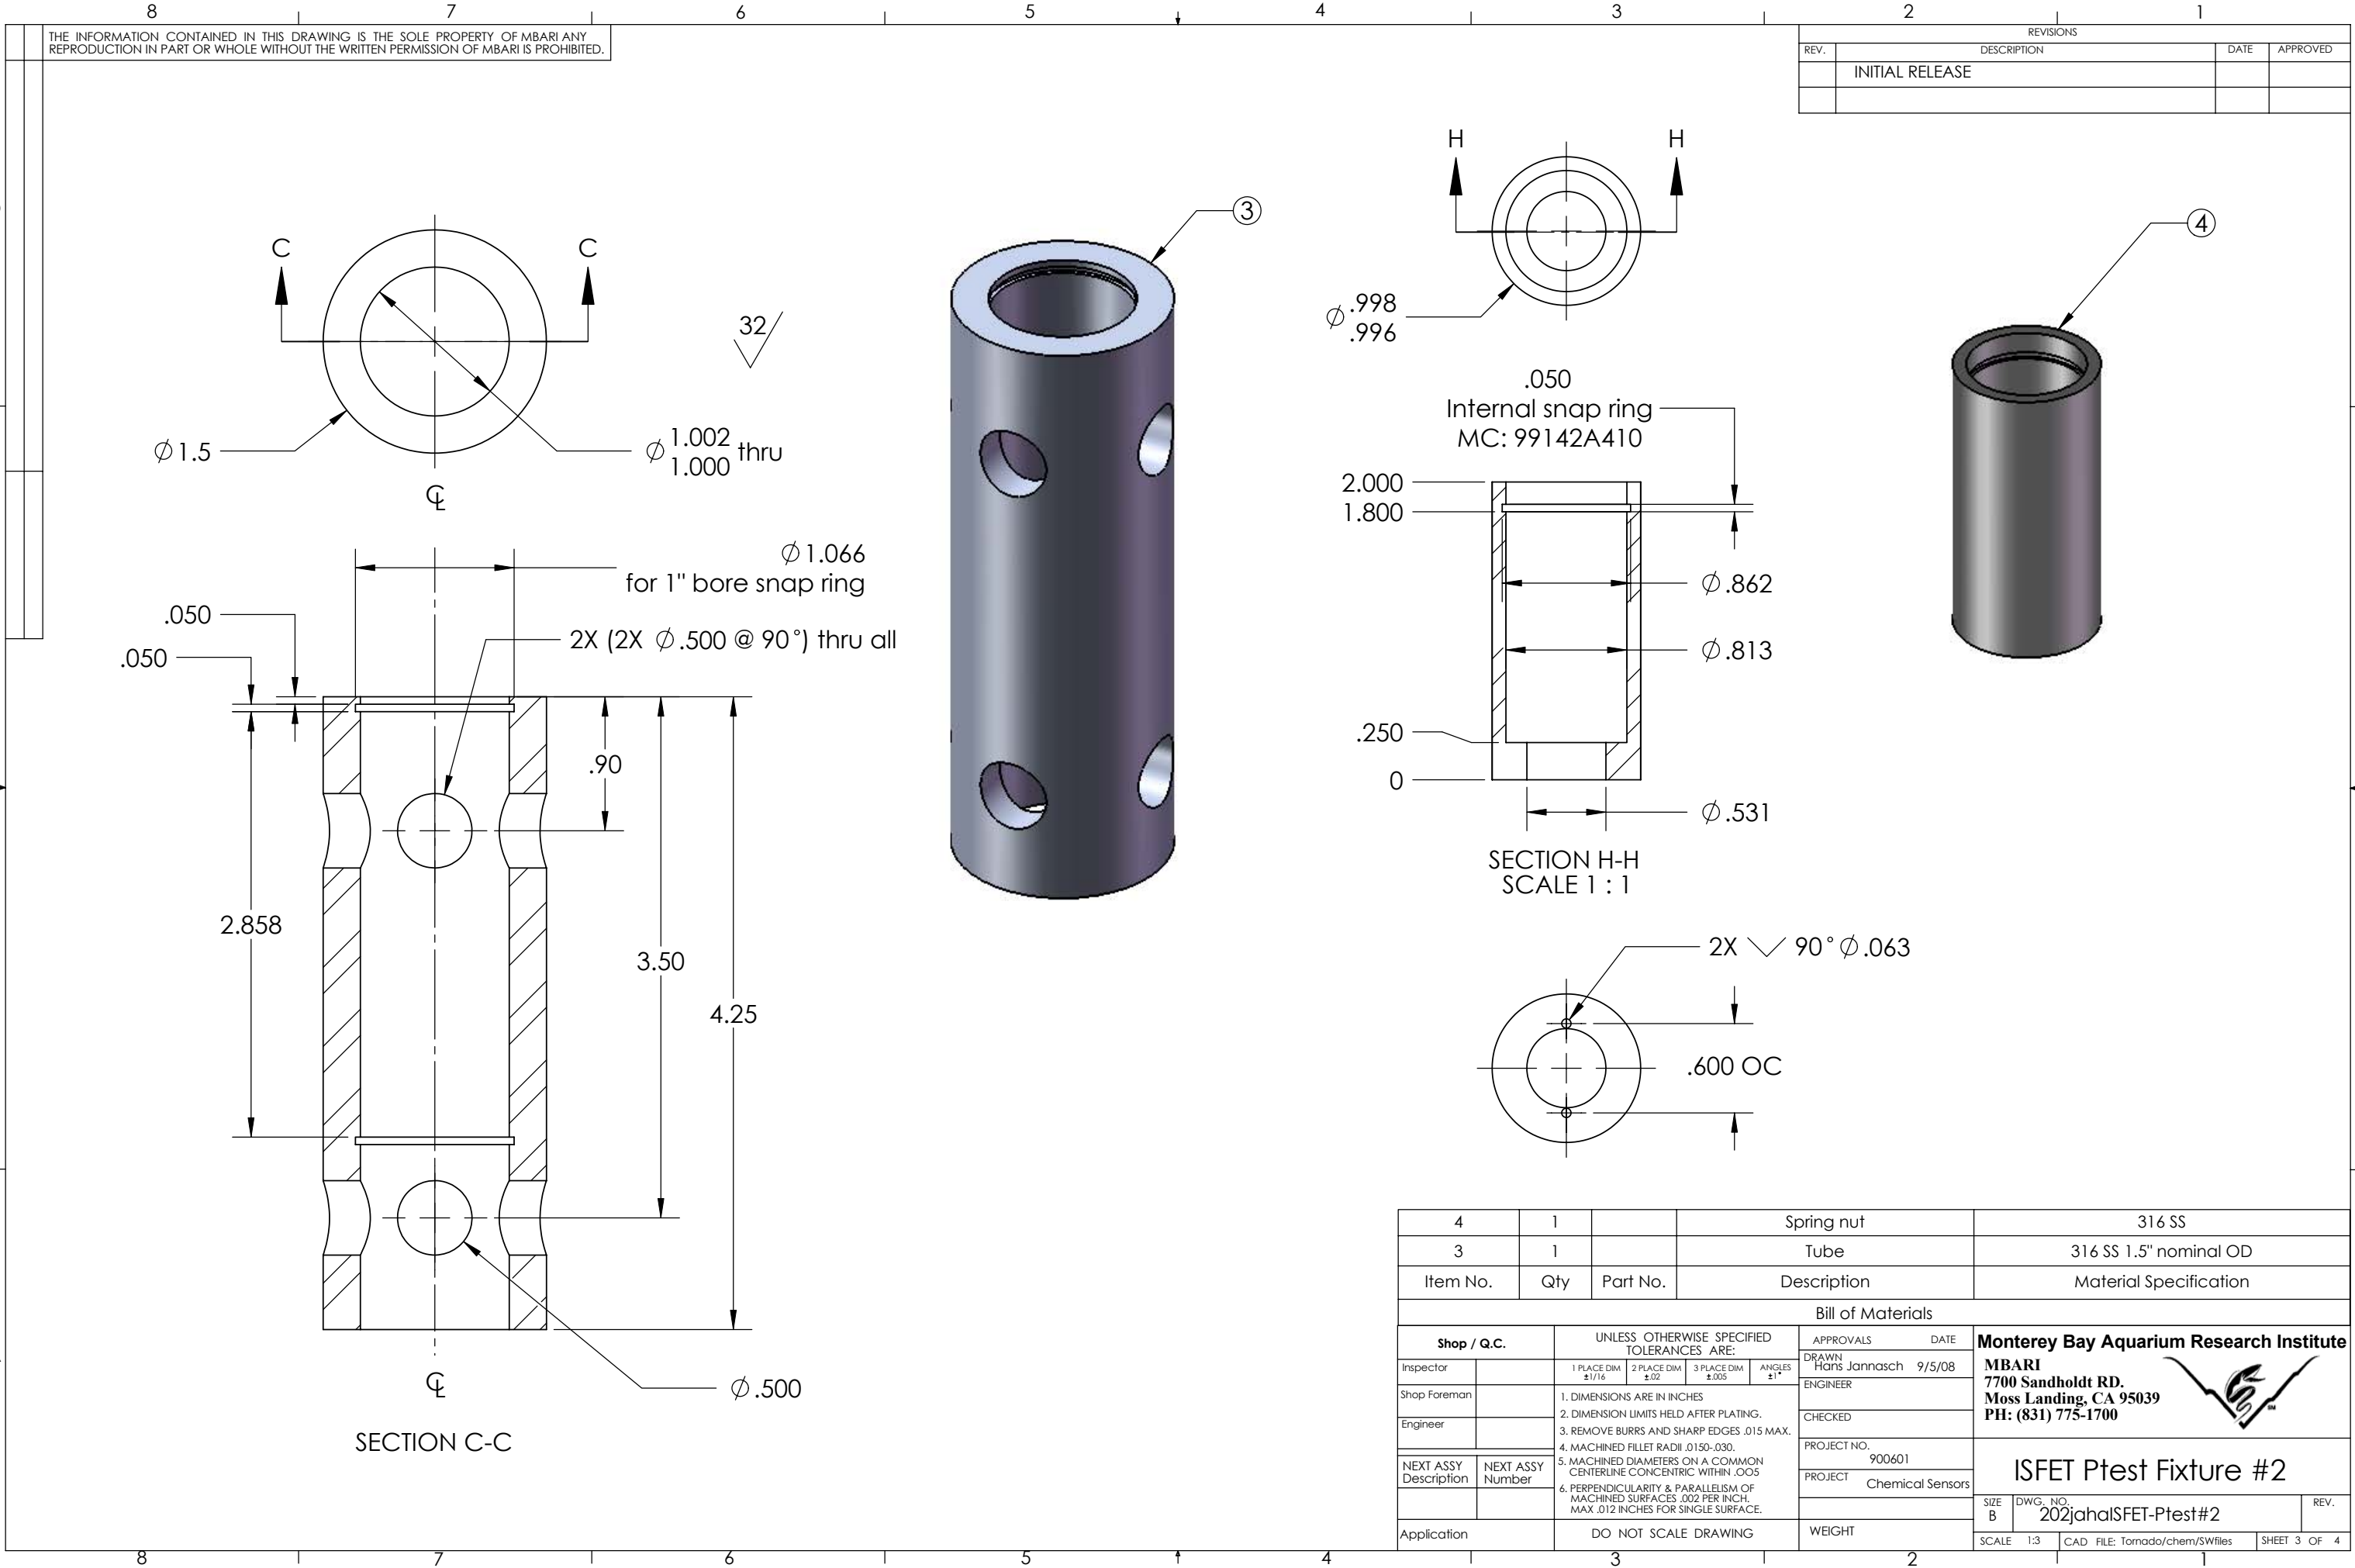

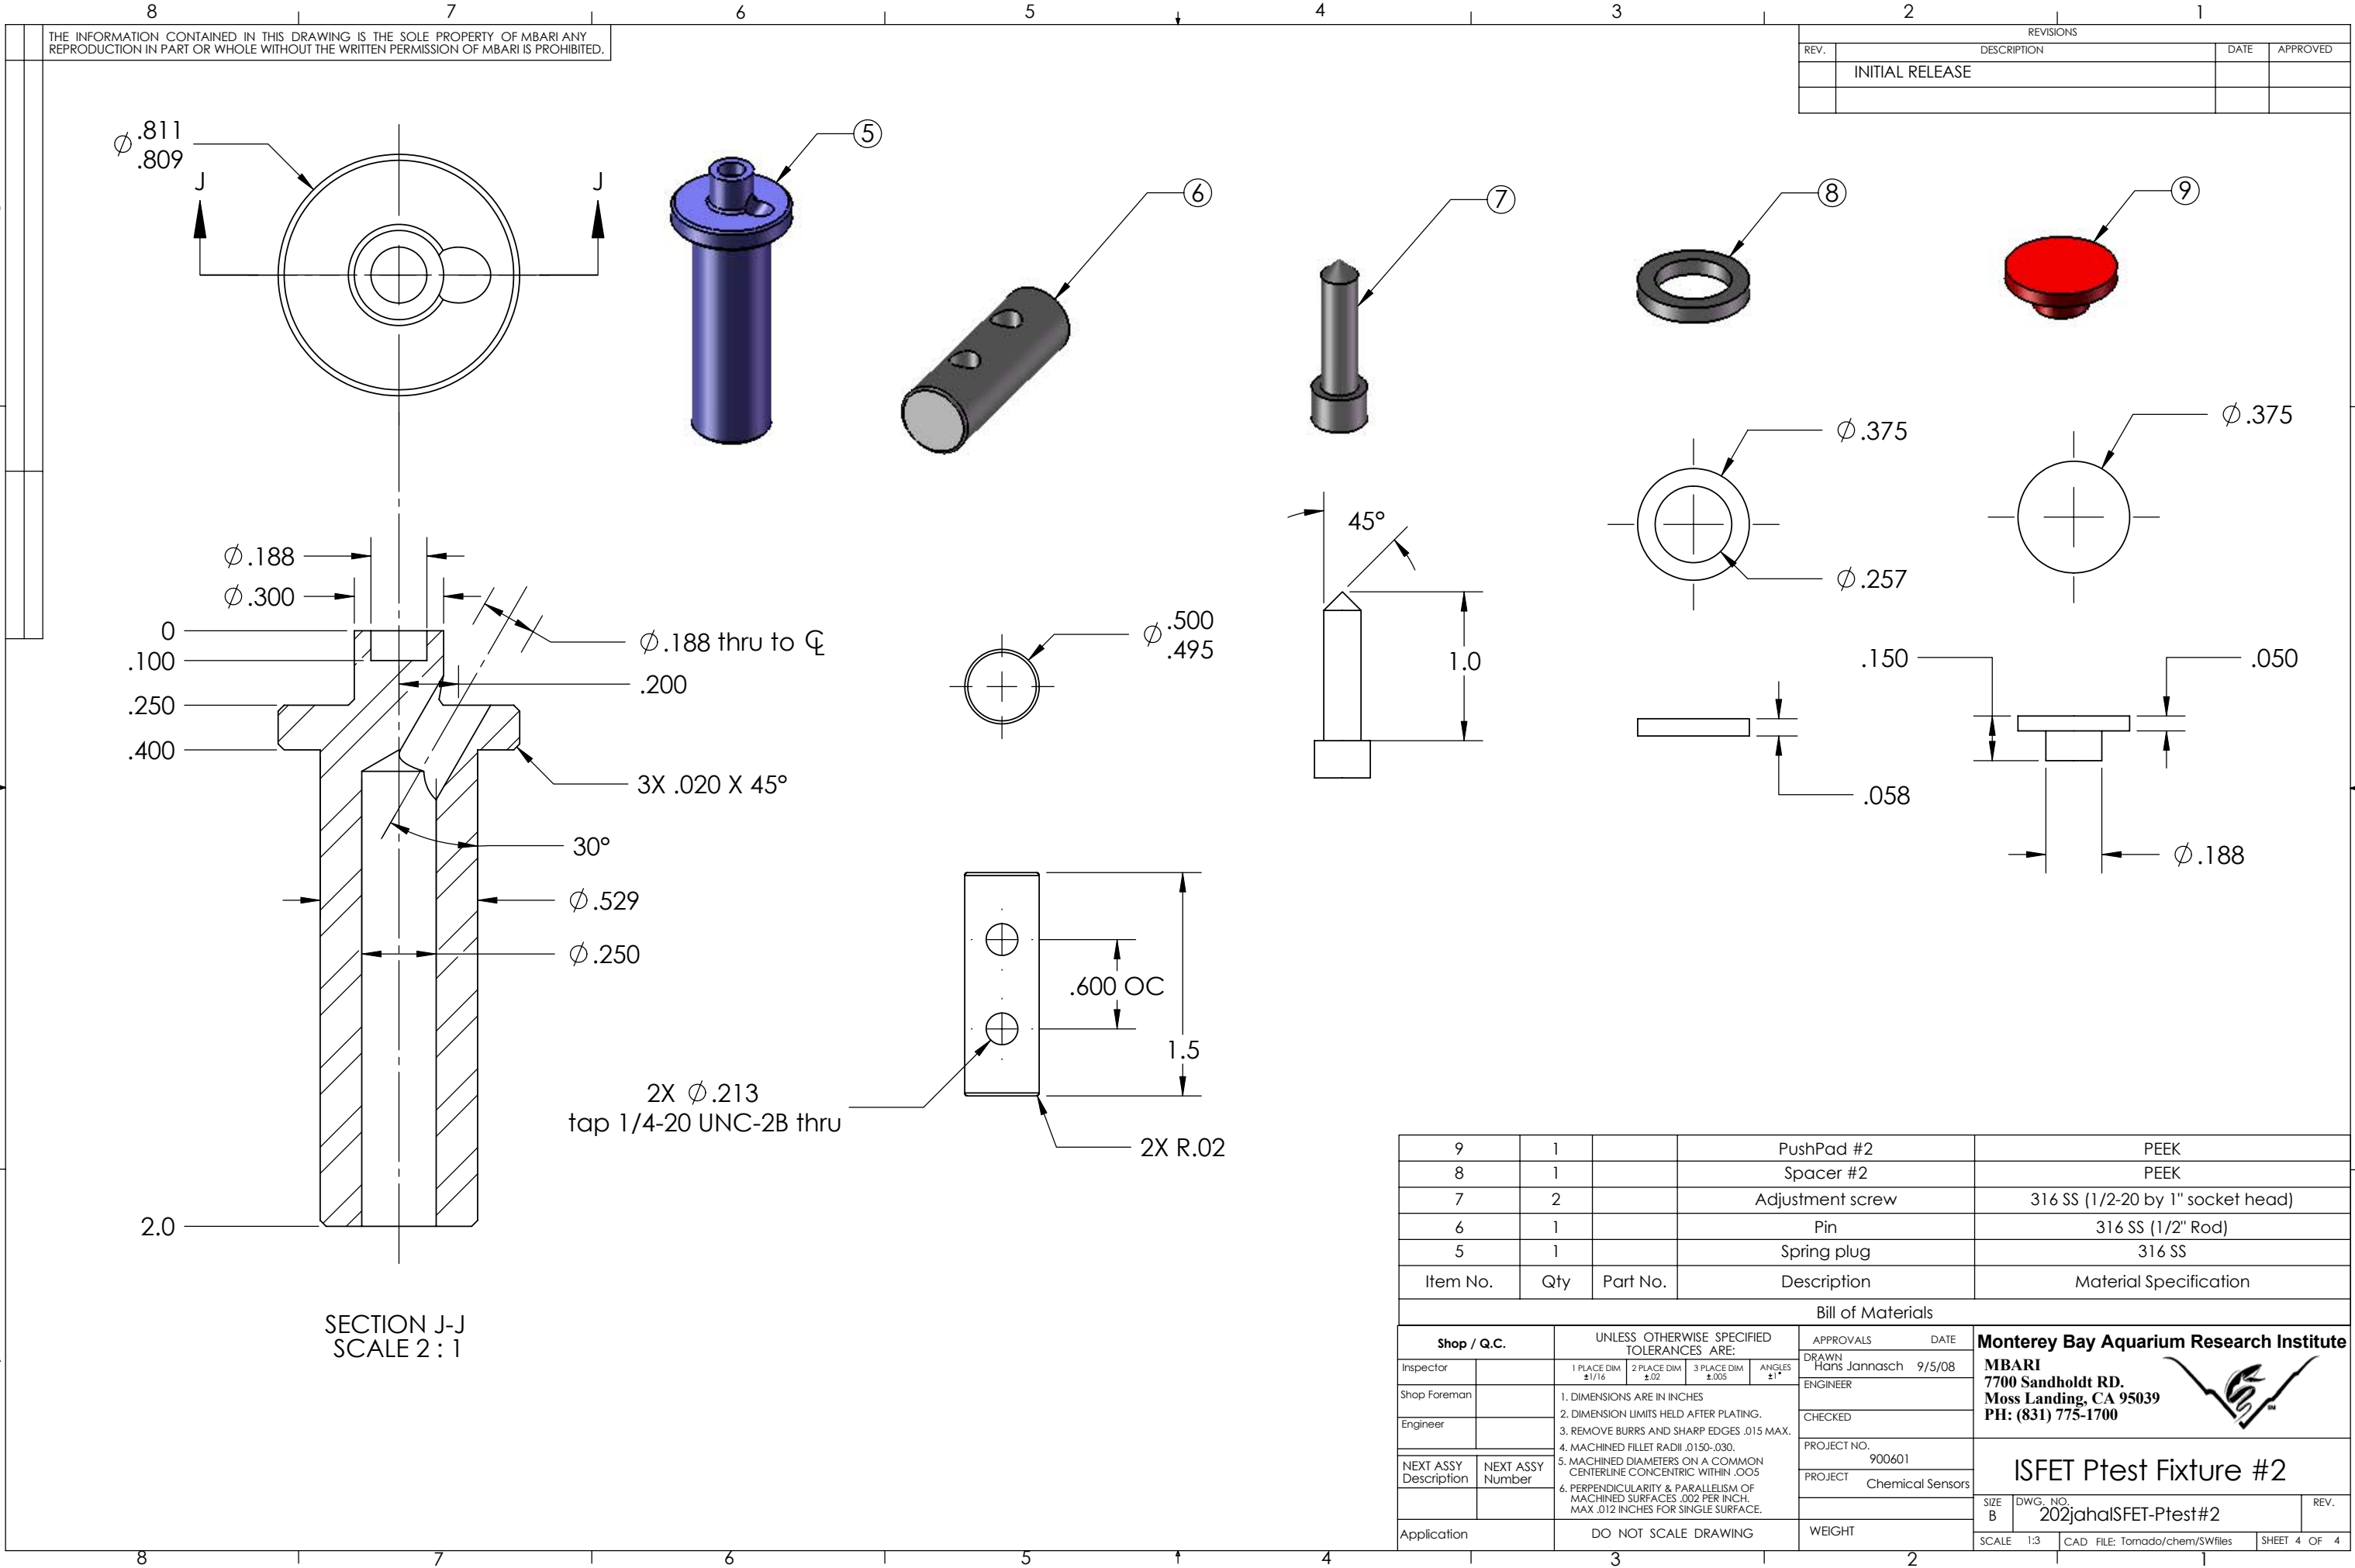

THE INFORMATION CONTAINED IN THIS DRAWING IS THE SOLE PROPERTY OF MBARI ANY REPRODUCTION IN PART OR WHOLE WITHOUT THE WRITTEN PERMISSION OF MBARI IS PROHIBITED.

REVISIONS			
REV.	DESCRIPTION	DATE	APPROVED
	INITIAL RELEASE		

9	1		PushPad #2	PEEK
8	1		Spacer #2	PEEK
7	2		Adjustment screw	316 SS (1/2-20 by 1" socket head)
6	1		Pin	316 SS (1/2" Rod)
5	1		Spring plug	316 SS
Item No.	Qty	Part No.	Description	Material Specification

Bill of Materials									
Shop / Q.C.		UNLESS OTHERWISE SPECIFIED TOLERANCES ARE:				APPROVALS DATE		Monterey Bay Aquarium Research Institute MBARI 7700 Sandholdt RD. Moss Landing, CA 95039 PH: (831) 775-1700 	
Inspector		1 PLACE DIM ±1/16	2 PLACE DIM ±.02	3 PLACE DIM ±.005	ANGLES ±1°	DRAWN Hans Jannasch	9/5/08		
Shop Foreman		1. DIMENSIONS ARE IN INCHES 2. DIMENSION LIMITS HELD AFTER PLATING. 3. REMOVE BURRS AND SHARP EDGES .015 MAX. 4. MACHINED FILLET RADII .0150-.030. 5. MACHINED DIAMETERS ON A COMMON CENTERLINE CONCENTRIC WITHIN .005 6. PERPENDICULARITY & PARALLELISM OF MACHINED SURFACES .002 PER INCH. MAX .012 INCHES FOR SINGLE SURFACE.				ENGINEER			
Engineer						CHECKED			
						PROJECT NO.	900601		
						PROJECT	Chemical Sensors		
NEXT ASSY Description	NEXT ASSY Number					SIZE B	DWG. NO. 202jahalSFET-Ptest#2	REV.	
Application		DO NOT SCALE DRAWING				WEIGHT			
						SCALE 1:3	CAD FILE: Tornado/chem/SWfiles	SHEET 4 OF 4	