

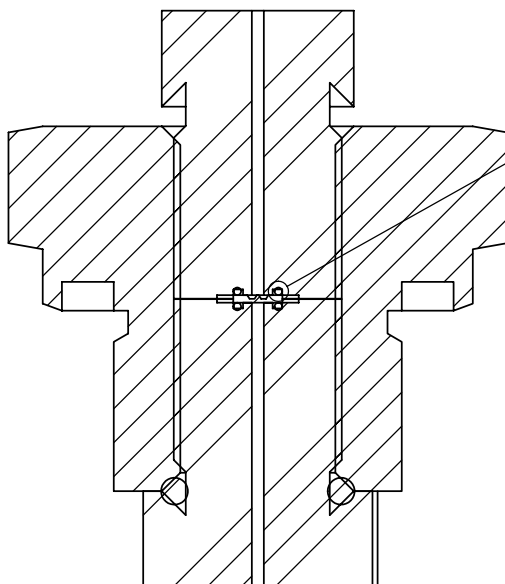
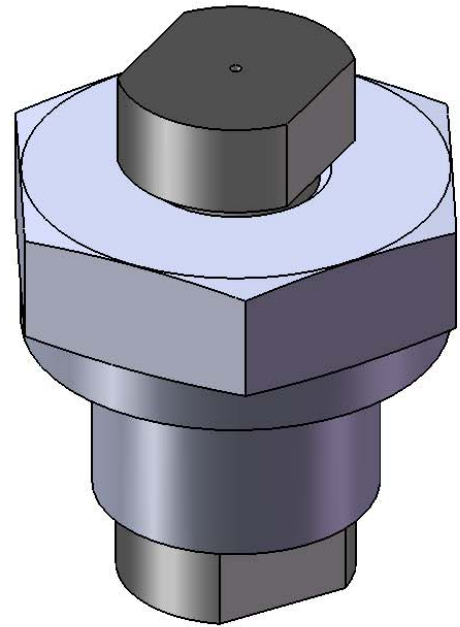


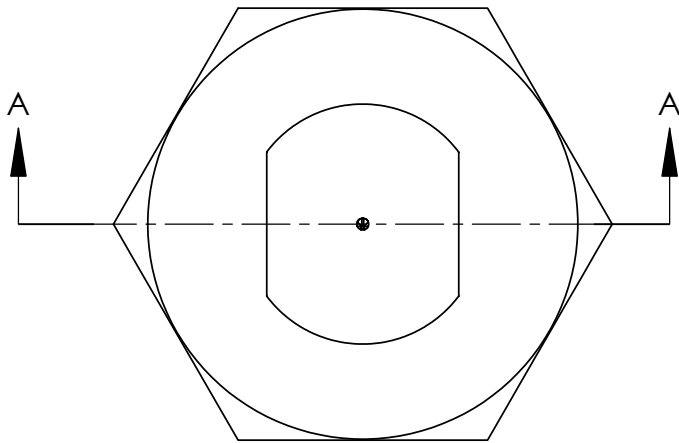



SECTION A-A
SCALE 2 : 1

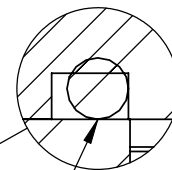


DETAIL B
SCALE 16 : 1

.087*.020 O-ring
Groove .025 wide by .015 deep
=20 to 25% compression and
17 to 84% fill

DuraFET Ptest fittings
8/7/08
Hans Jannasch/MBARI

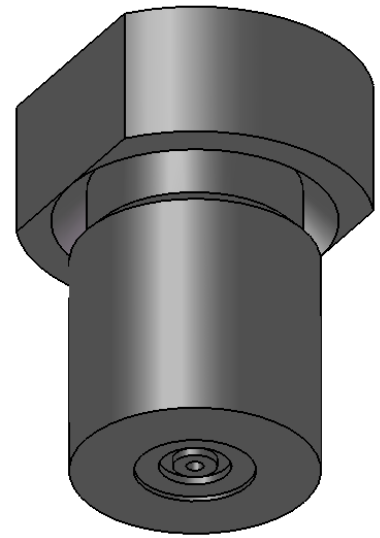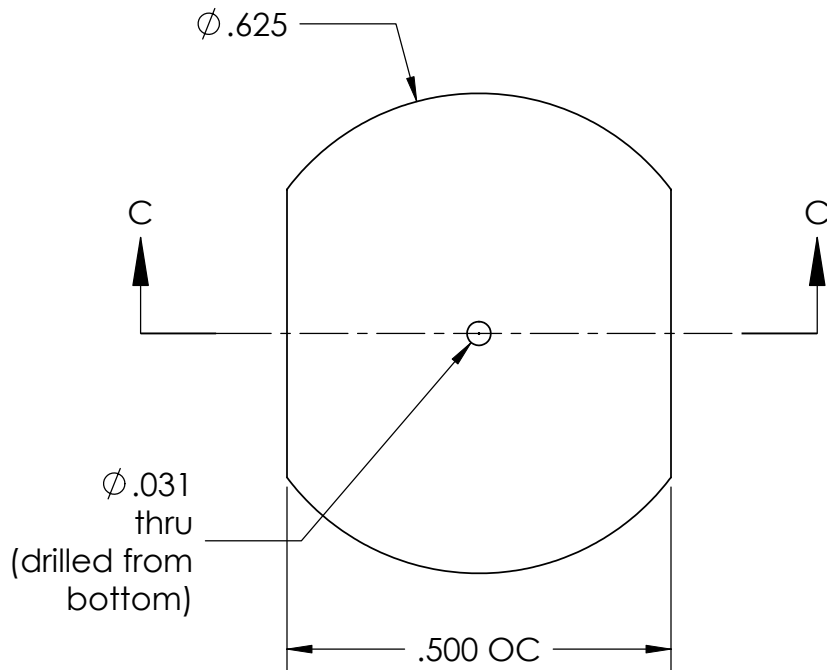

Chip retainer
Qty: 2
Material: PEEK

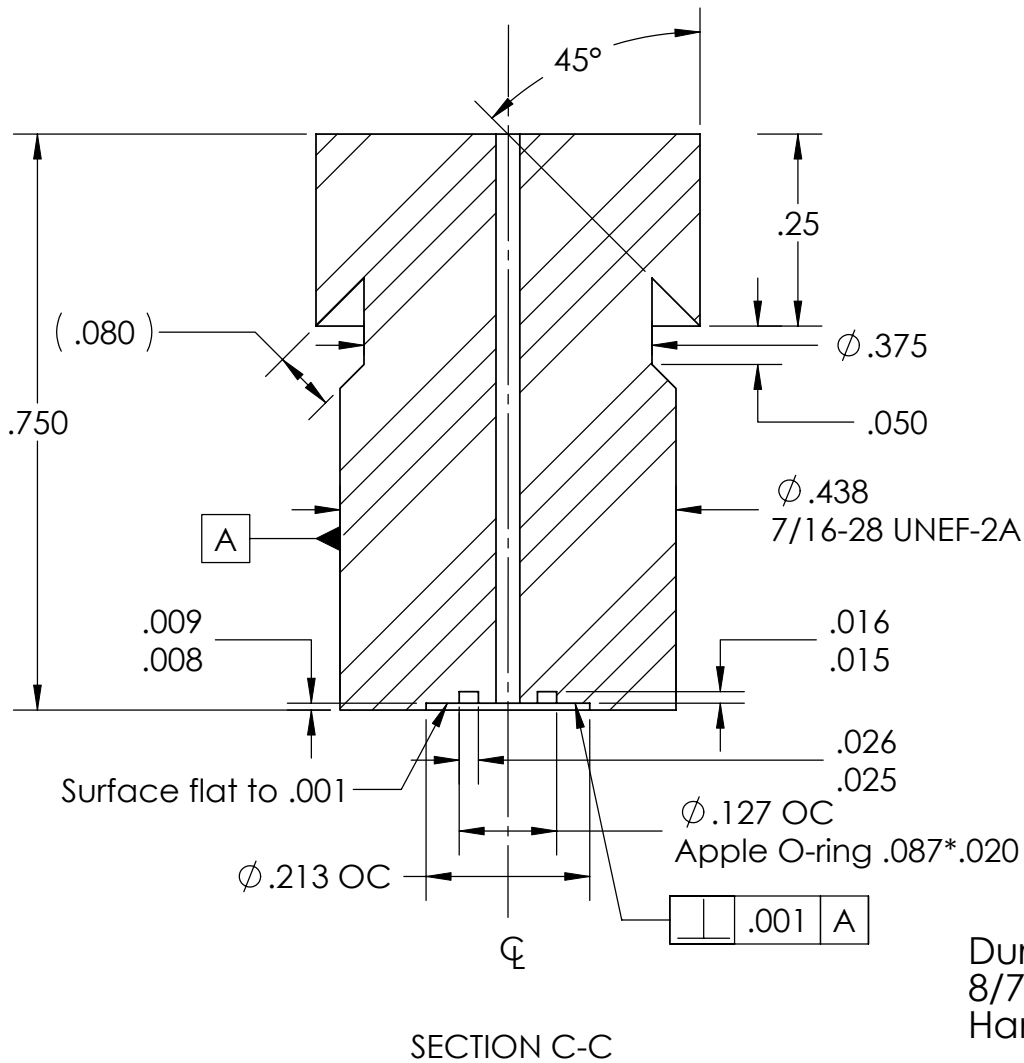

DuraFET Ptest fittings
8/7/08
Hans Jannasch/MBARI