


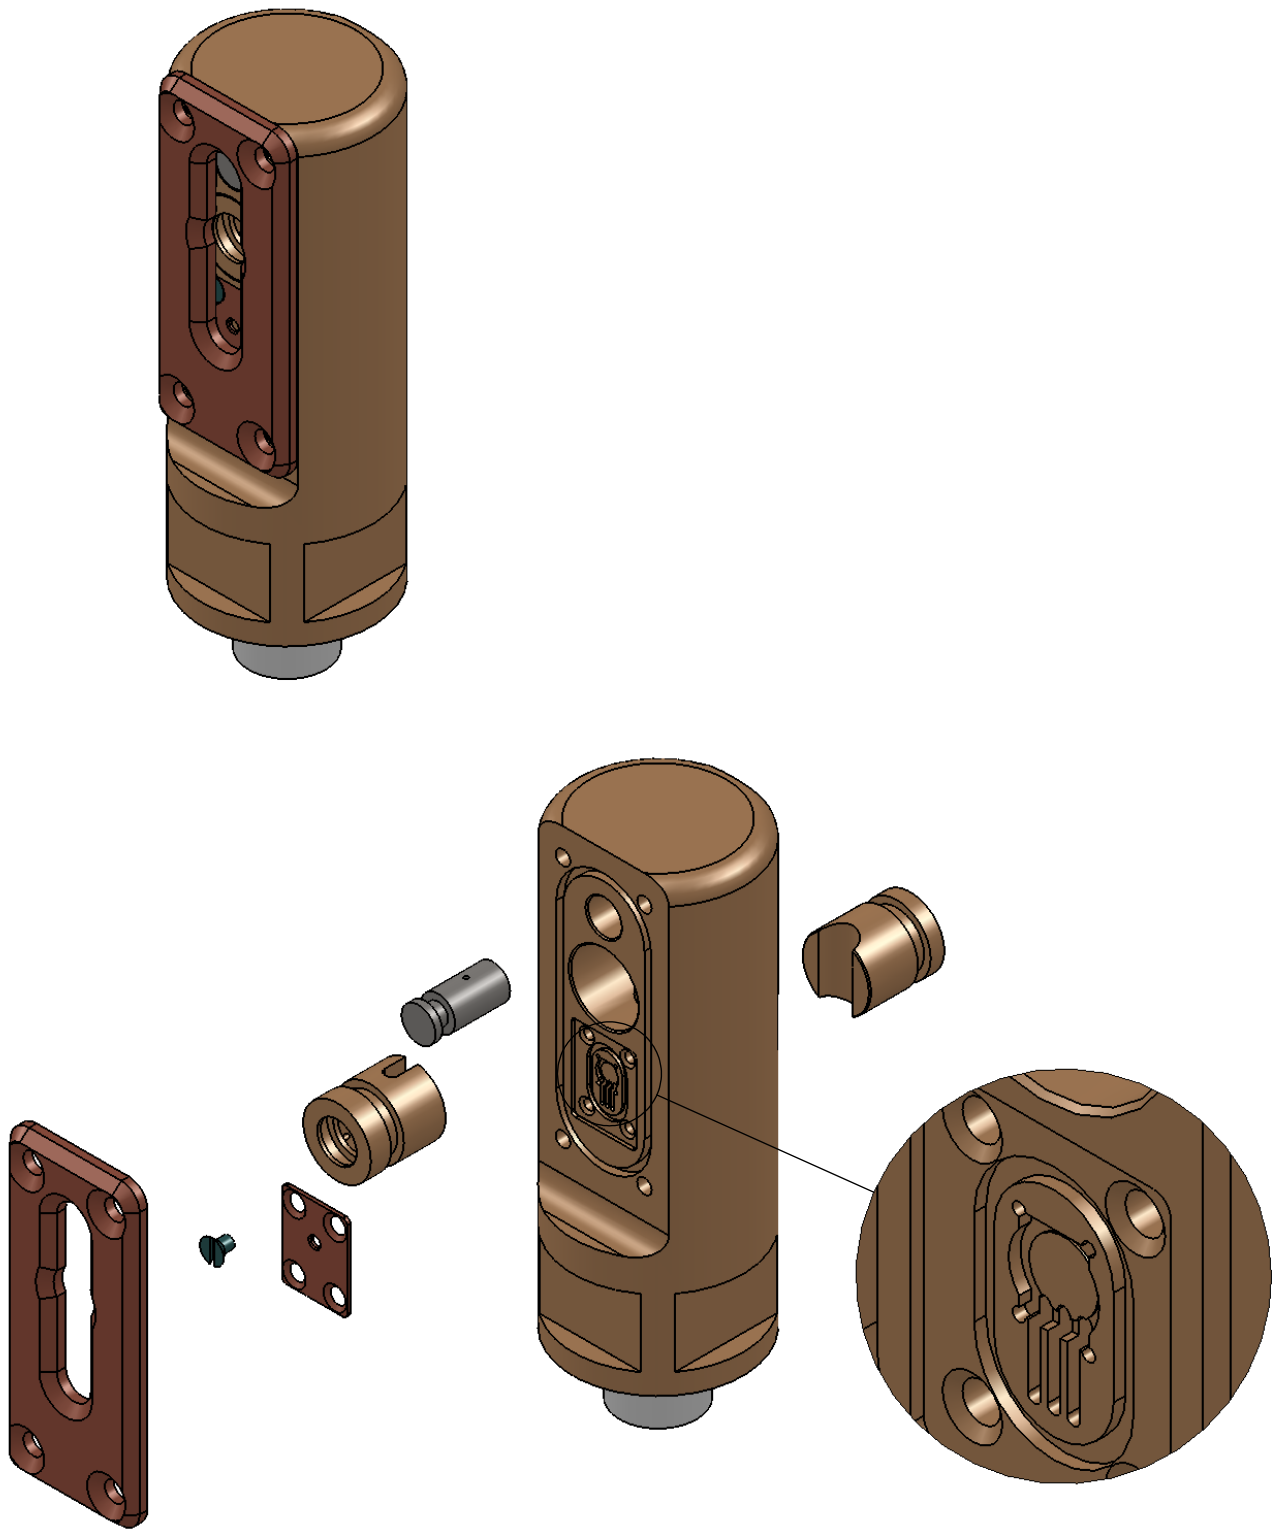

DETAIL A
SCALE 4 : 1