

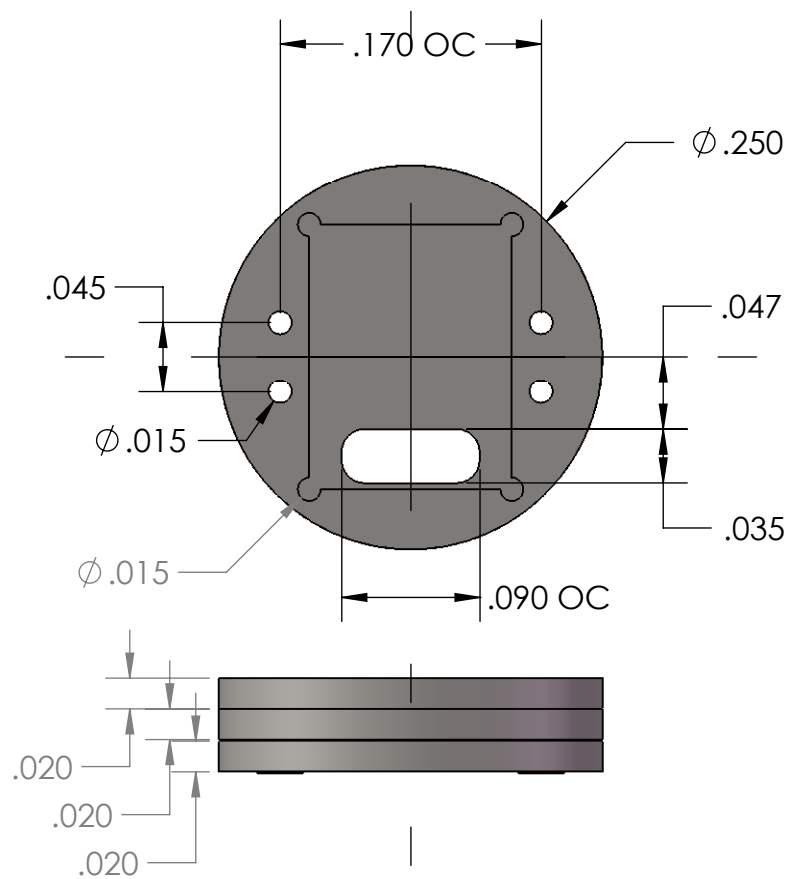


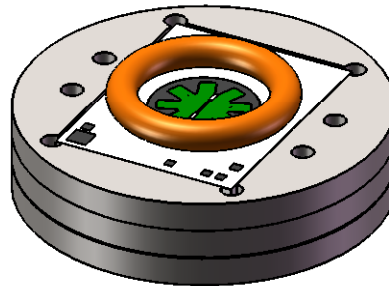

Ceramic PCB DF Mount Concept
 Hans Jannasch & Luke Coletti
 MBARI
 Version 0.3; 4 Oct 2011

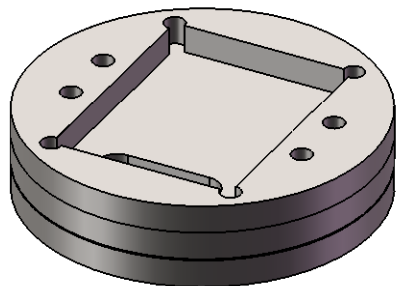