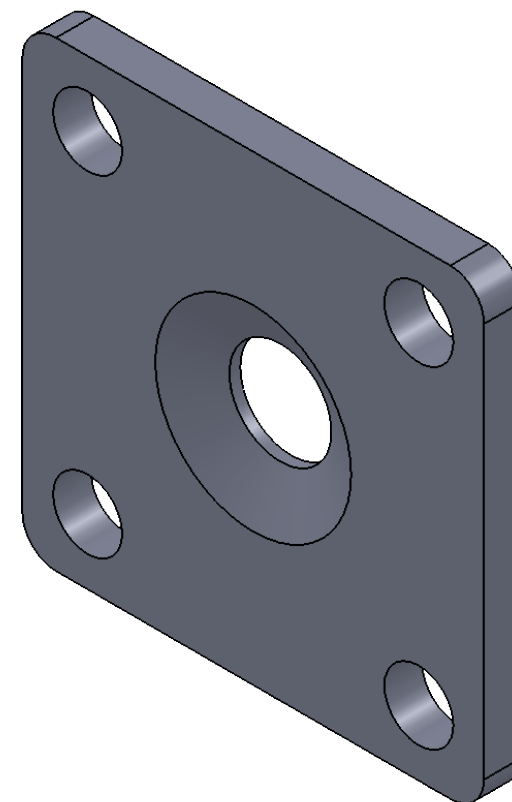
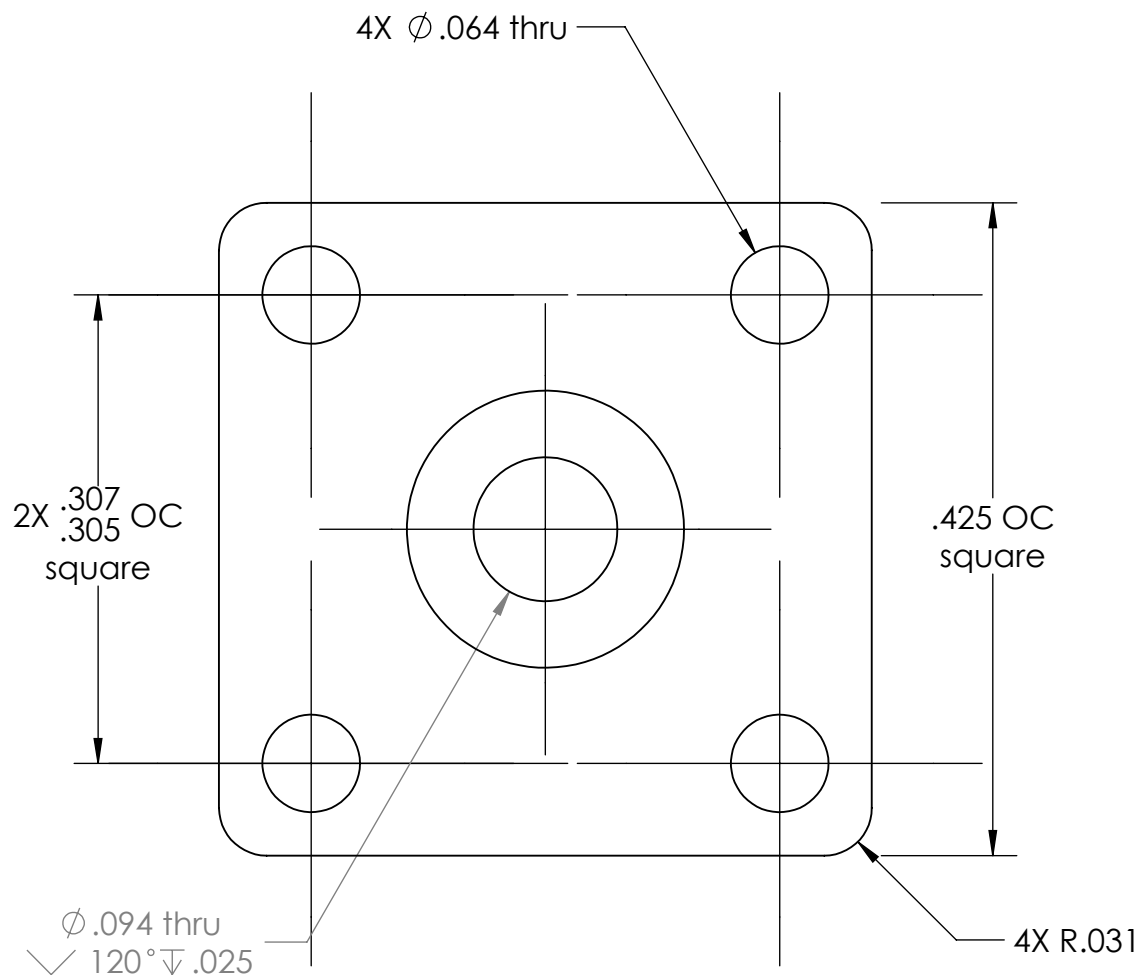


Hans Jannasch / MBARI
 Ceramic DuraFET Gasket cover
 Material; Gr 2 Ti, .035" stock
 Ver 1.0; 10/18/2016