


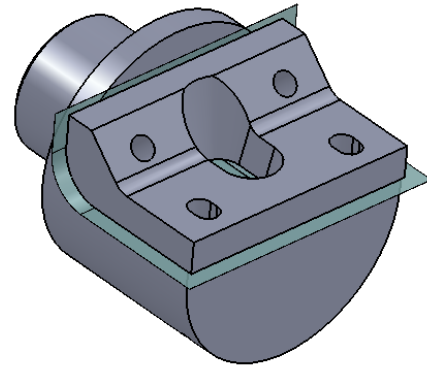
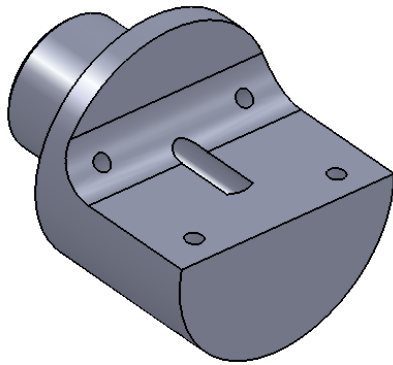
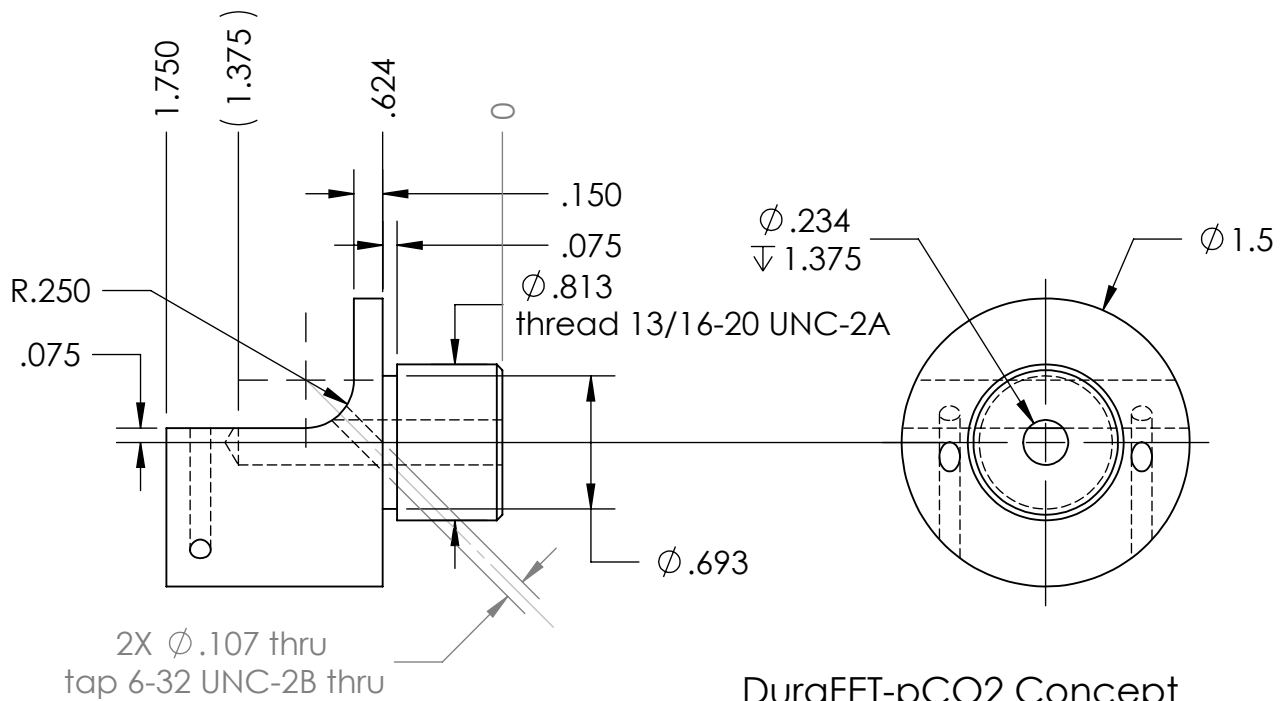


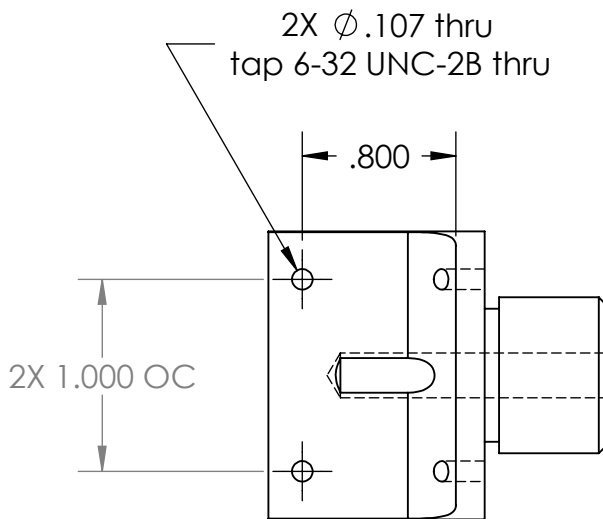

ASSEMBLY

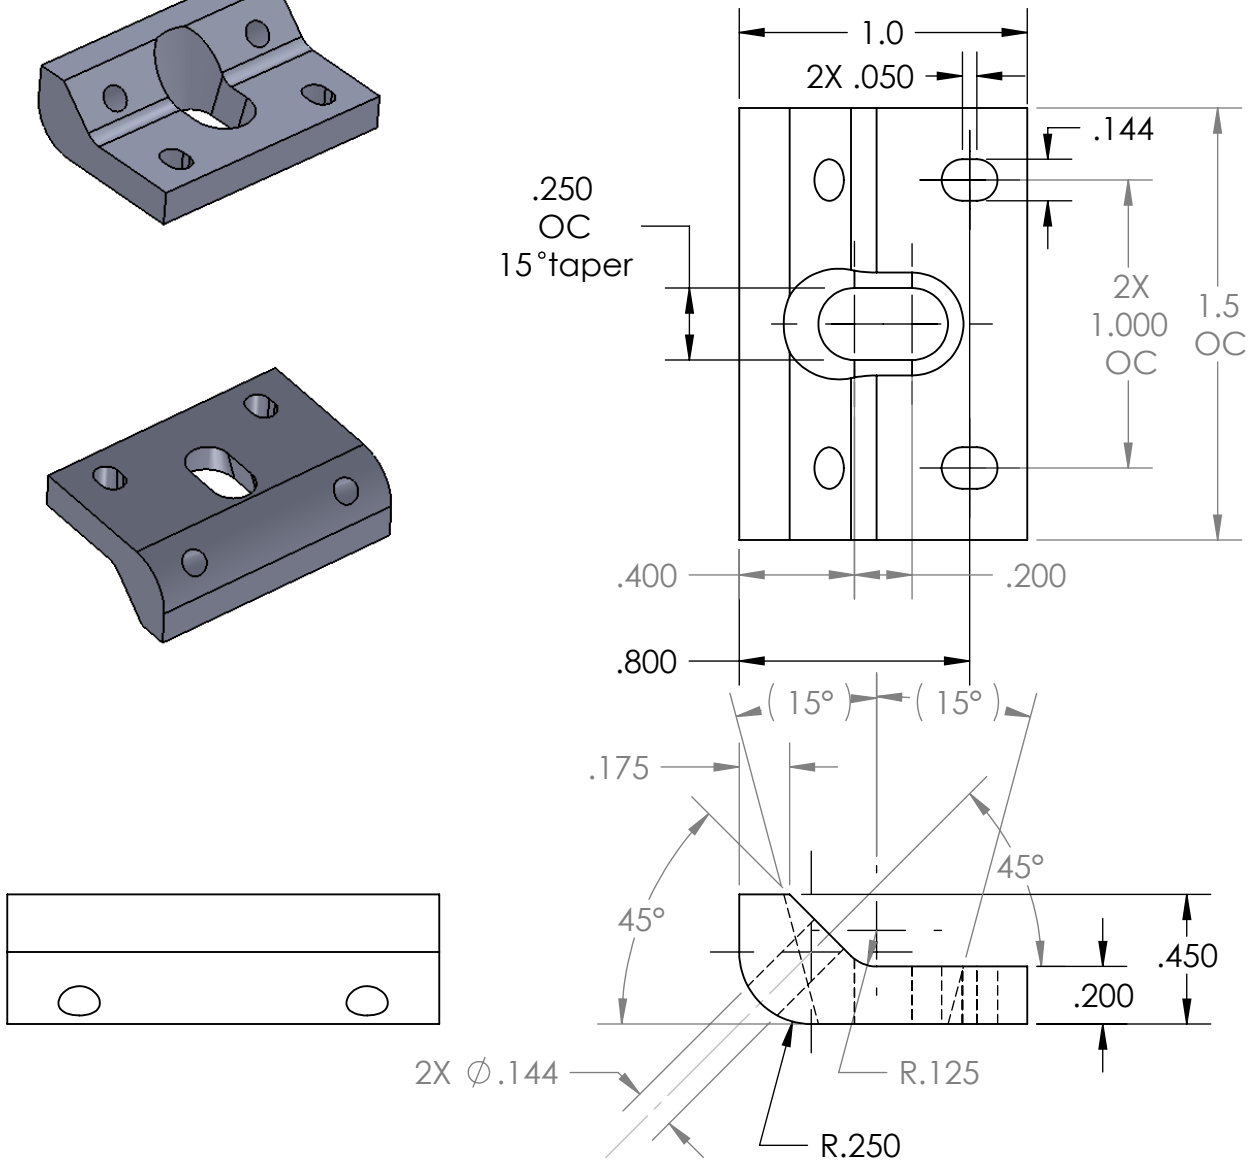

DuraFET-pCO₂ Concept
Hans Jannasch/MBARI
8/14/09

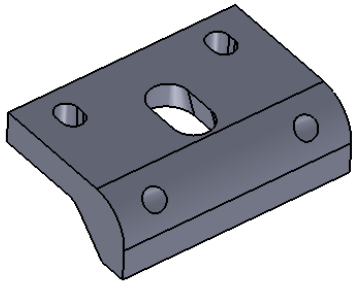

DuraFET-pCO₂ Concept
Hans Jannasch/MBARI
8/14/09
1/27/10 Version 2