


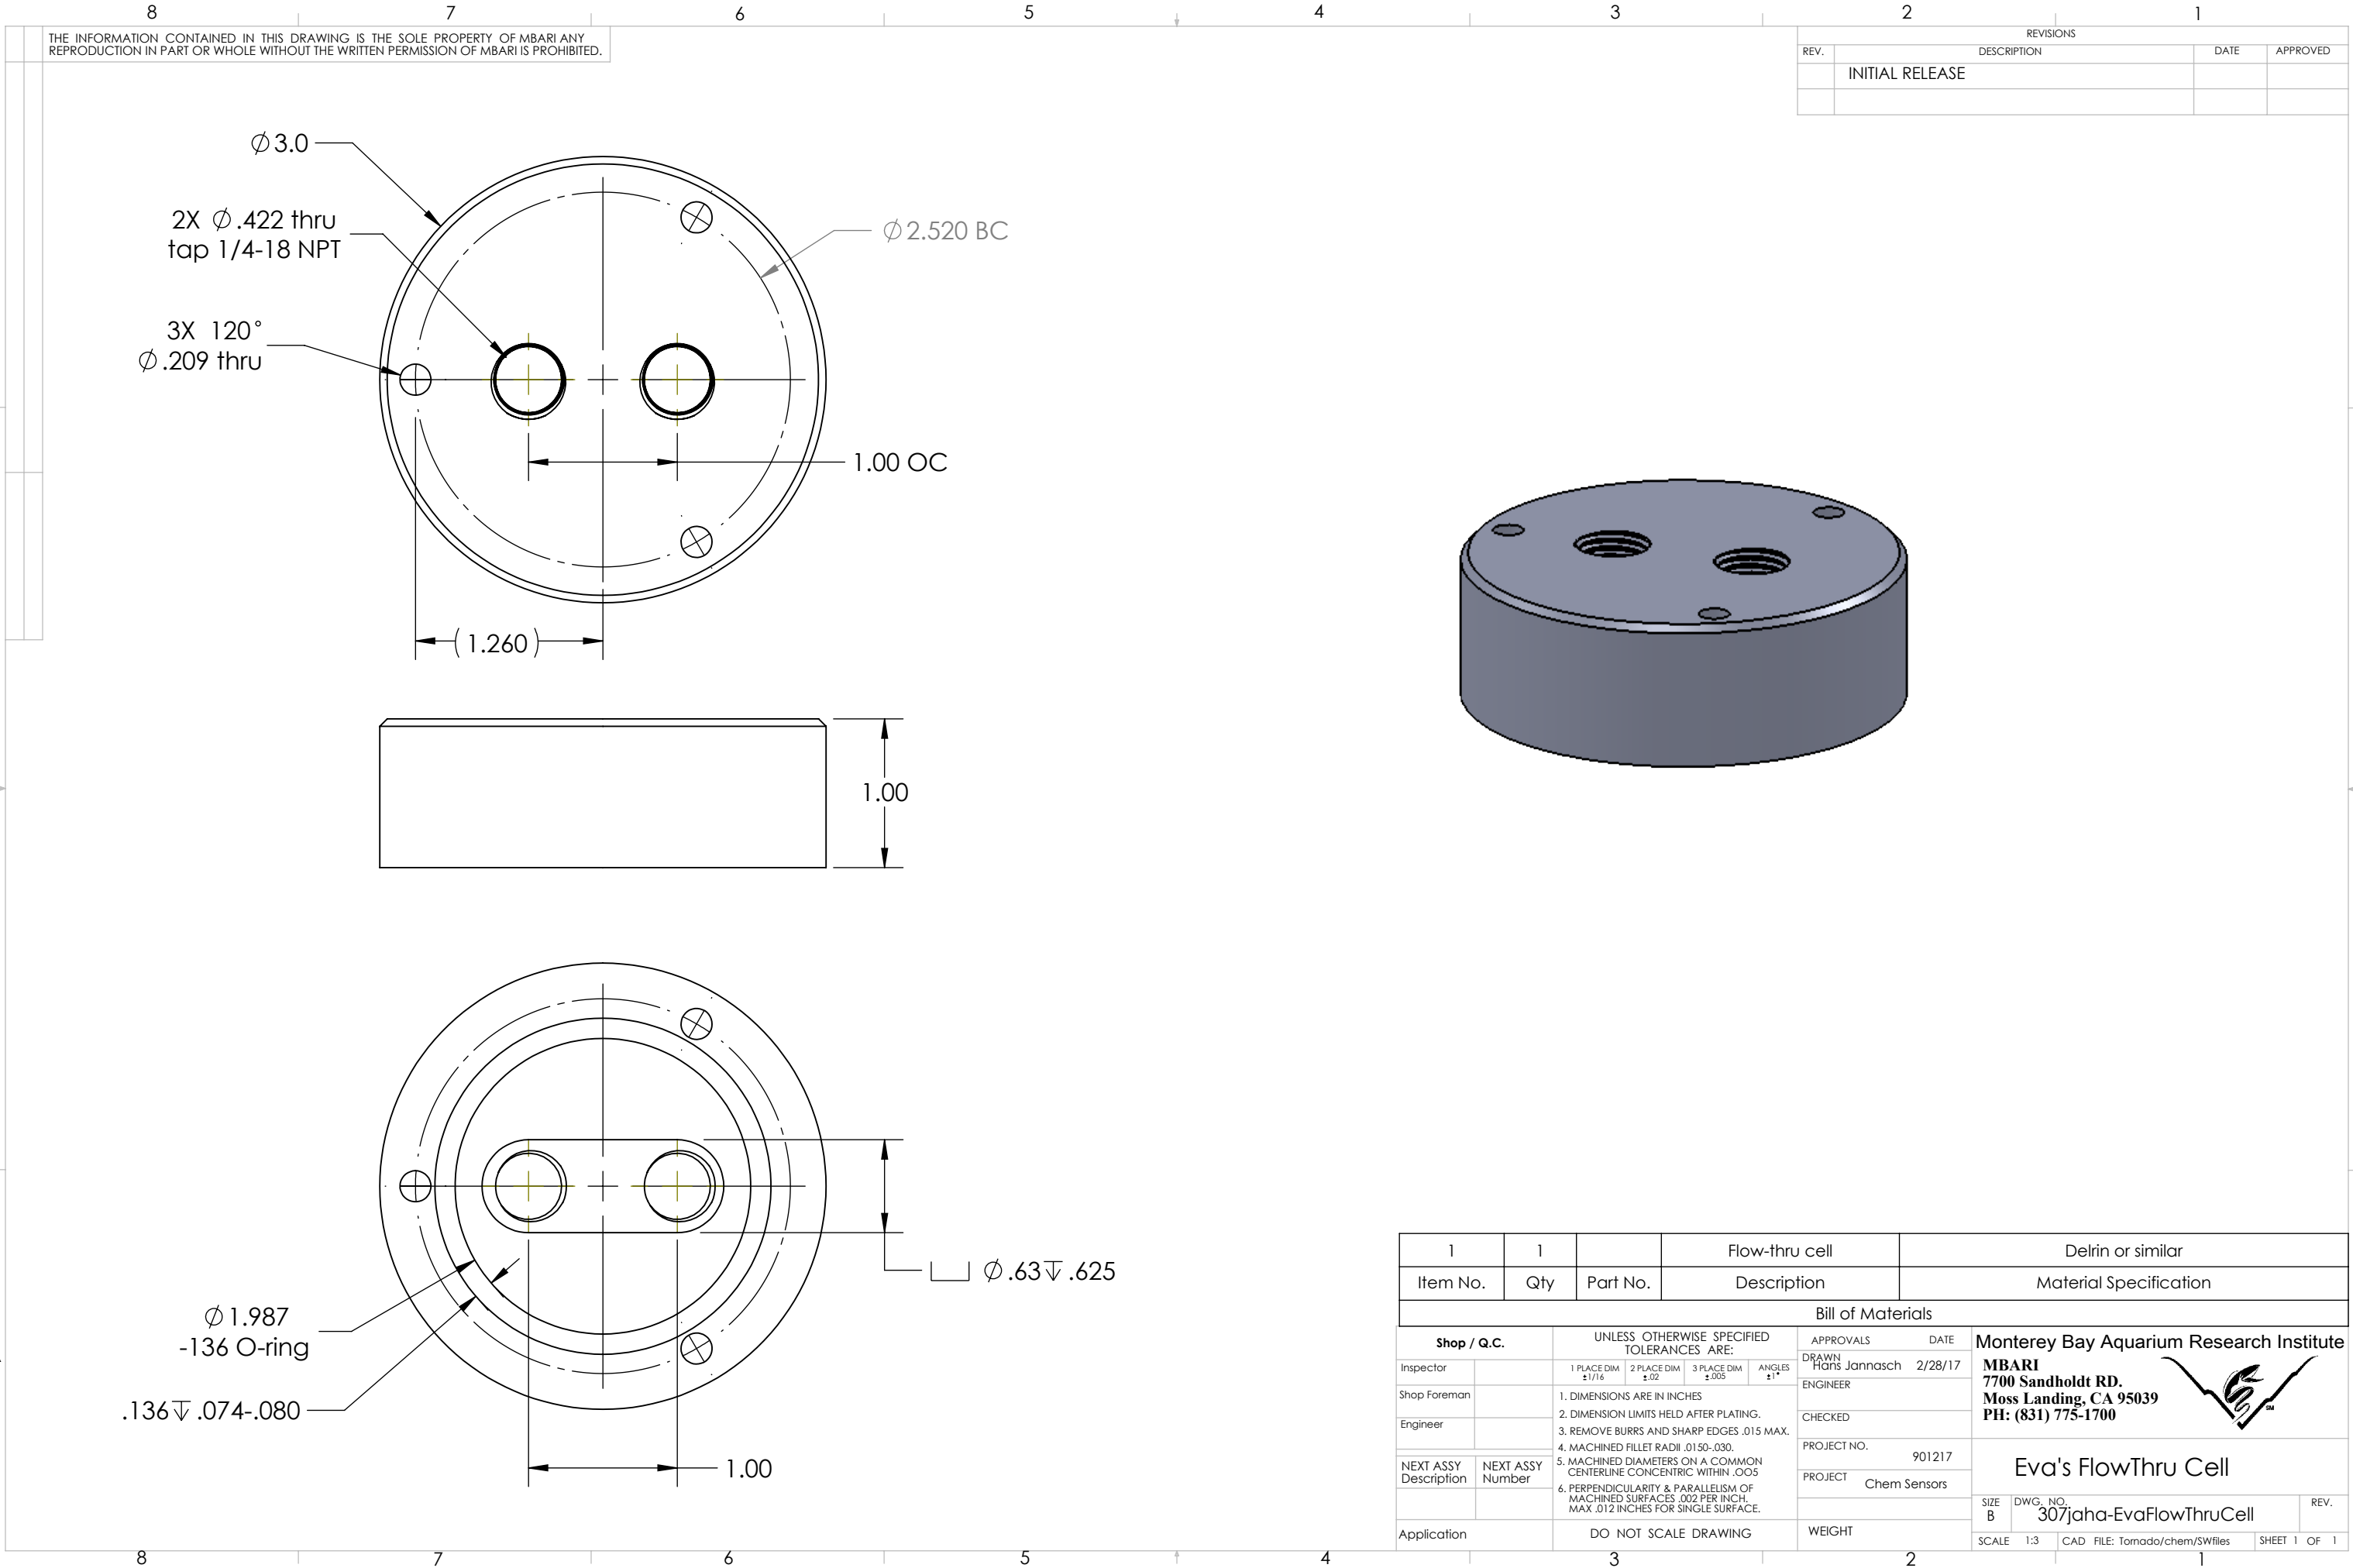

THE INFORMATION CONTAINED IN THIS DRAWING IS THE SOLE PROPERTY OF MBARI ANY REPRODUCTION IN PART OR WHOLE WITHOUT THE WRITTEN PERMISSION OF MBARI IS PROHIBITED.

REVISIONS			
REV.	DESCRIPTION	DATE	APPROVED
	INITIAL RELEASE		

1		1		Flow-thru cell		Delrin or similar			
Item No.		Qty		Part No.		Description		Material Specification	
Bill of Materials									
Shop / Q.C.		UNLESS OTHERWISE SPECIFIED TOLERANCES ARE:				APPROVALS		DATE	
Inspector		1 PLACE DIM ±1/16		2 PLACE DIM ±.02		3 PLACE DIM ±.005		ANGLES ±1°	
Shop Foreman		1. DIMENSIONS ARE IN INCHES 2. DIMENSION LIMITS HELD AFTER PLATING. 3. REMOVE BURRS AND SHARP EDGES .015 MAX. 4. MACHINED FILLET RADII .0150-.030. 5. MACHINED DIAMETERS ON A COMMON CENTERLINE CONCENTRIC WITHIN .005 6. PERPENDICULARITY & PARALLELISM OF MACHINED SURFACES .002 PER INCH. MAX .012 INCHES FOR SINGLE SURFACE.				DRAWN Hans Jannasch		2/28/17	
Engineer						ENGINEER		CHECKED	
NEXT ASSY Description						NEXT ASSY Number		PROJECT NO.	
						PROJECT		Chem Sensors	
Application		DO NOT SCALE DRAWING				WEIGHT		SIZE B	
		3				2		DWG. NO. 307jaha-EvaFlowThruCell	
								REV.	
						SCALE 1:3		CAD FILE: Tornado/chem/SWfiles	
								SHEET 1 OF 1	

Monterey Bay Aquarium Research Institute

MBARI

7700 Sandholdt RD.

Moss Landing, CA 95039

PH: (831) 775-1700



Eva's FlowThru Cell

SIZE B

DWG. NO.
307jaha-EvaFlowThruCell

REV.

SCALE 1:3

CAD FILE: Tornado/chem/SWfiles

SHEET 1 OF 1