



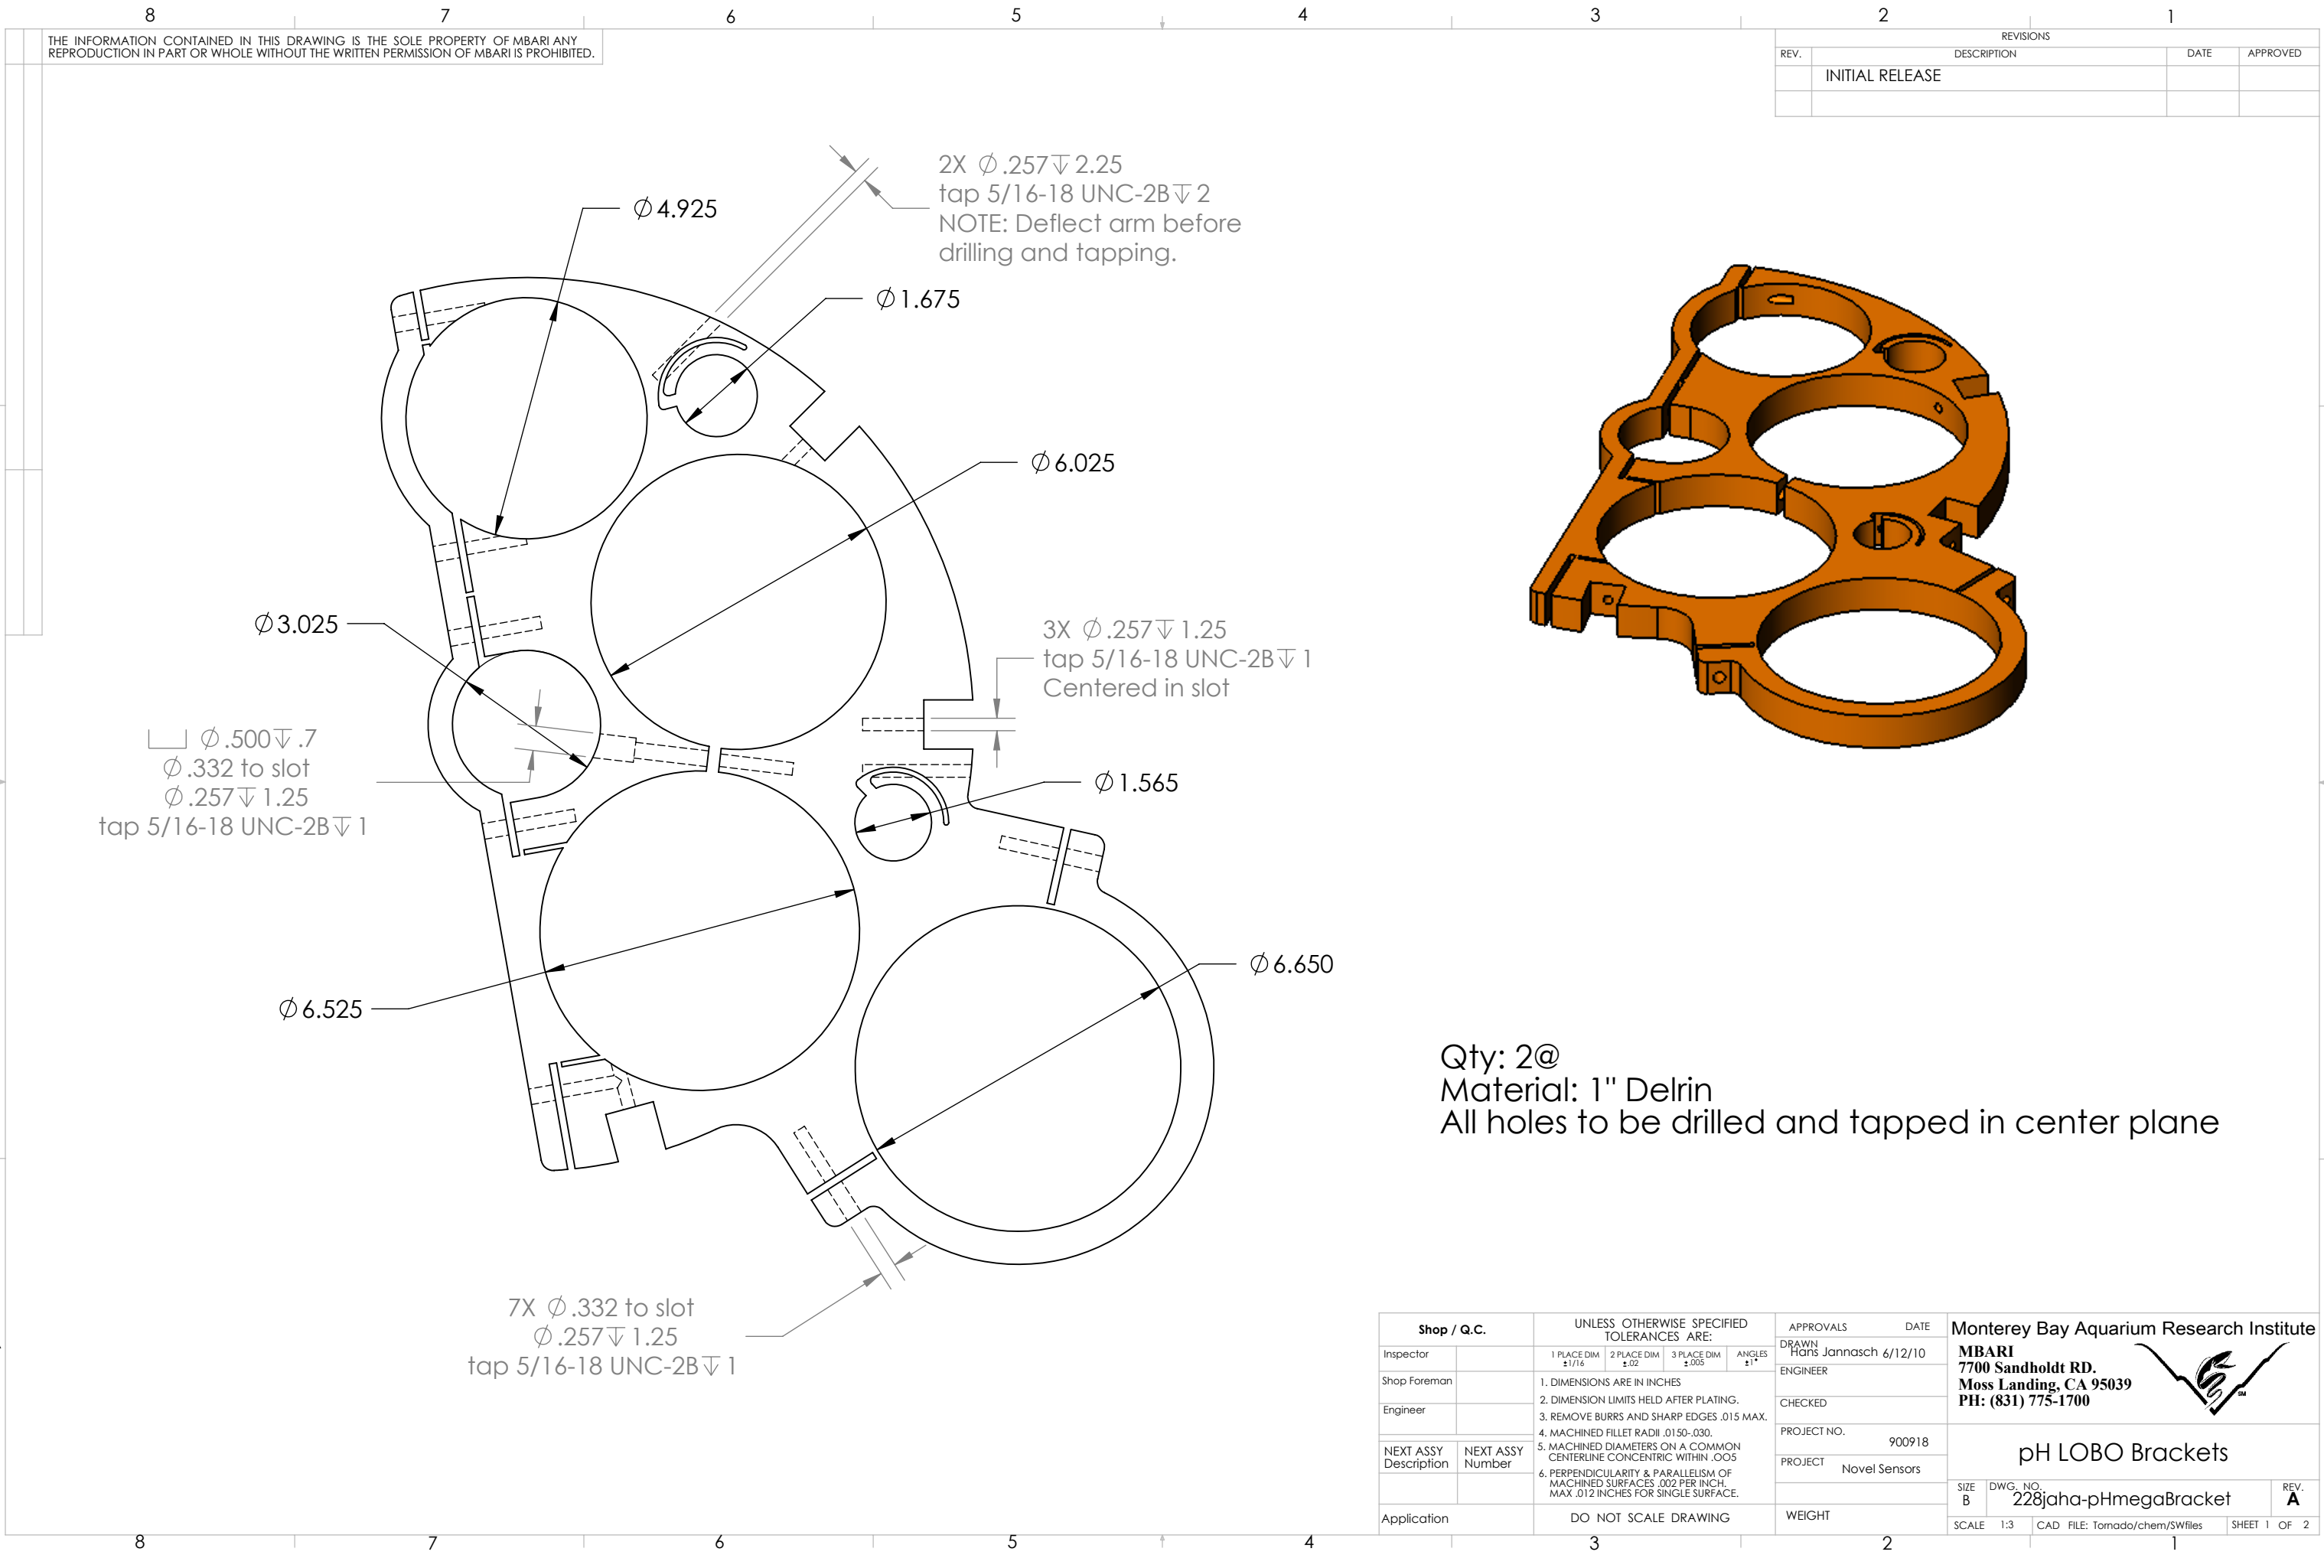

THE INFORMATION CONTAINED IN THIS DRAWING IS THE SOLE PROPERTY OF MBARI ANY REPRODUCTION IN PART OR WHOLE WITHOUT THE WRITTEN PERMISSION OF MBARI IS PROHIBITED.

REVISIONS			
REV.	DESCRIPTION	DATE	APPROVED
	INITIAL RELEASE		

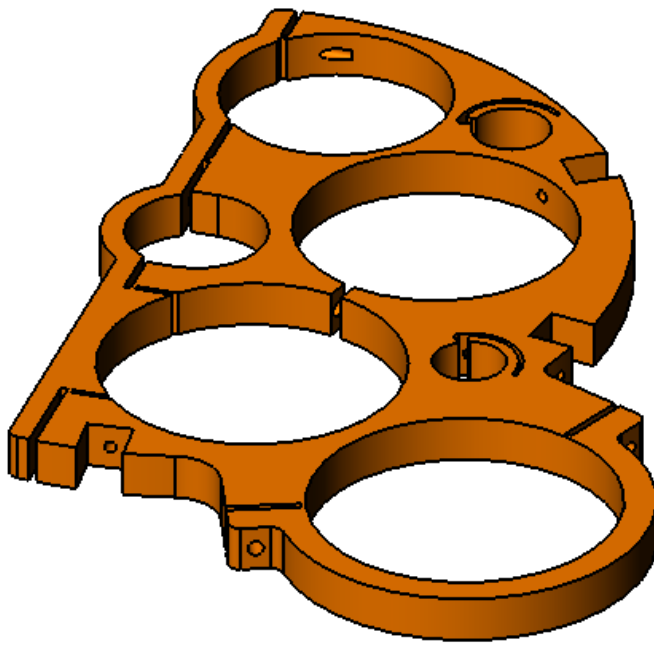

Qty: 2@
Material: 1" Delrin
All holes to be drilled and tapped in center plane

Shop / Q.C.		UNLESS OTHERWISE SPECIFIED TOLERANCES ARE:				APPROVALS	DATE	Monterey Bay Aquarium Research Institute			
Inspector		1 PLACE DIM ±1/16	2 PLACE DIM ±.02	3 PLACE DIM ±.005	ANGLES ±1°	DRAWN Hans Jannasch	6/12/10	MBARI 7700 Sandholdt RD. Moss Landing, CA 95039 PH: (831) 775-1700			
Shop Foreman		1. DIMENSIONS ARE IN INCHES				ENGINEER					
Engineer		2. DIMENSION LIMITS HELD AFTER PLATING.				CHECKED		pH LOBO Brackets			
NEXT ASSY Description	NEXT ASSY Number	3. REMOVE BURRS AND SHARP EDGES .015 MAX.				PROJECT NO.	900918				
		4. MACHINED FILLET RADII .0150-.030.				PROJECT	Novel Sensors	228jaha-pHmegaBracket			
		5. MACHINED DIAMETERS ON A COMMON CENTERLINE CONCENTRIC WITHIN .005				WEIGHT					
		6. PERPENDICULARITY & PARALLELISM OF MACHINED SURFACES .002 PER INCH. MAX .012 INCHES FOR SINGLE SURFACE.						REV. A			
Application		DO NOT SCALE DRAWING						SCALE	1:3	CAD FILE: Tornado/chem/SWfiles	SHEET 1 OF 2

