
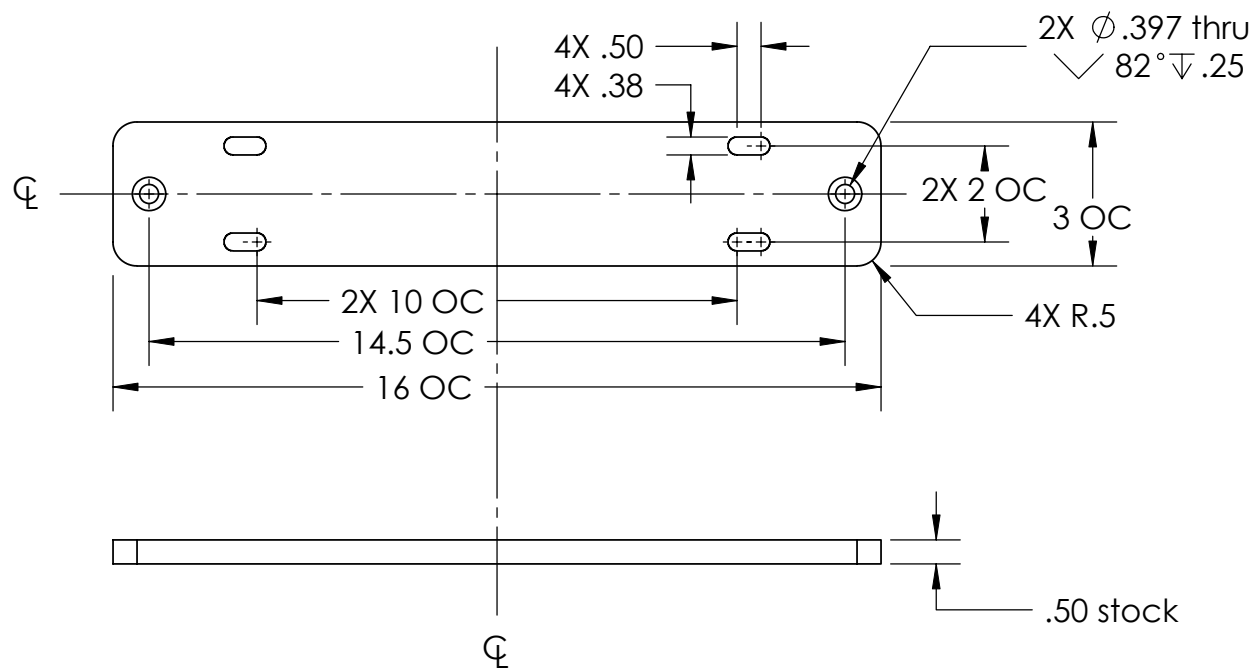


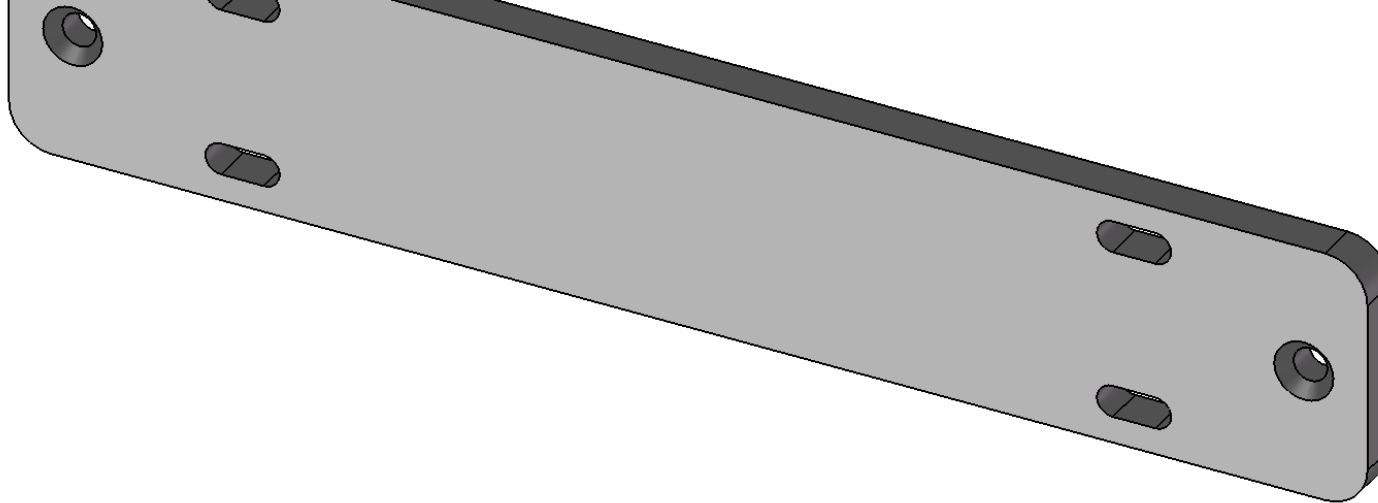

Battery Mount for LOBO 15m Cage
HWJ/MBARI; 4/22/09