

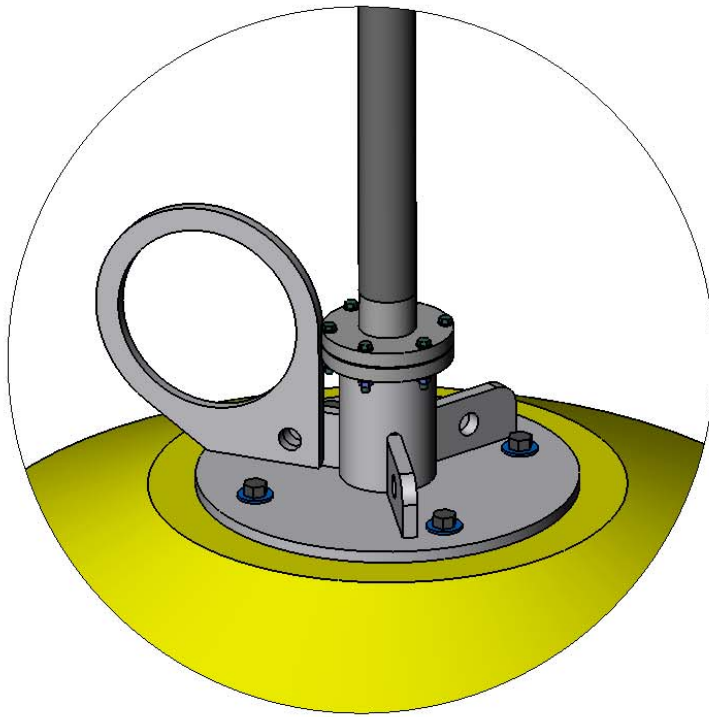


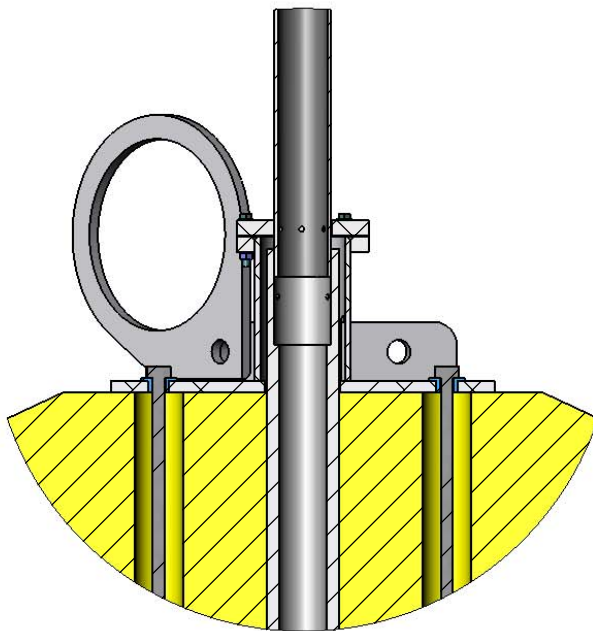

DETAIL A
SCALE 1 : 8

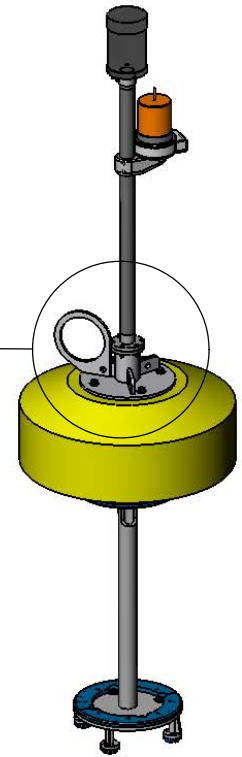

DETAIL C
SCALE 1 : 8

SeaMast Concept
Ver 2; 4/5/09