

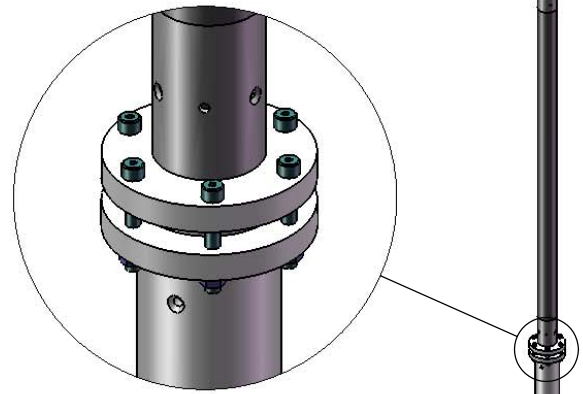
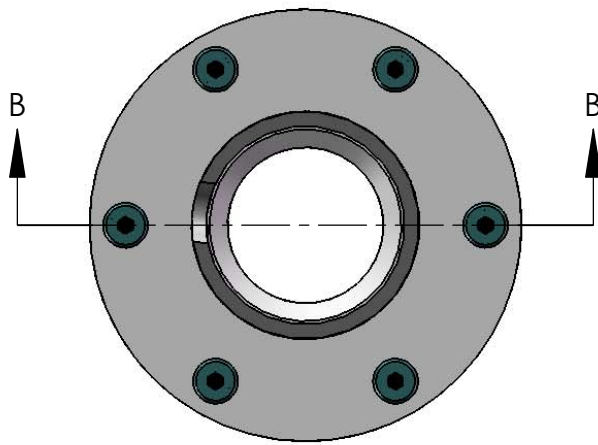


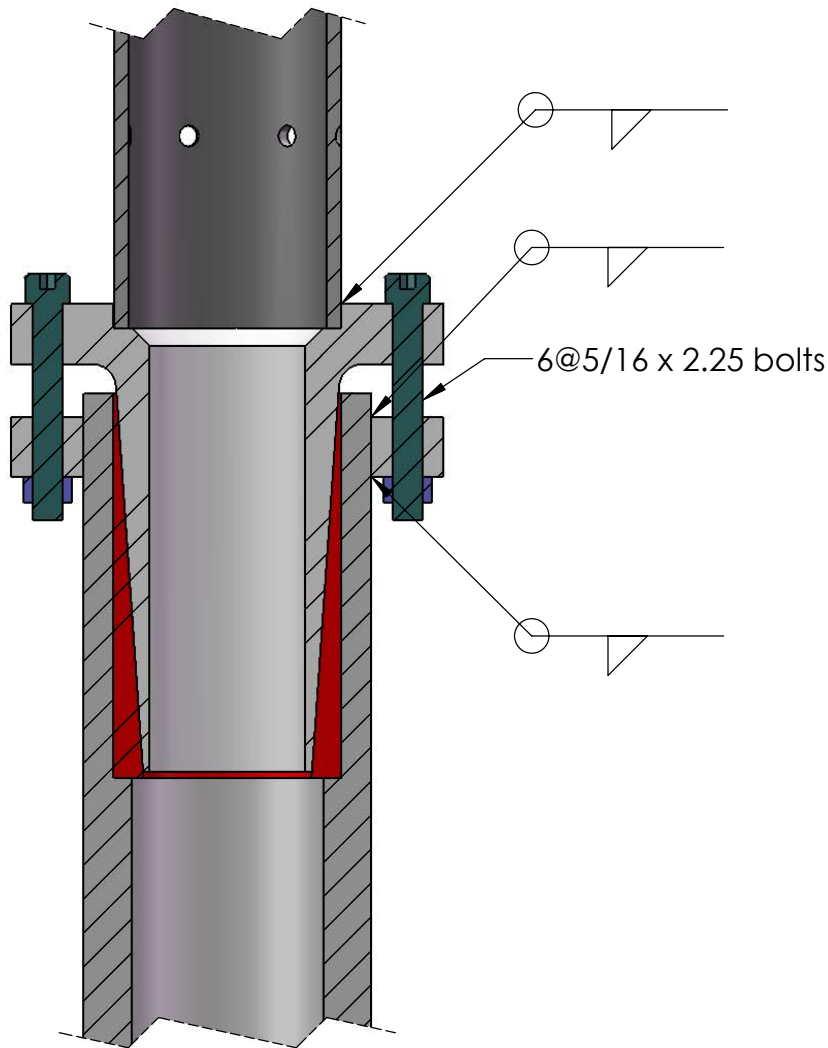


DETAIL A
SCALE 1 : 4

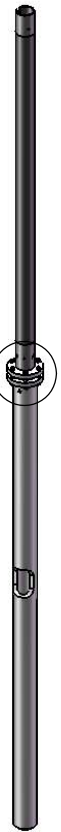


SECTION B-B
SCALE 1 : 2

LOBO Seamast mount Ver.2
HWJ/MBARI; 3/30/09


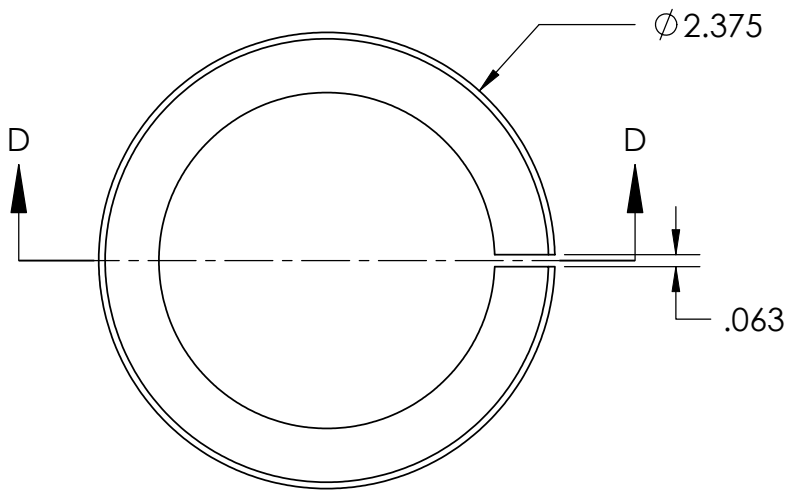


PVC Sleeve

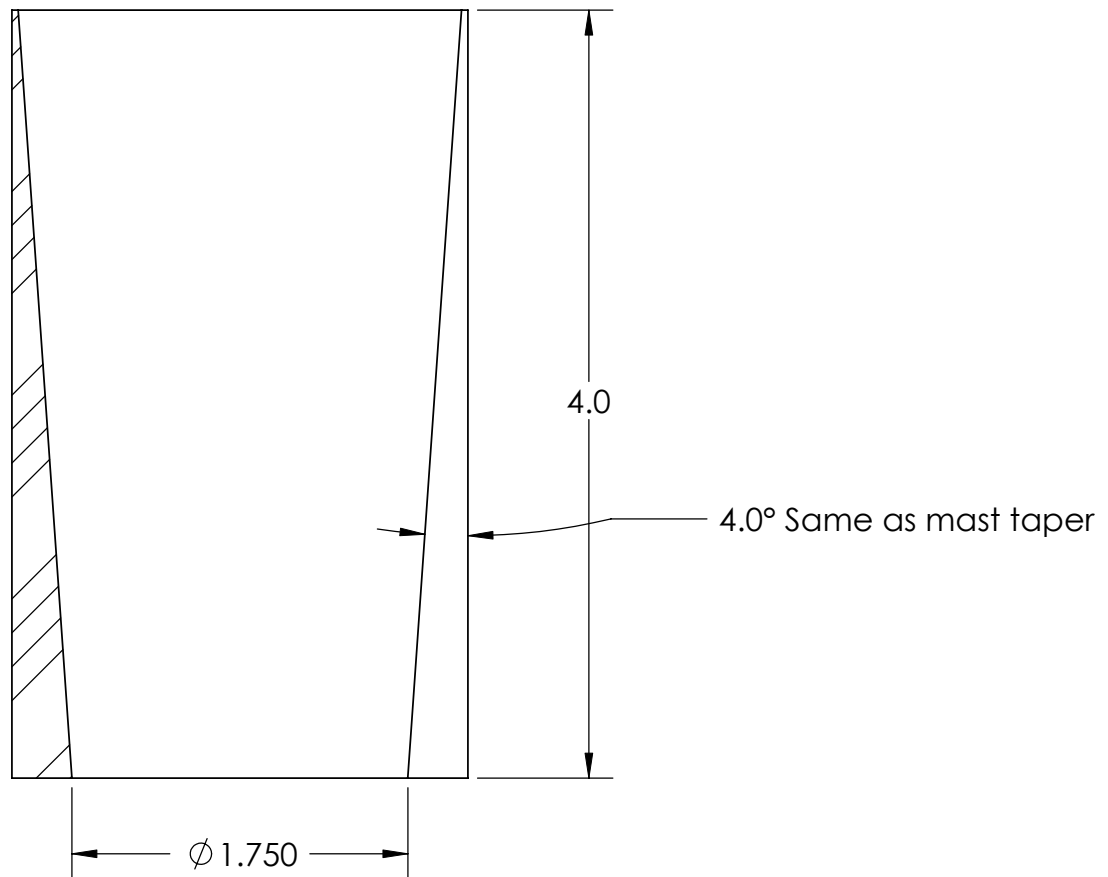


SECTION D-D
SCALE 1 : 1

LOBO Seamast mount Ver.2
HWJ/MBARI; 3/30/09

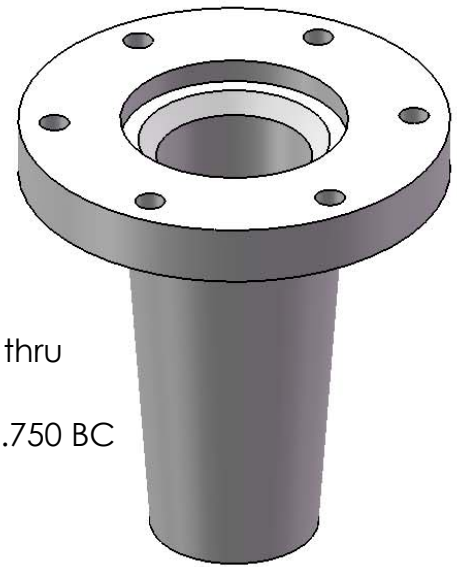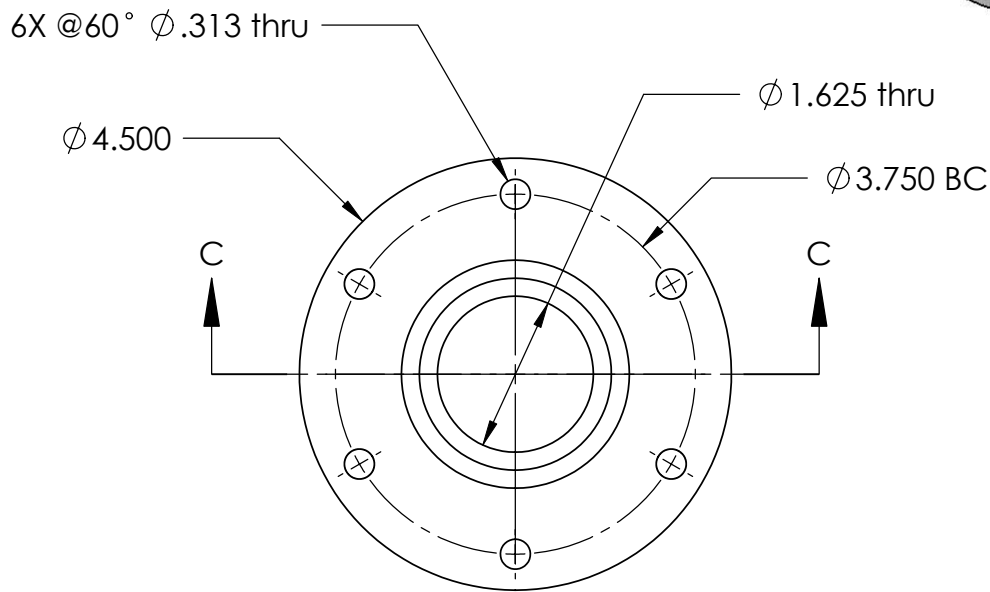


Al Mast Taper

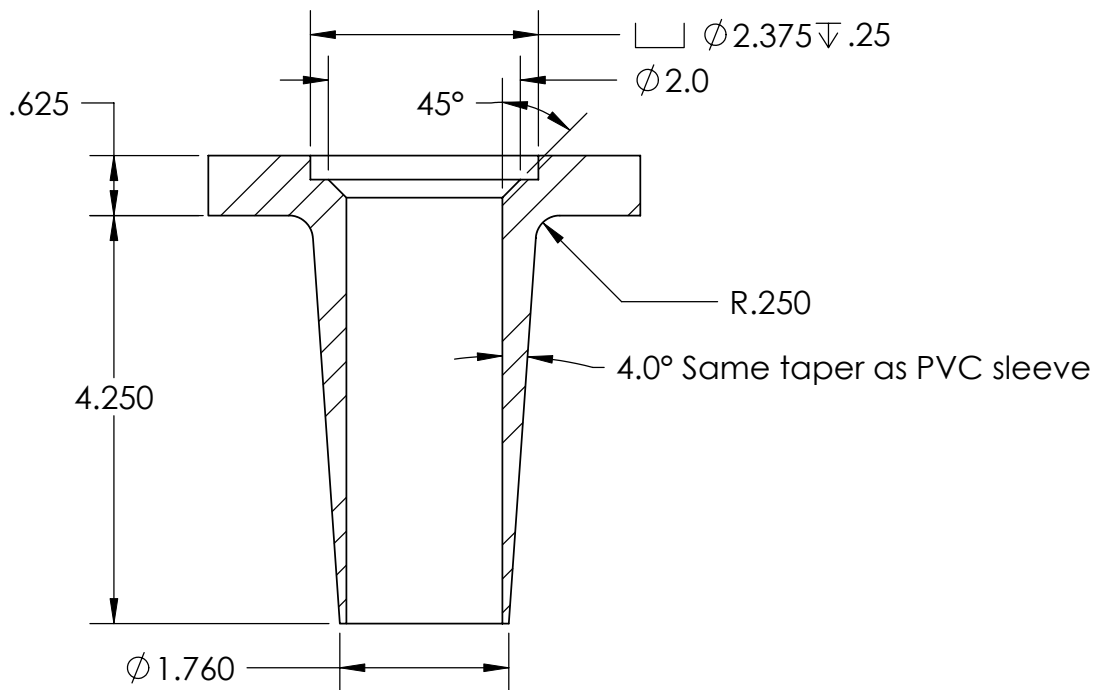

SECTION C-C

LOBO Seamast mount Ver.2
HWJ/MBARI; 3/30/09

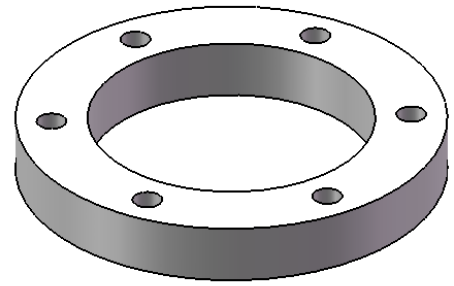

Al Frame ring

