



LOBO Intake using perforated copper sheet

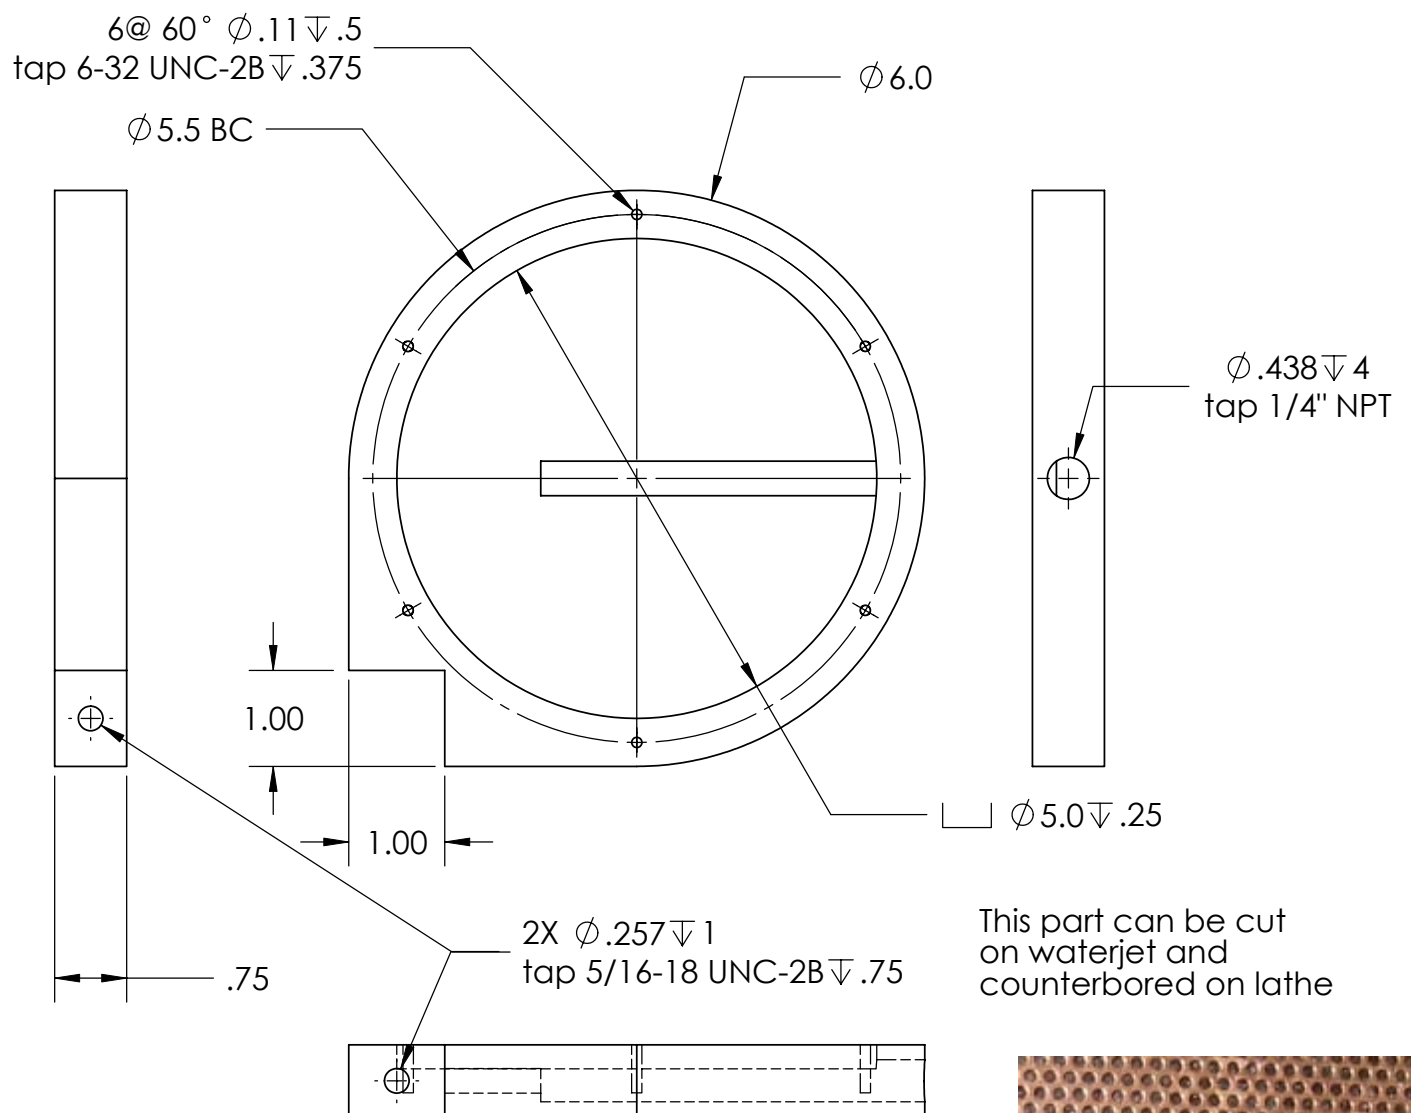

Perforated copper sheet per:
<http://concordsheetmetal.com/>
1/16" holes

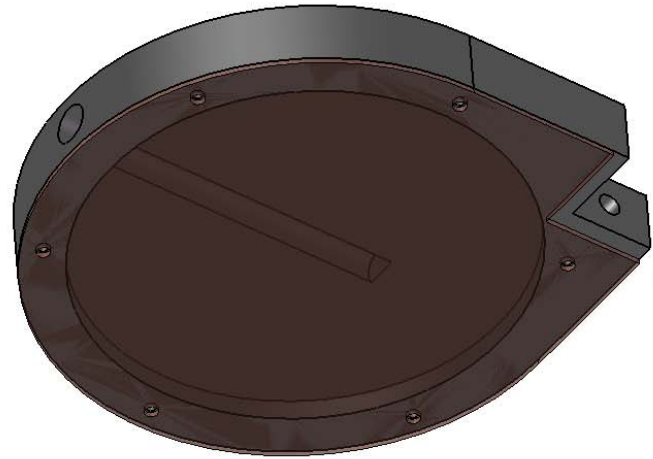