


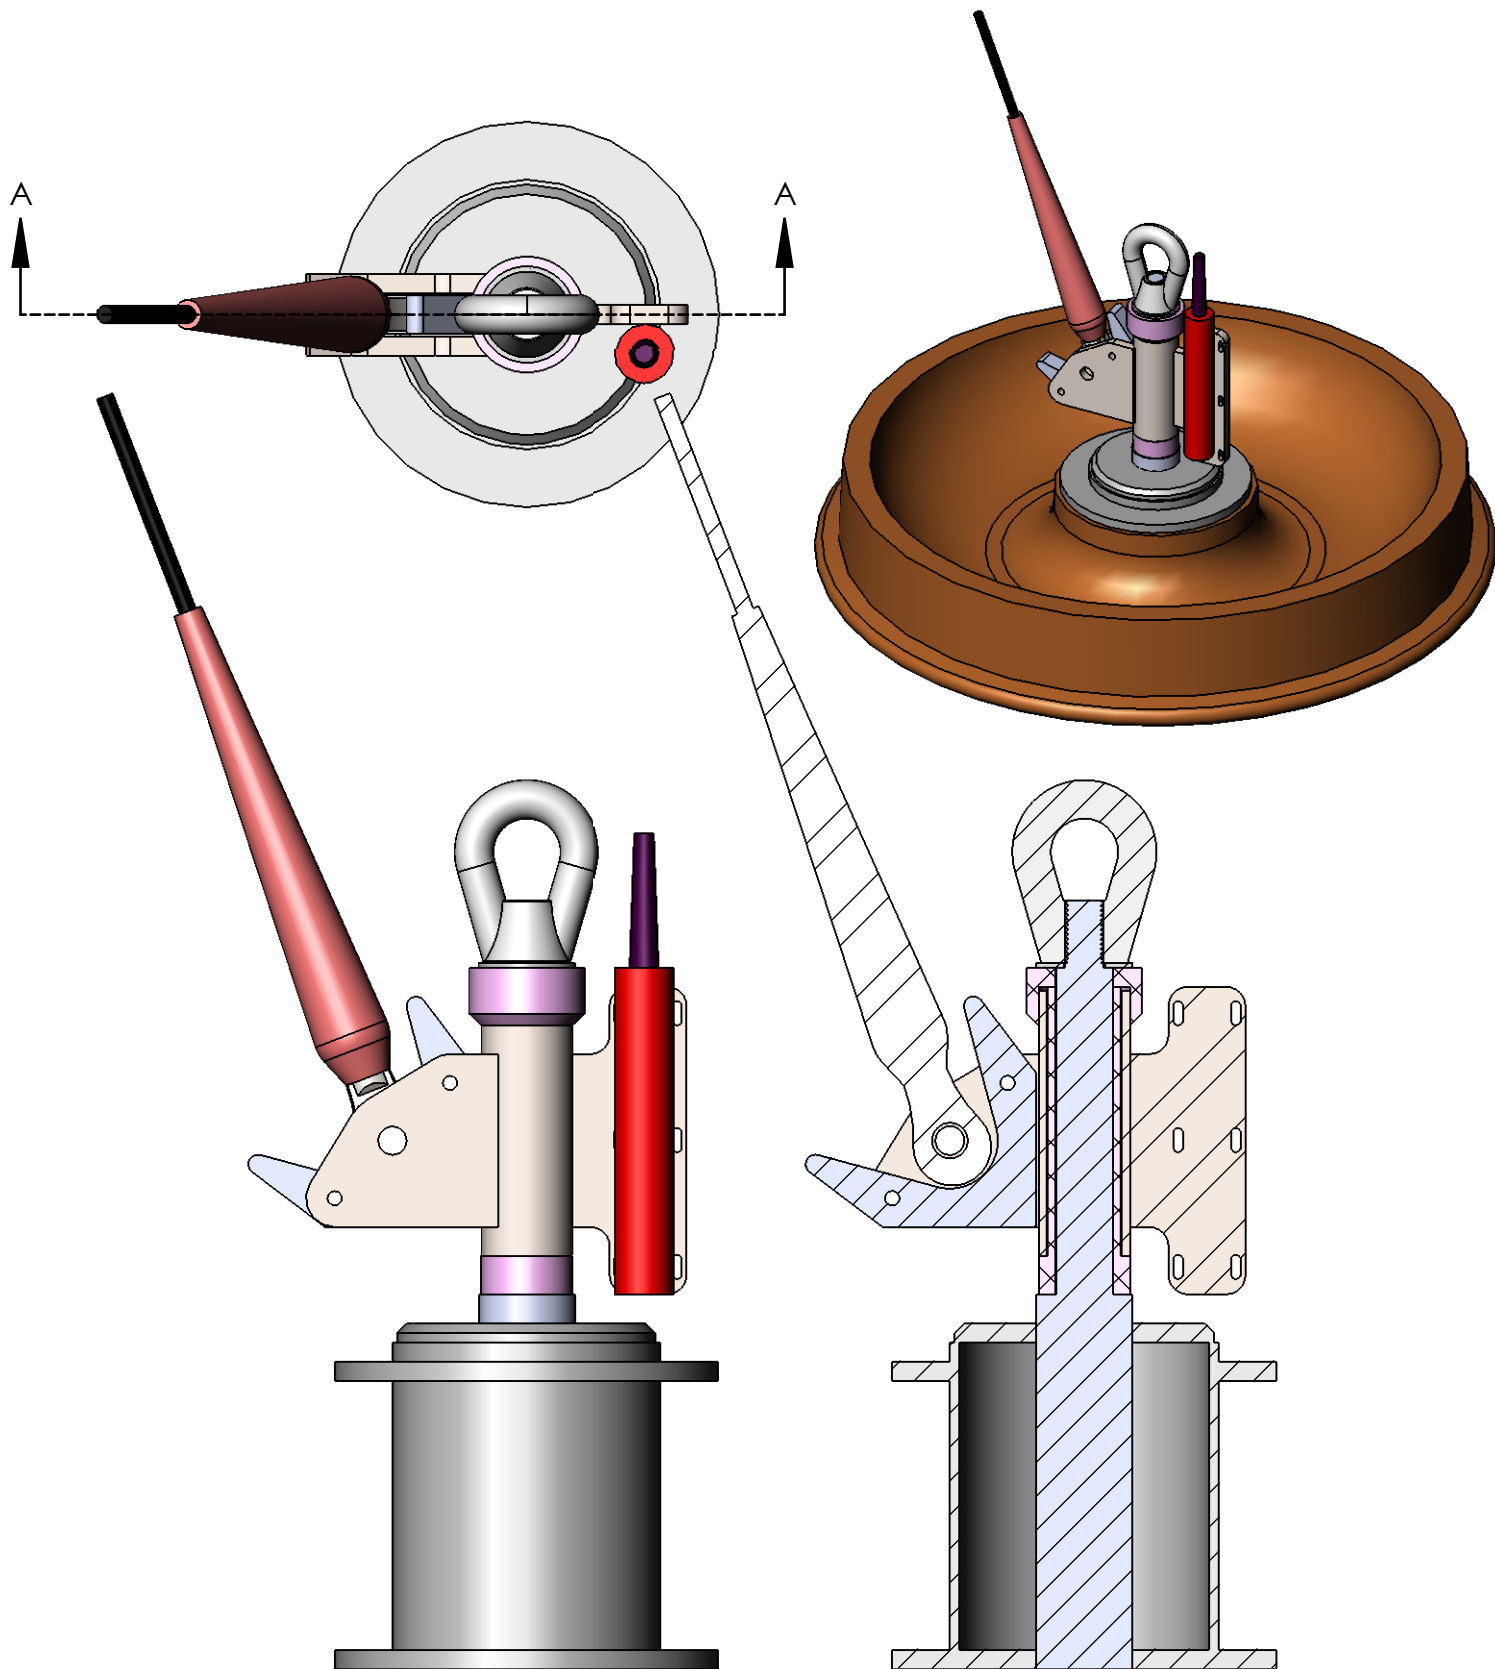

LOBO Swivel Anchor
for line with flotation
Hans Jannasch/MBARI
Concept 1/9/14

SECTION A-A
SCALE 1 : 5