


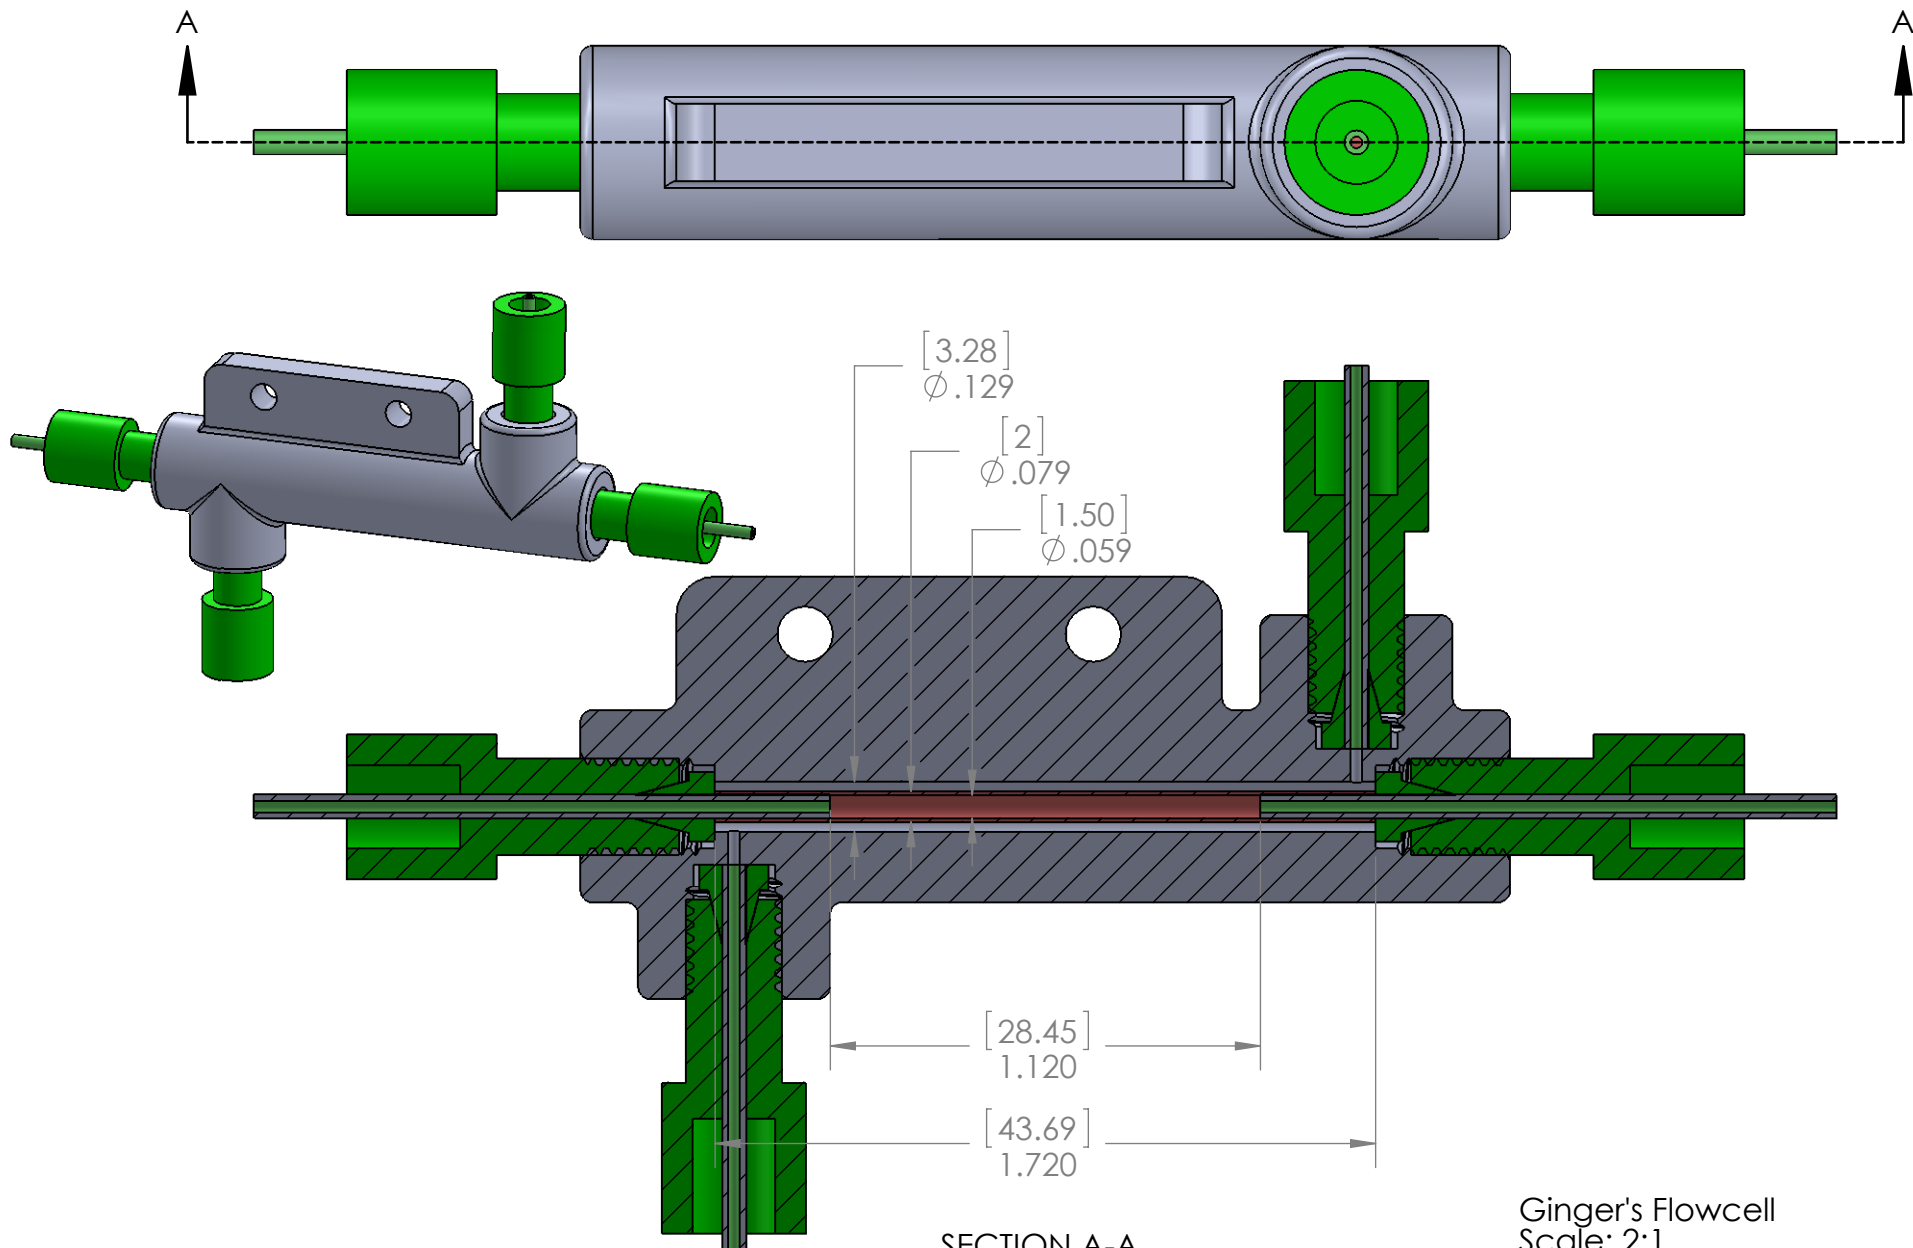

SECTION A-A
SCALE 2 : 1

Ginger's Flowcell
Scale: 2:1
Hans Jannash/MBARI
Oct 6, 2015; V1.0