


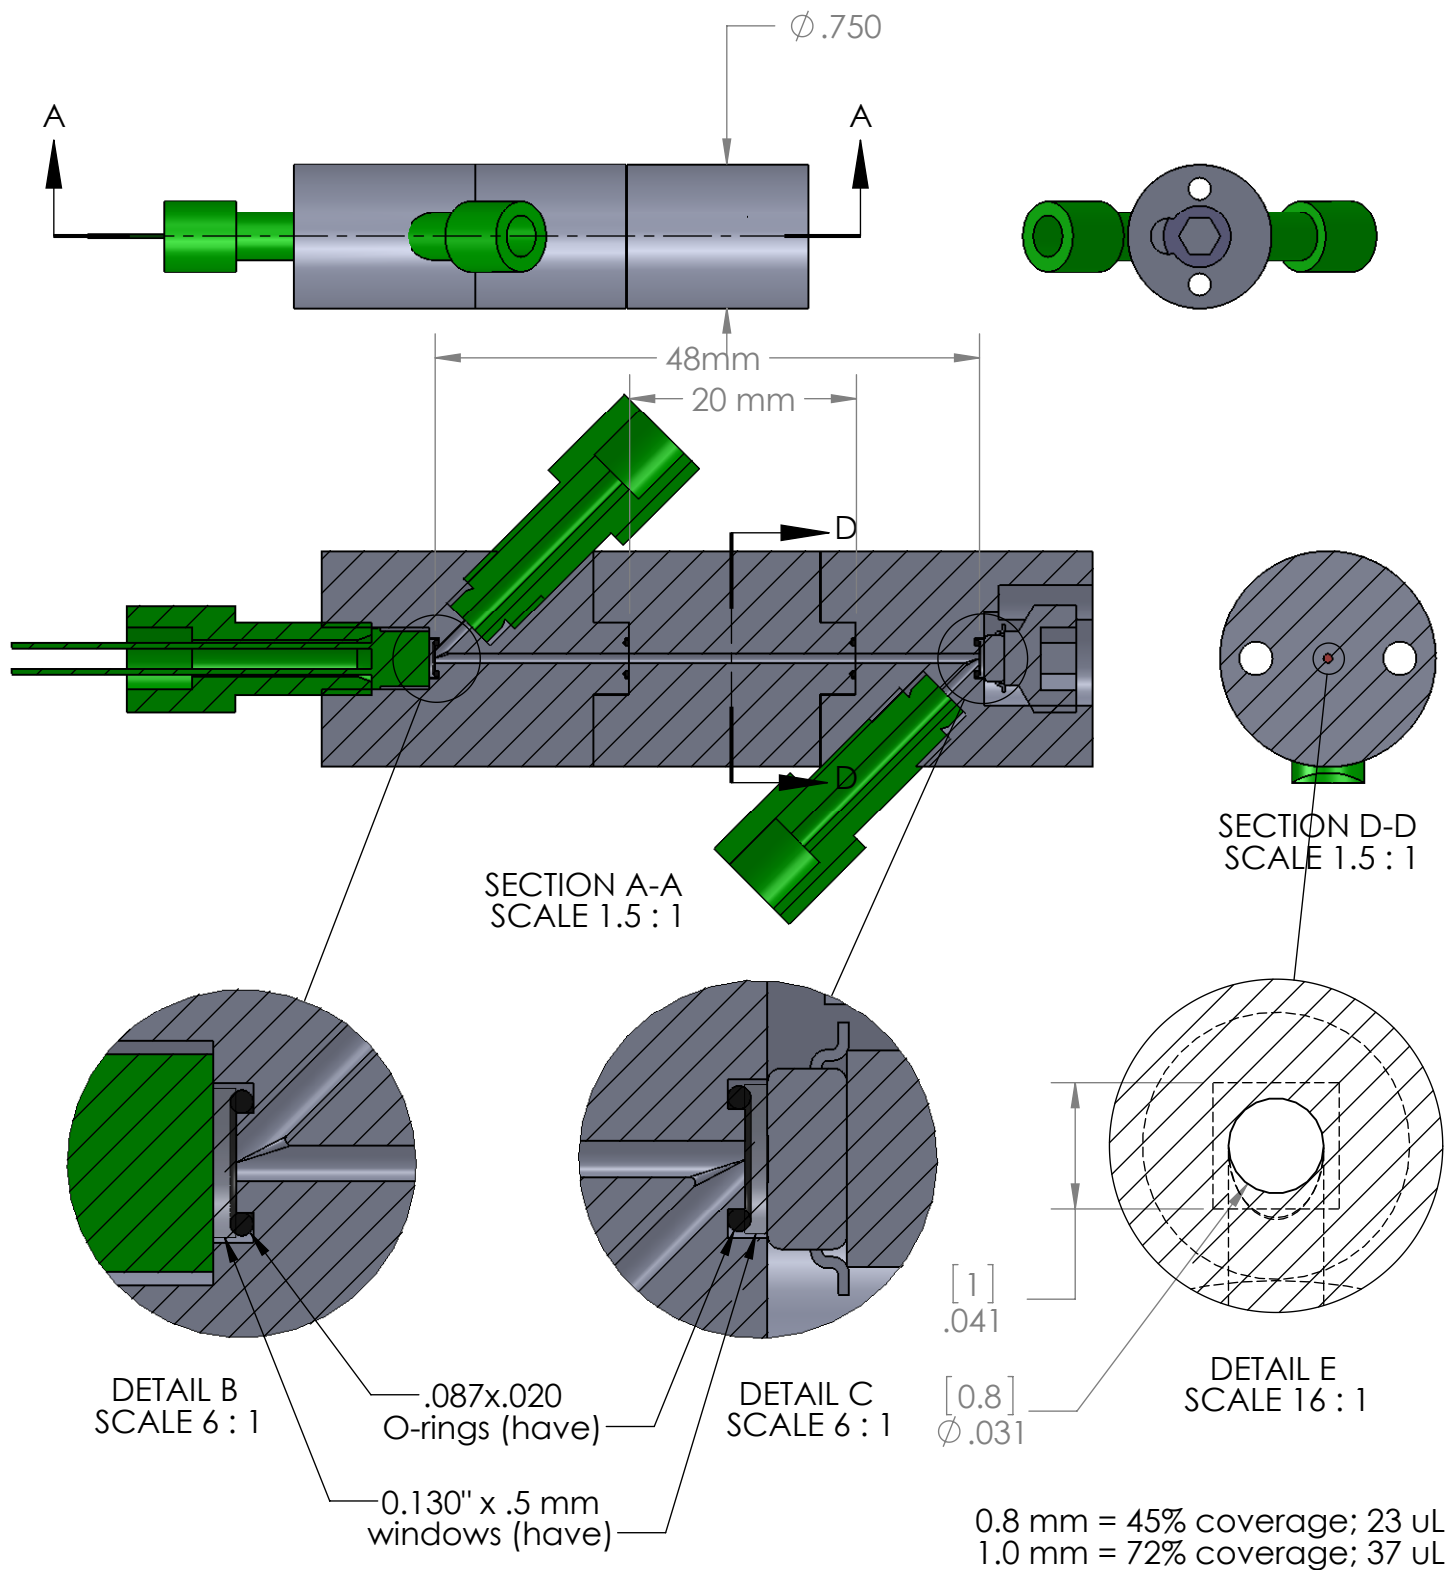

SIA Flowcell Concept Ver 2
Hans Jannasch / MBARI
8/23/2011