


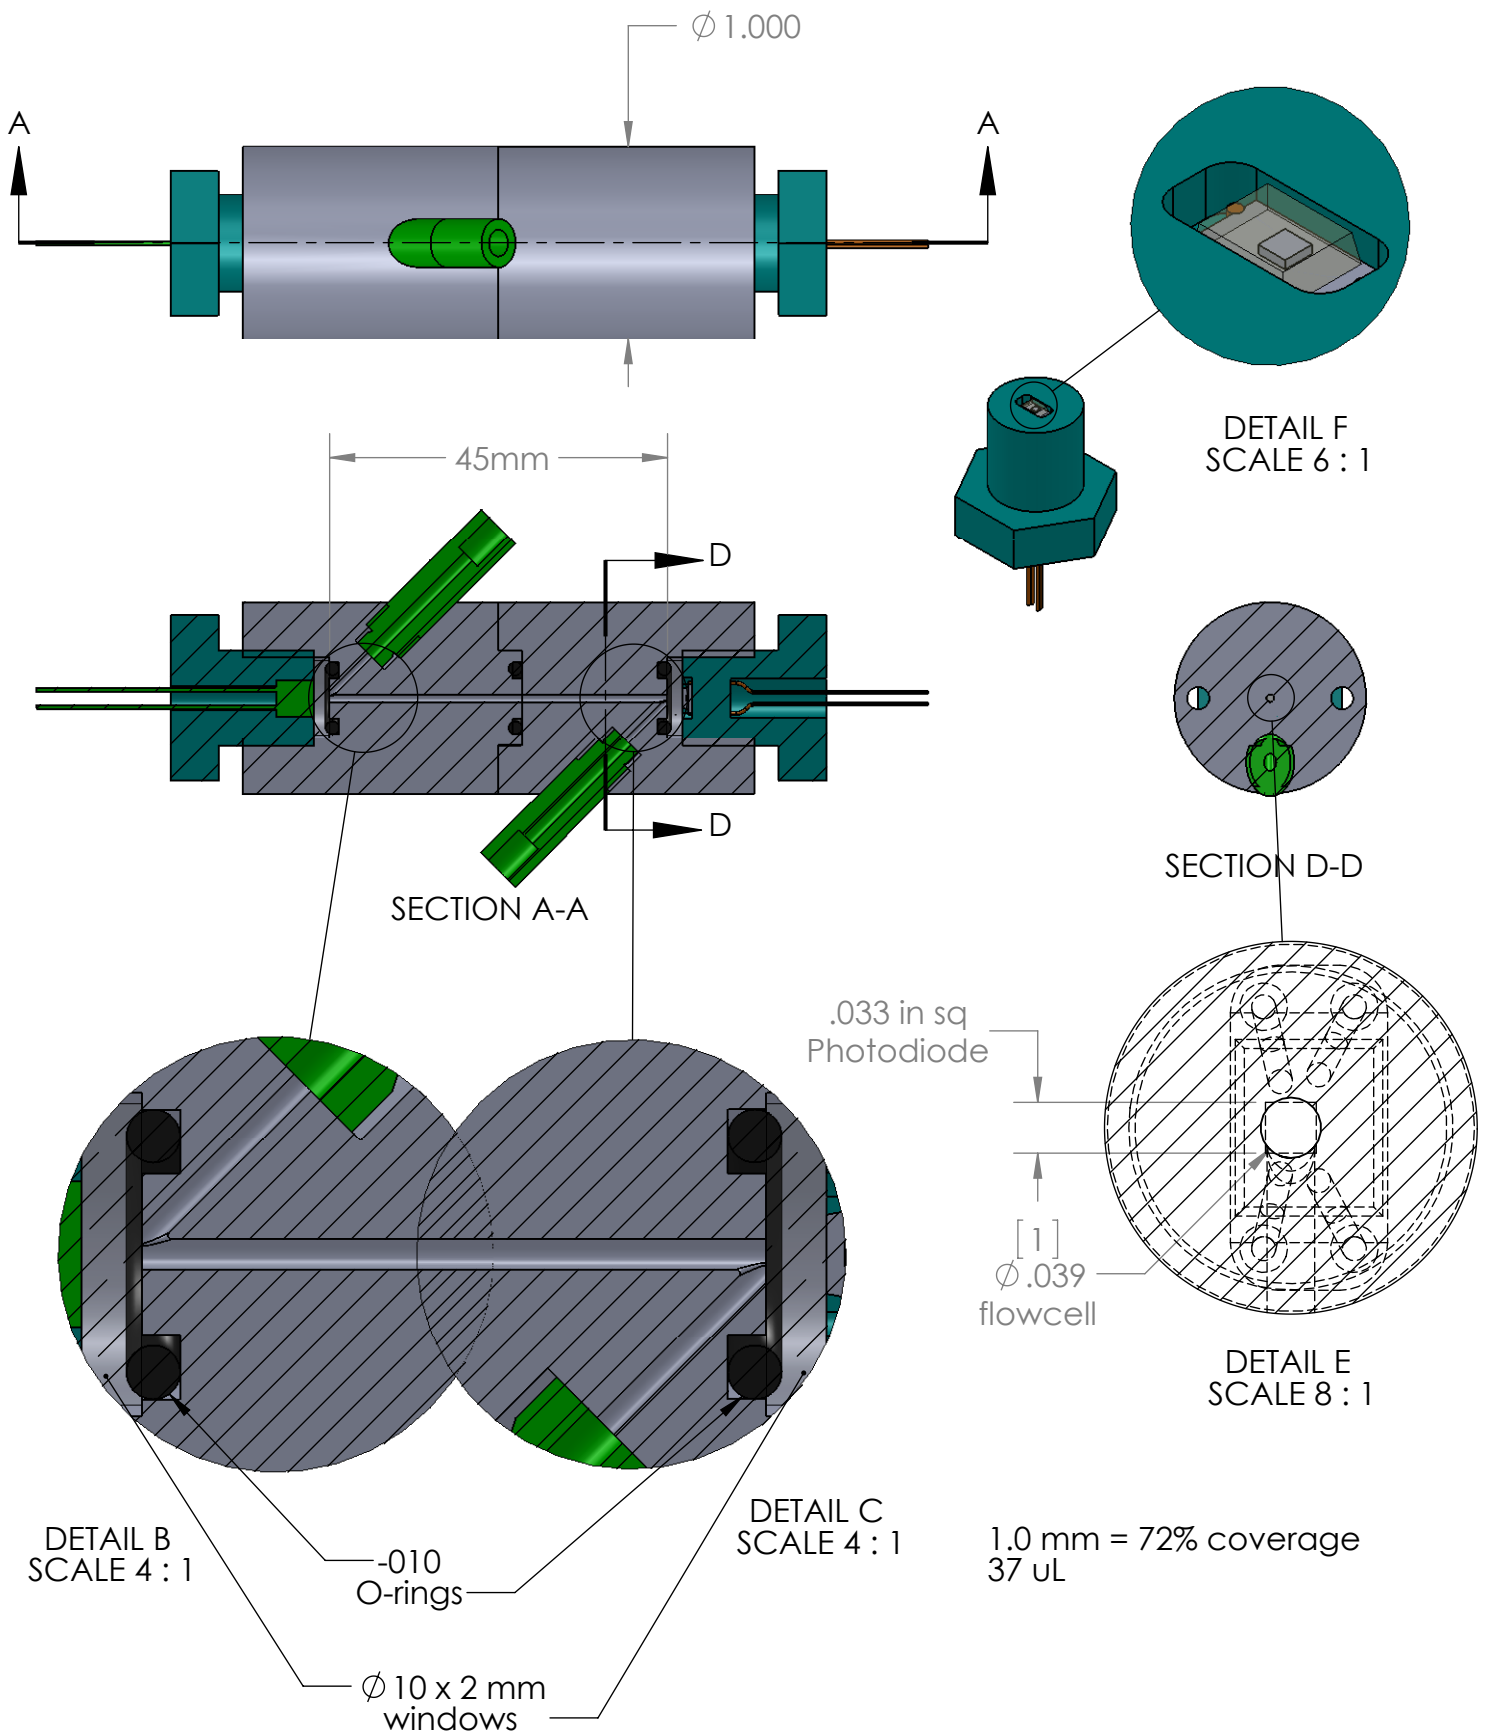

SIA Flowcell Concept Ver 2.1
Hans Jannasch / MBARI
9/30/2011