


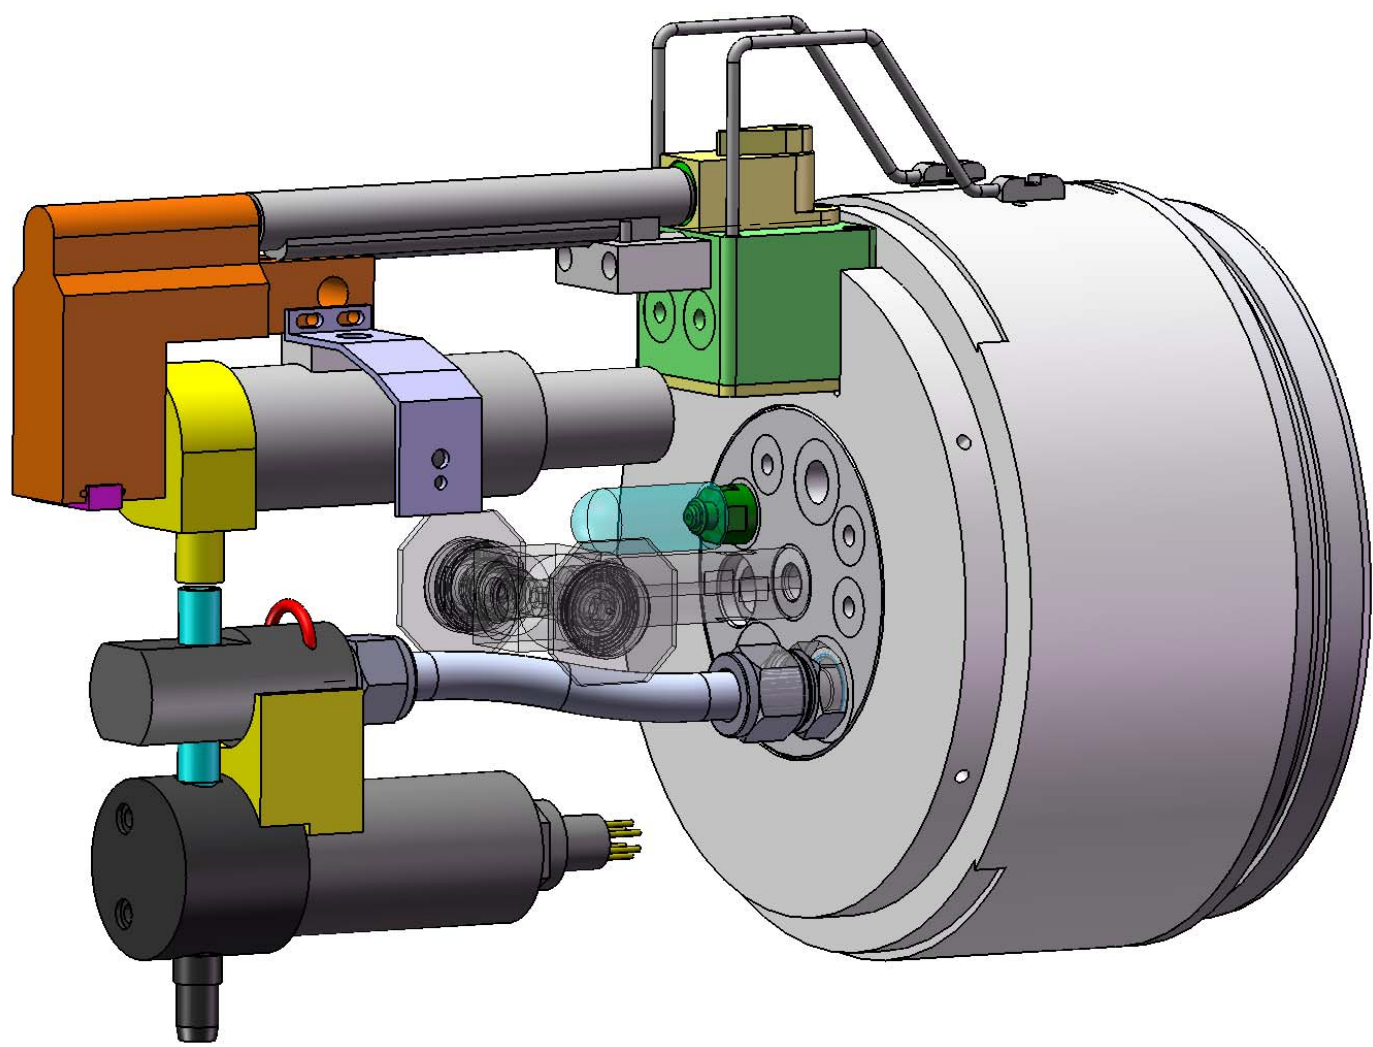


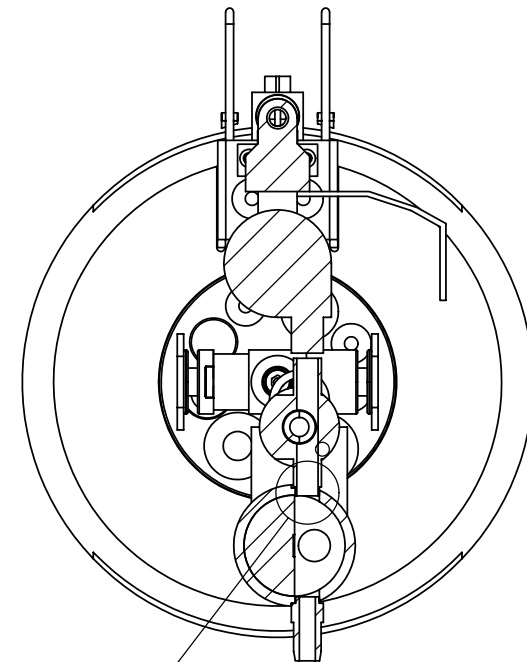

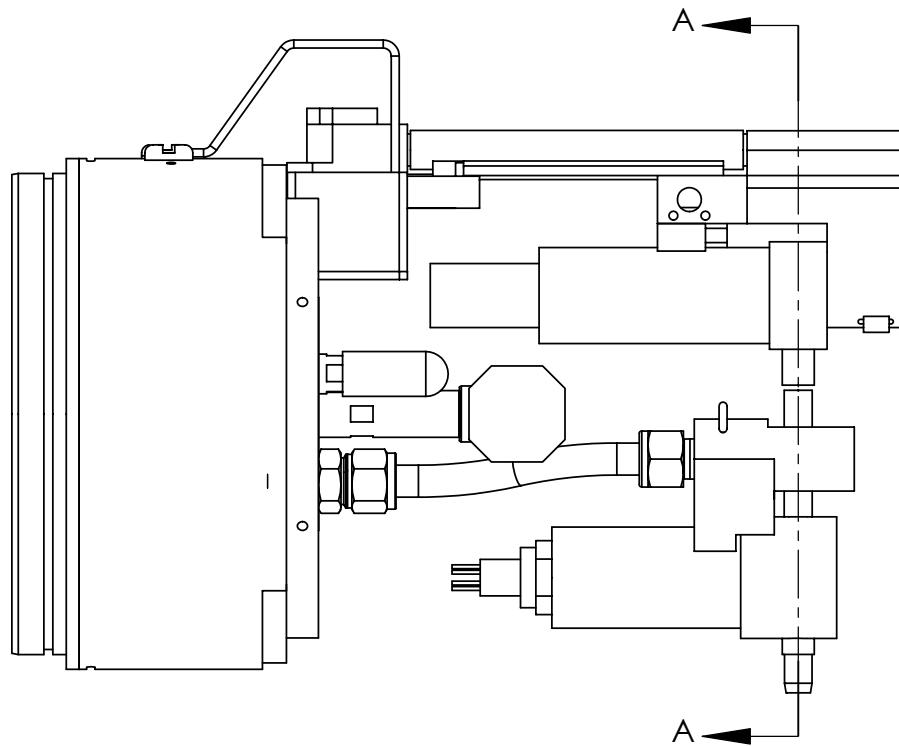

SECTION A-A
SCALE 1 : 3

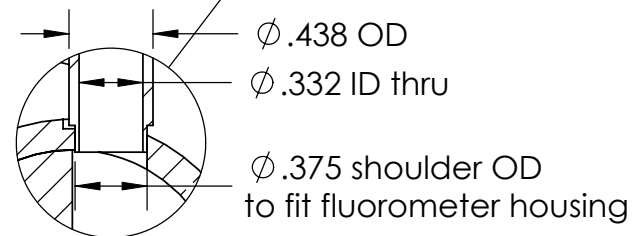

DETAIL B
SCALE 1 : 1

