

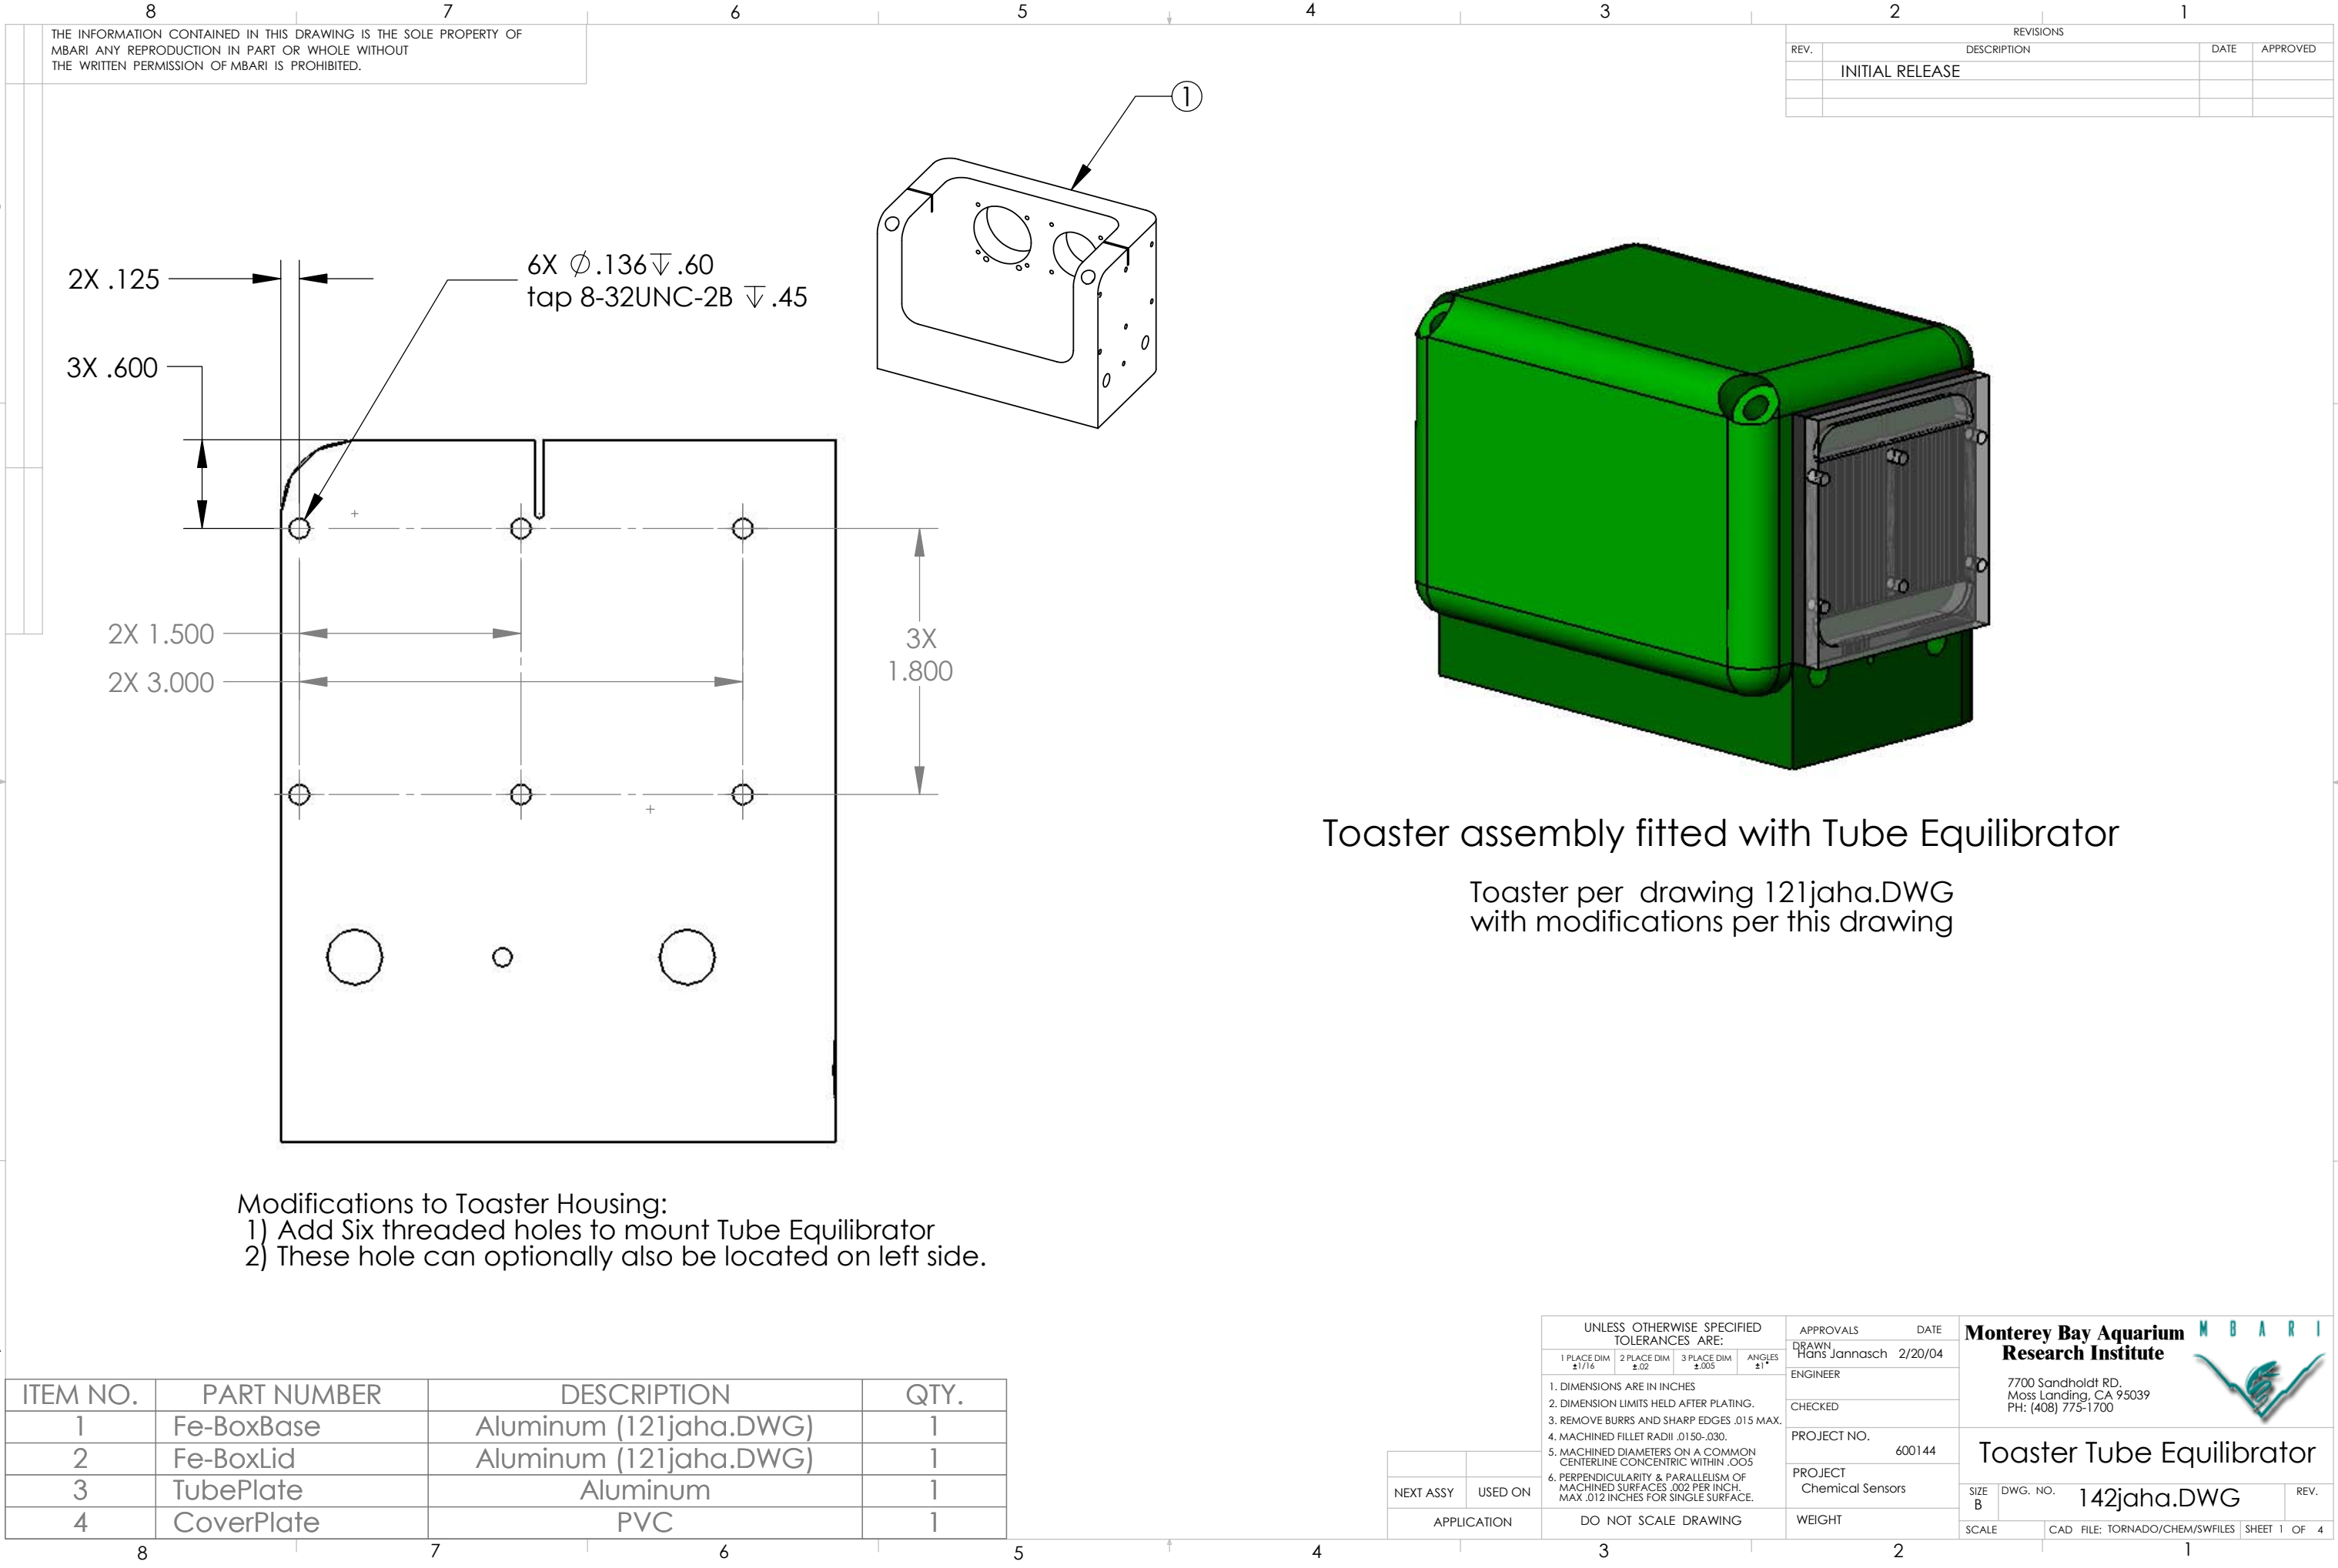
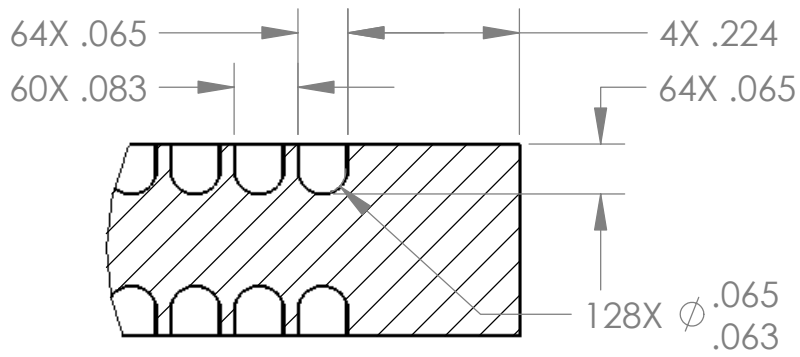
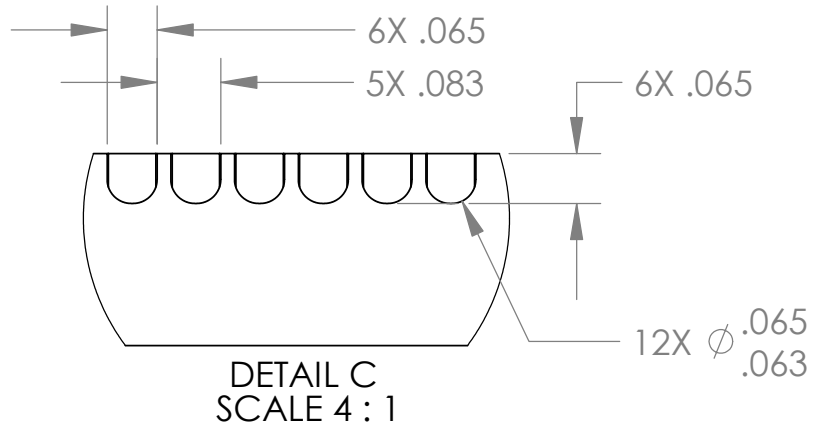


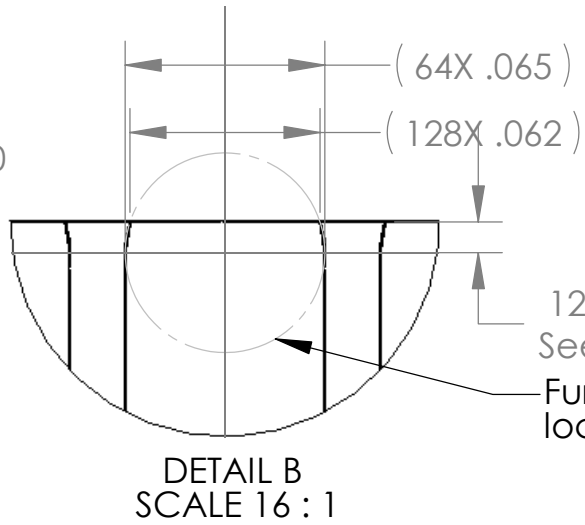


THE INFORMATION CONTAINED IN THIS DRAWING IS THE SOLE PROPERTY OF MBARI. ANY REPRODUCTION IN PART OR WHOLE WITHOUT THE WRITTEN PERMISSION OF MBARI IS PROHIBITED.

REVISIONS			
REV.	DESCRIPTION	DATE	APPROVED
	INITIAL RELEASE		

D
C
B
A

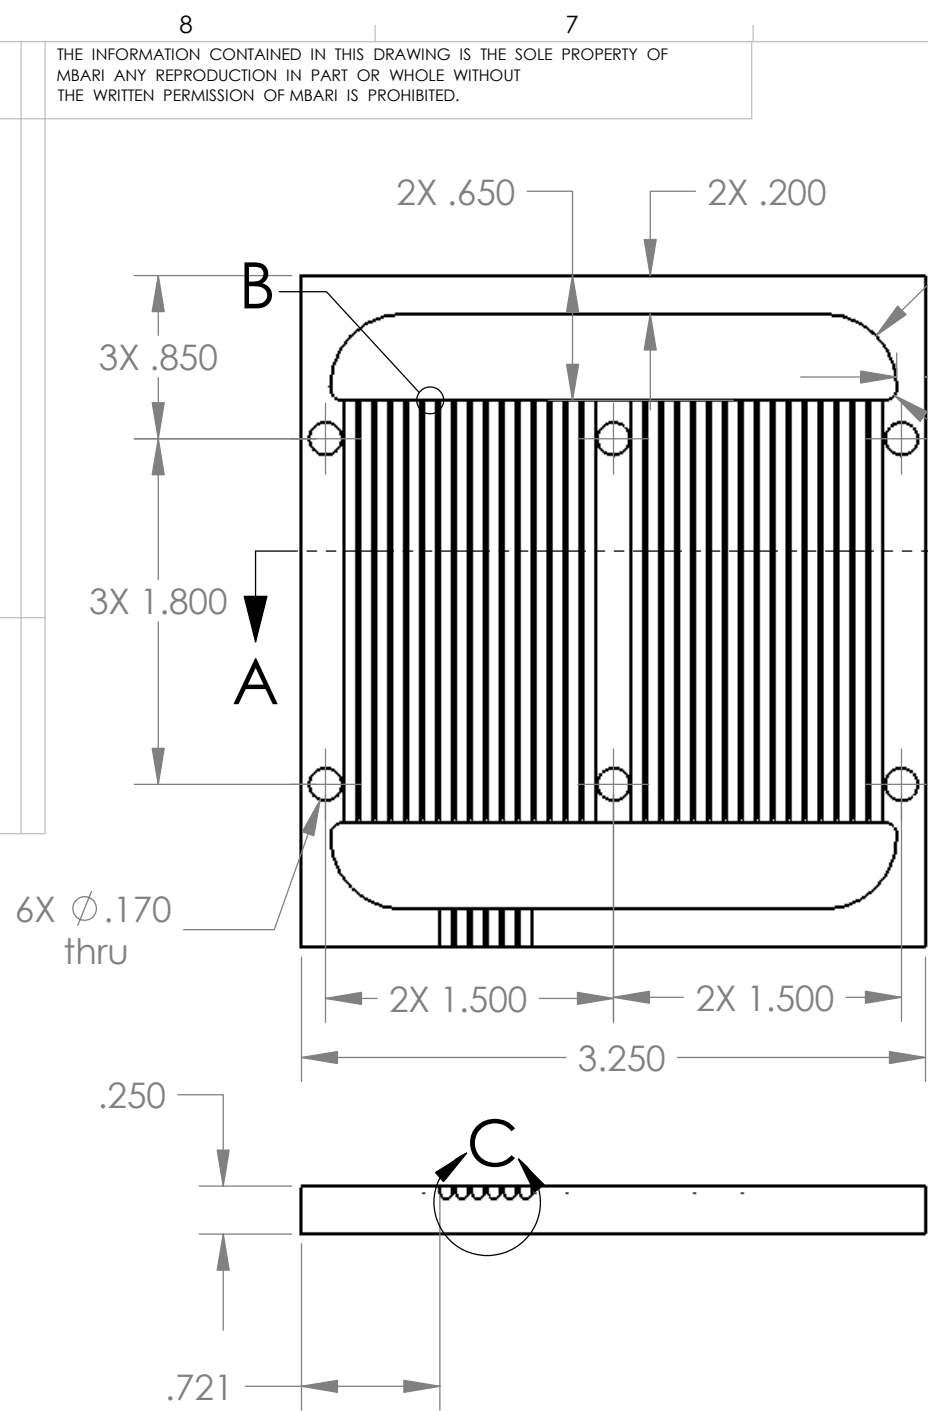

2X Pocket ∇ .100

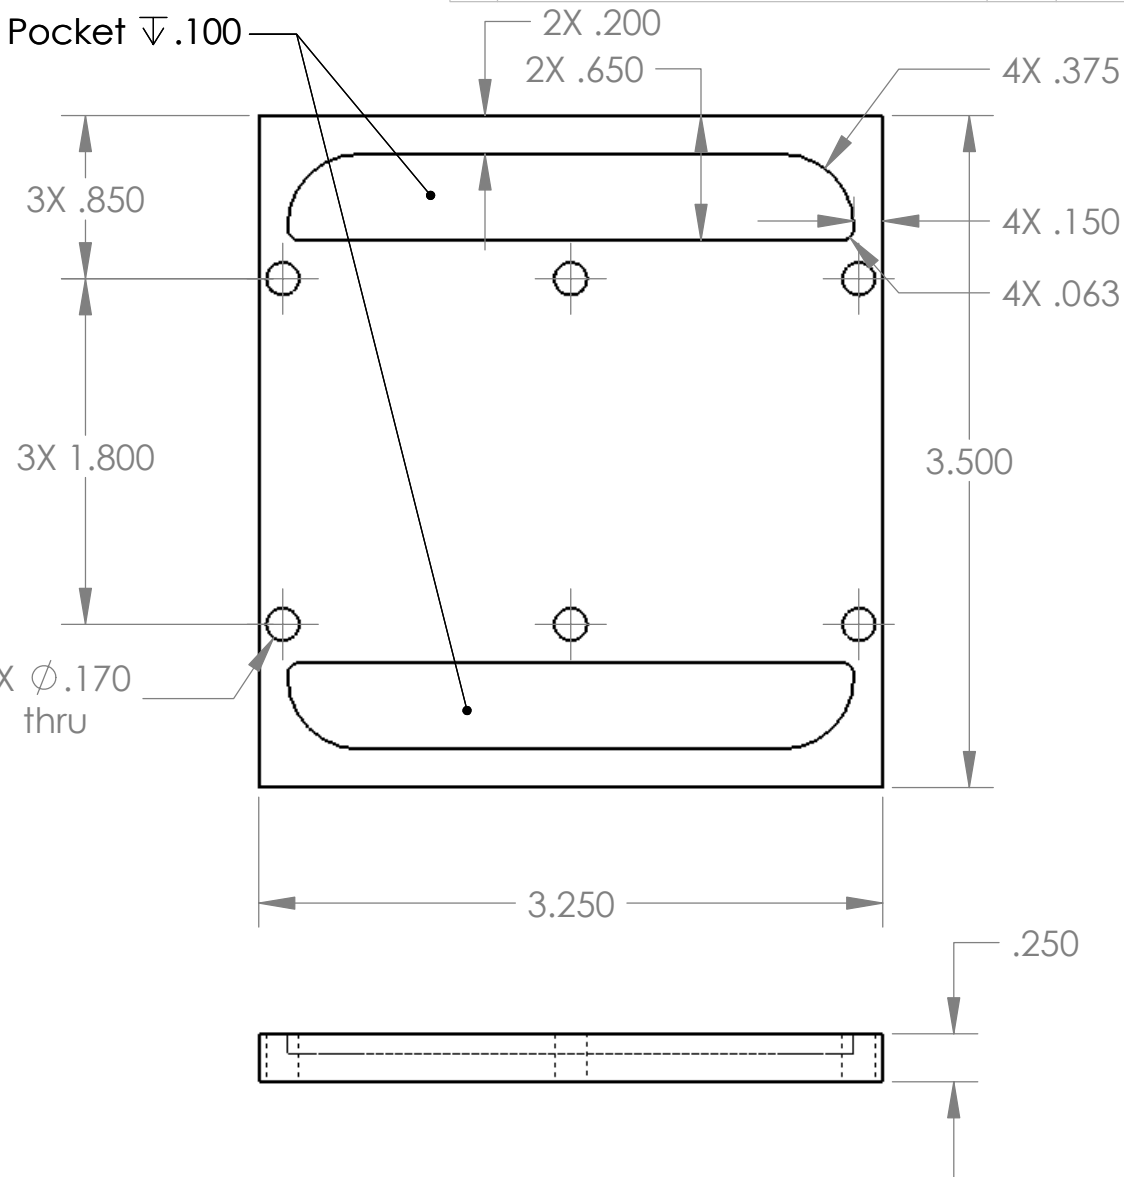

UNLESS OTHERWISE SPECIFIED TOLERANCES ARE:			
1 PLACE DIM	2 PLACE DIM	3 PLACE DIM	ANGLES
$\pm 1/16$	$\pm .02$	$\pm .005$	$\pm 1^\circ$
1. DIMENSIONS ARE IN INCHES			
2. DIMENSION LIMITS HELD AFTER PLATING.			
3. REMOVE BURRS AND SHARP EDGES .015 MAX.			
4. MACHINED FILLET RADII .0150-.030.			
5. MACHINED DIAMETERS ON A COMMON CENTERLINE CONCENTRIC WITHIN .005			
6. PERPENDICULARITY & PARALLELISM OF MACHINED SURFACES .002 PER INCH. MAX .012 INCHES FOR SINGLE SURFACE.			

APPROVALS	DATE
DRAWN Hans Jannasch	2/20/04
ENGINEER	
CHECKED	
PROJECT NO.	600144
PROJECT	Chemical Sensors
WEIGHT	

Monterey Bay Aquarium Research Institute		MBARI	
7700 Sandholdt RD. Moss Landing, CA 95039 PH: (408) 775-1700			
Toaster Tube Equilibrator		REV.	
SIZE B	DWG. NO. 142jaha.DWG		
SCALE	CAD FILE: TORNADO/CHEM/SWFILES	SHEET 1 OF 4	

NEXT ASSY	USED ON
APPLICATION	DO NOT SCALE DRAWING

8 7 6 5 4 3 2 1