


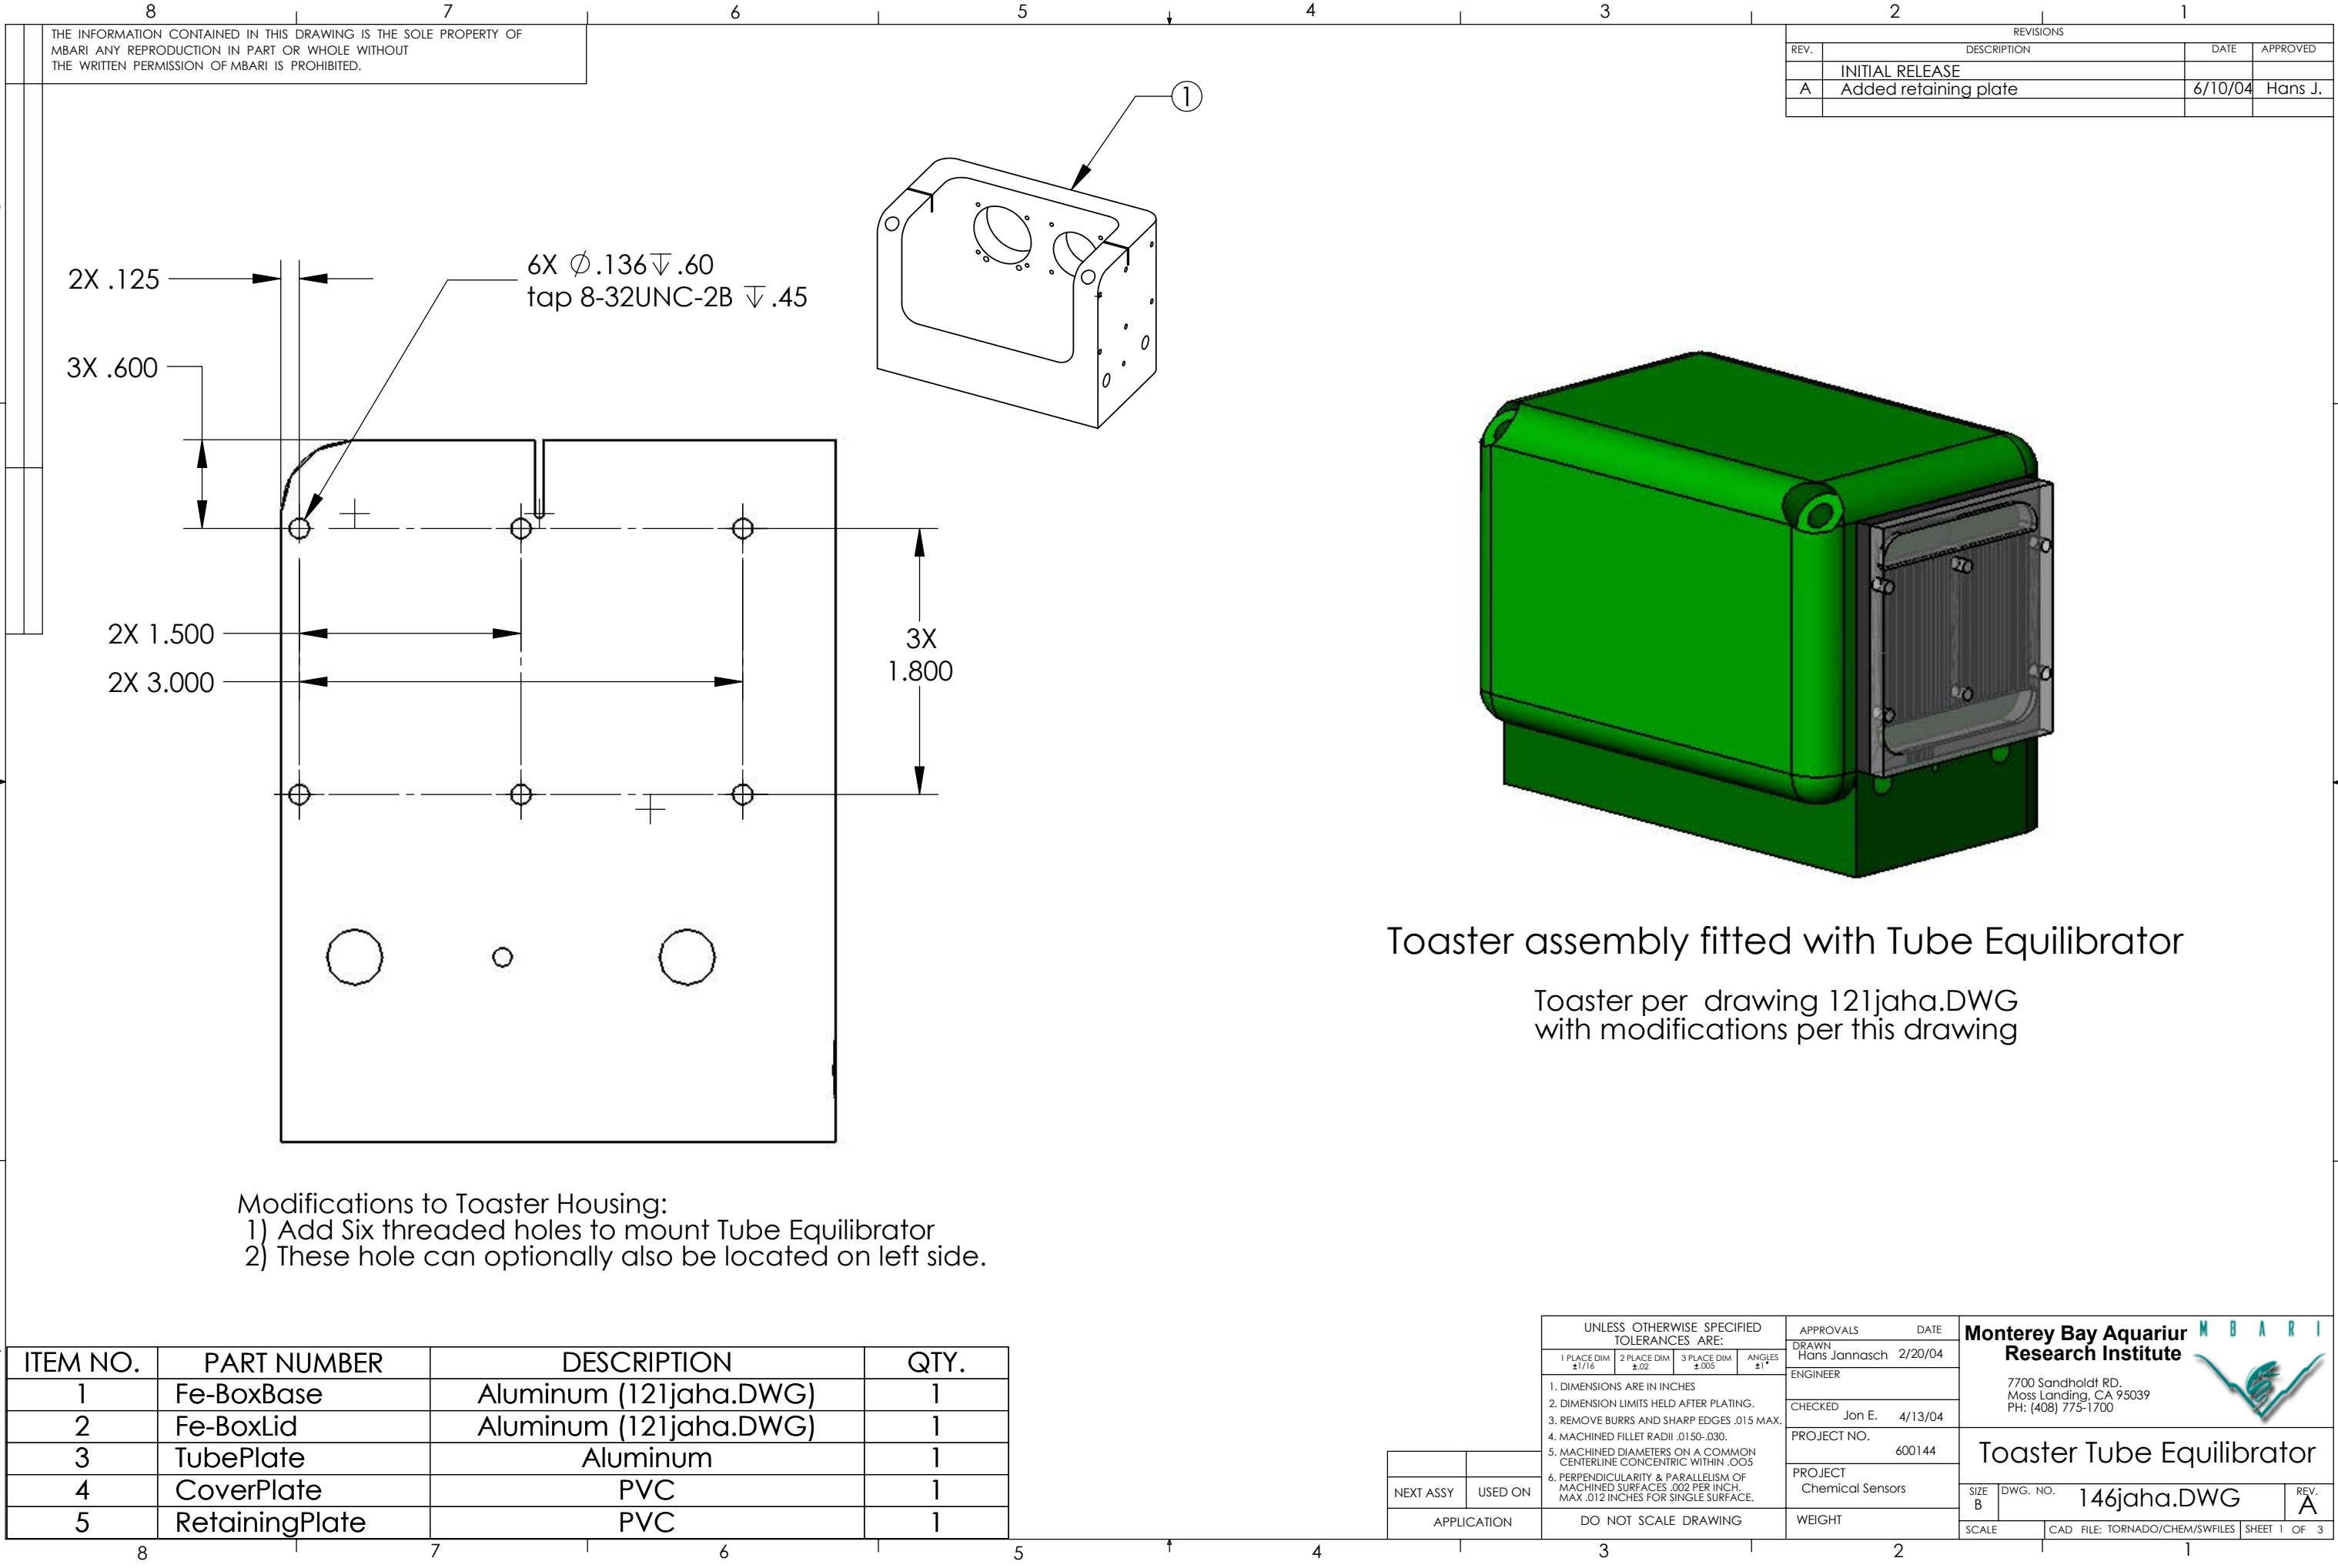
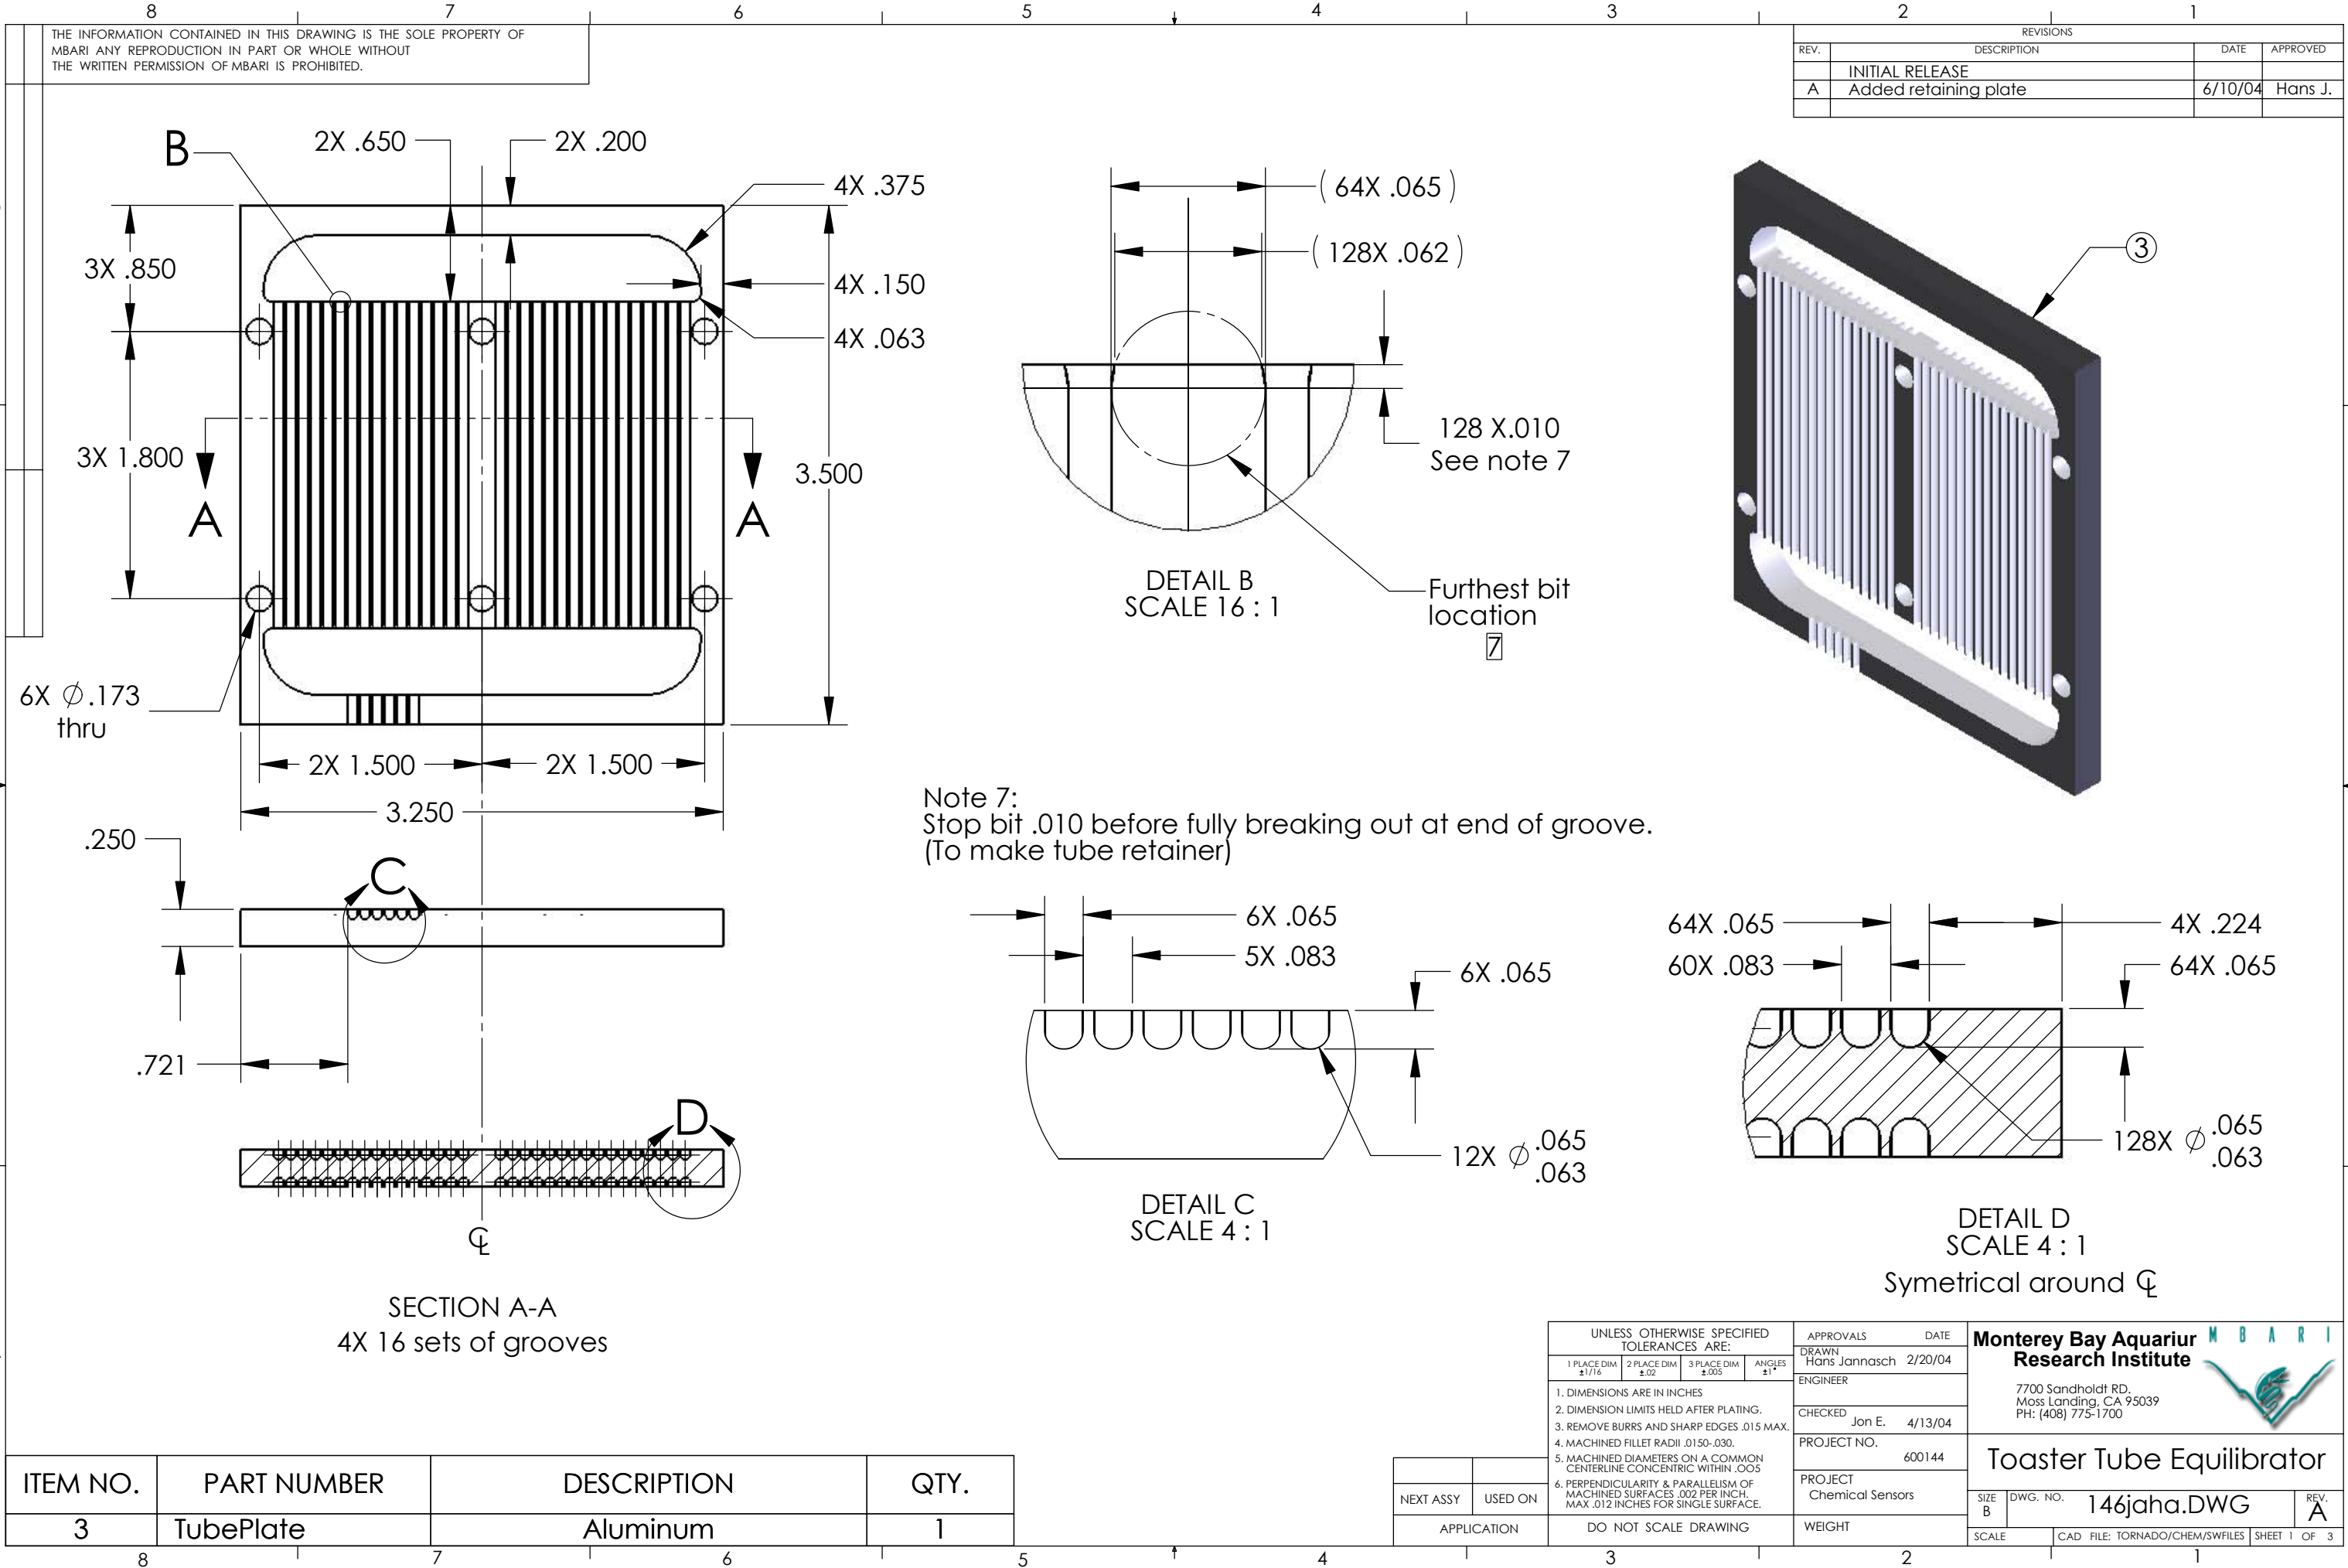
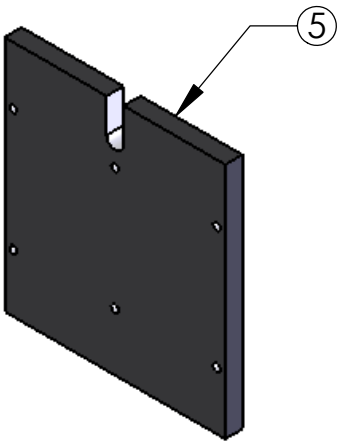


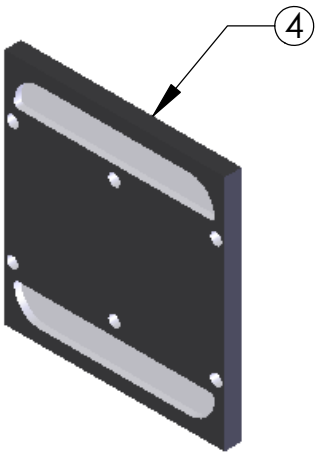

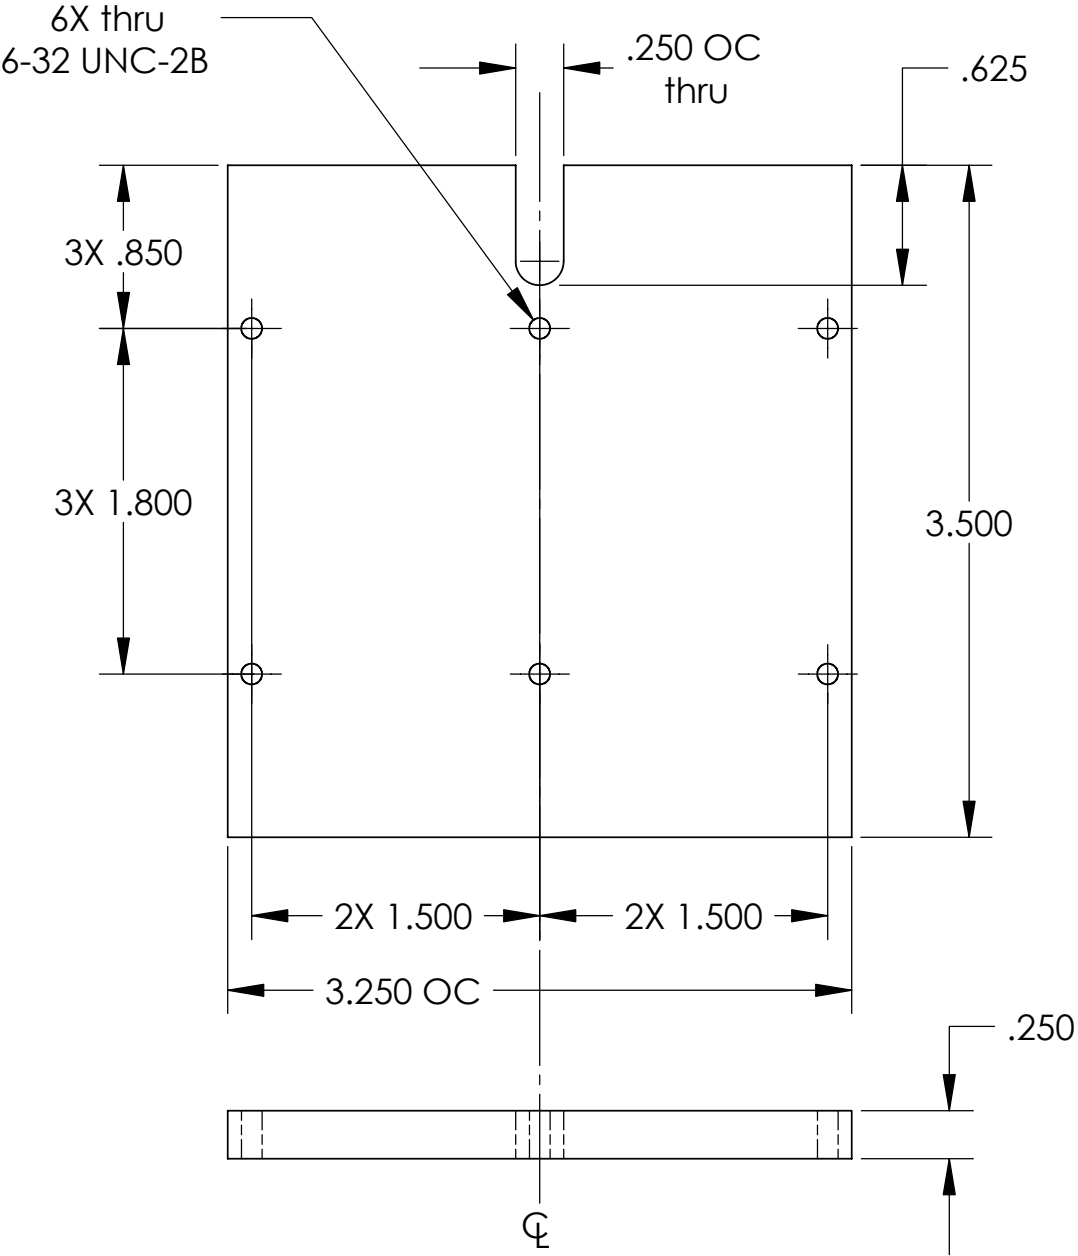

THE INFORMATION CONTAINED IN THIS DRAWING IS THE SOLE PROPERTY OF MBARI. ANY REPRODUCTION IN PART OR WHOLE WITHOUT THE WRITTEN PERMISSION OF MBARI IS PROHIBITED.

REVISIONS			
REV.	DESCRIPTION	DATE	APPROVED
	INITIAL RELEASE		
A	Added retaining plate	6/10/04	Hans J.

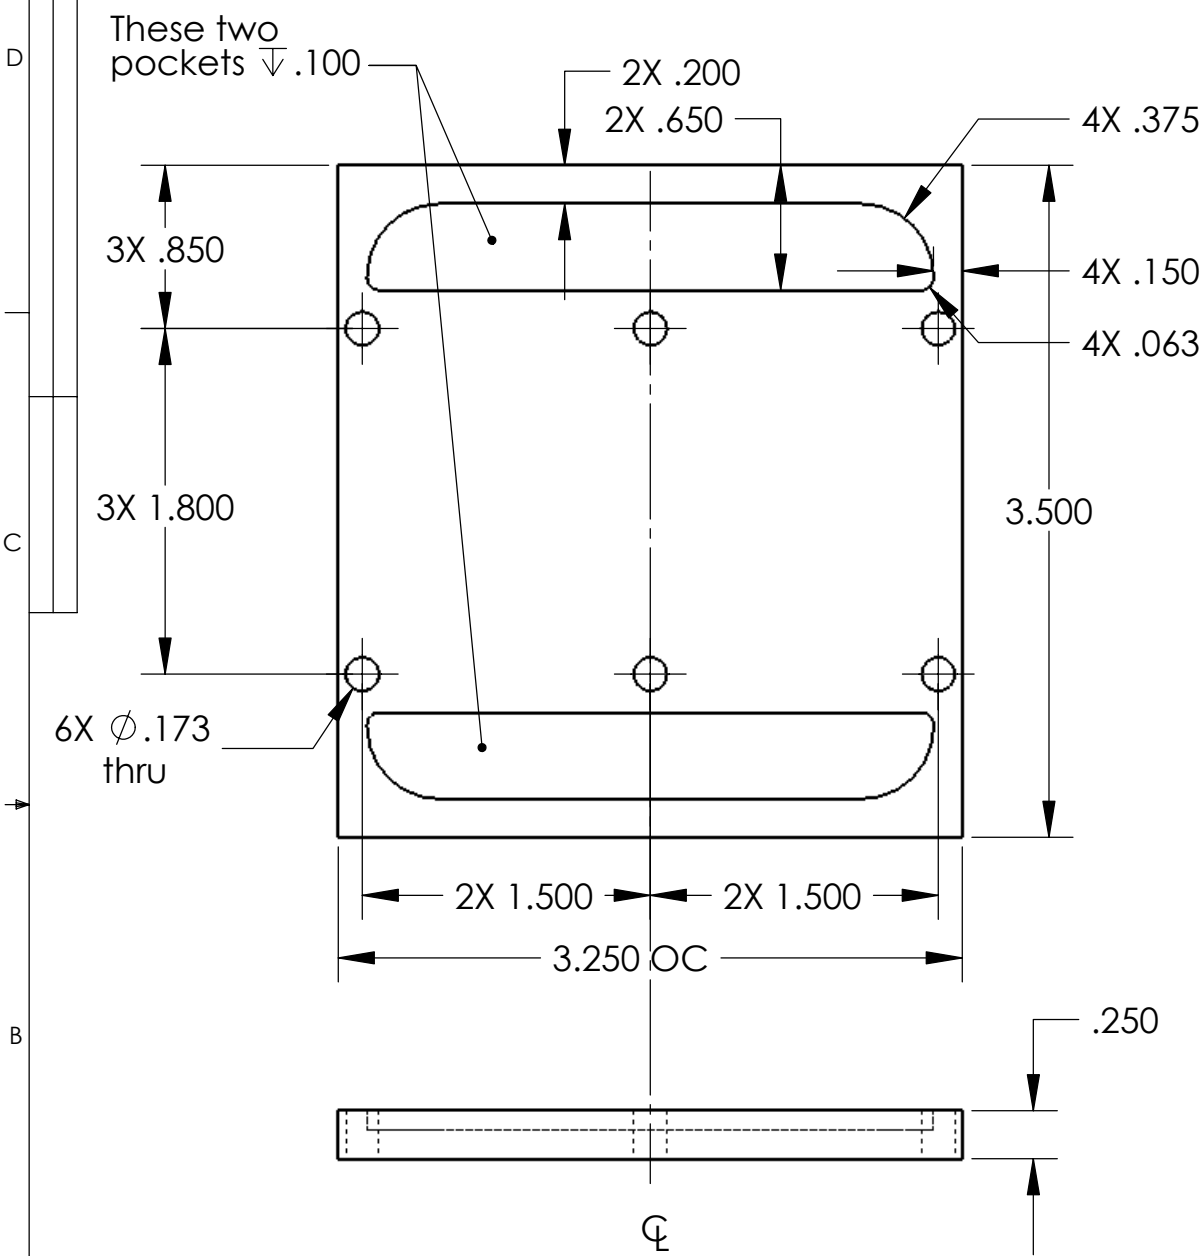

ITEM NO.	PART NUMBER	DESCRIPTION	QTY.
4	CoverPlate	PVC	1
5	RetainingPlate	PVC	1

UNLESS OTHERWISE SPECIFIED TOLERANCES ARE:				APPROVALS DATE		Monterey Bay Aquarium Research Institute 	
1 PLACE DIM ±1/16	2 PLACE DIM ±.02	3 PLACE DIM ±.005	ANGLES ±1°	DRAWN Hans Jannasch	2/20/04	7700 Sandholdt RD. Moss Landing, CA 95039 PH: (408) 775-1700	
1. DIMENSIONS ARE IN INCHES 2. DIMENSION LIMITS HELD AFTER PLATING. 3. REMOVE BURRS AND SHARP EDGES .015 MAX. 4. MACHINED FILLET RADII .0150-.030. 5. MACHINED DIAMETERS ON A COMMON CENTERLINE CONCENTRIC WITHIN .005 6. PERPENDICULARITY & PARALLELISM OF MACHINED SURFACES .002 PER INCH. MAX .012 INCHES FOR SINGLE SURFACE.				ENGINEER		Toaster Tube Equilibrator	
				CHECKED Jon E. 4/13/04			
				PROJECT NO. 600144			
				PROJECT Chemical Sensors			
DO NOT SCALE DRAWING				WEIGHT		SIZE B DWG. NO. 146jaha.DWG SCALE	REV. A CAD FILE: TORNADO/CHEM/SWF/FILES SHEET 1 OF 3