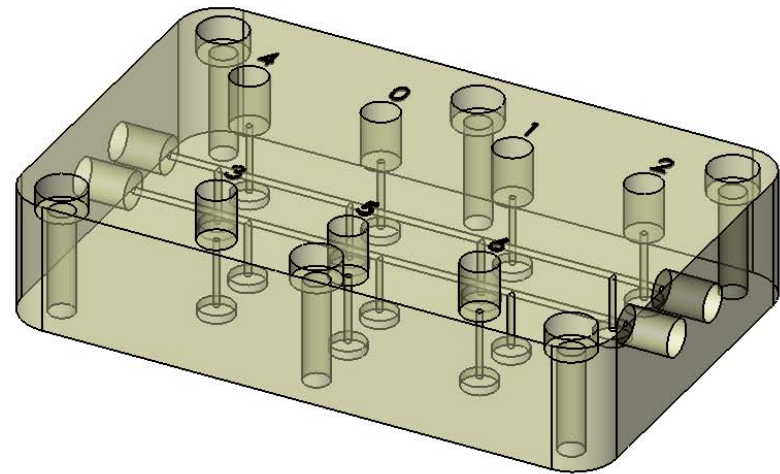
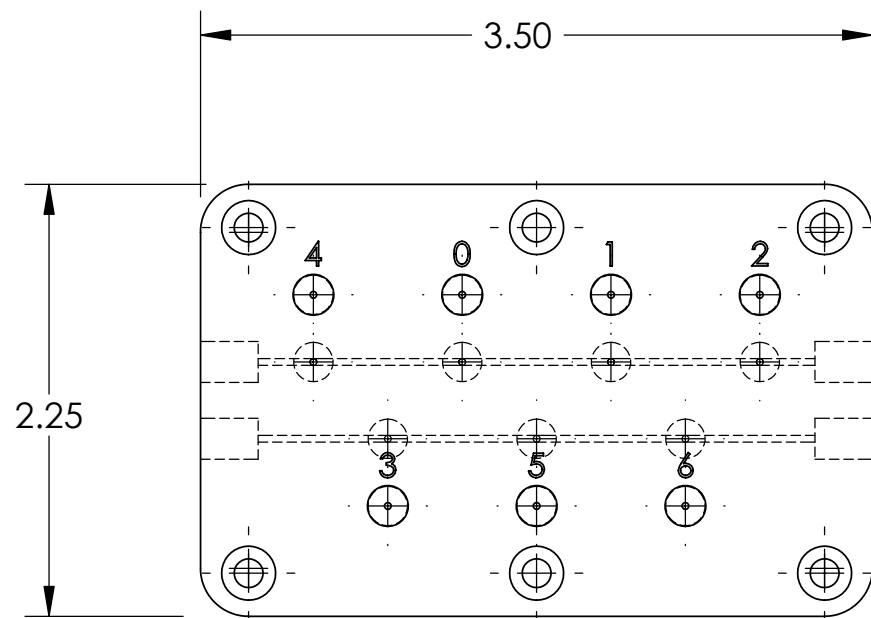


YSI9600 Manifold
Material: 3/4 Polysulfone

11@ 1/4-28 tube fittings
flow holes .031 to .035
Offsets to .010 OK

Hans Jannasch
MBARI 3/8/05