

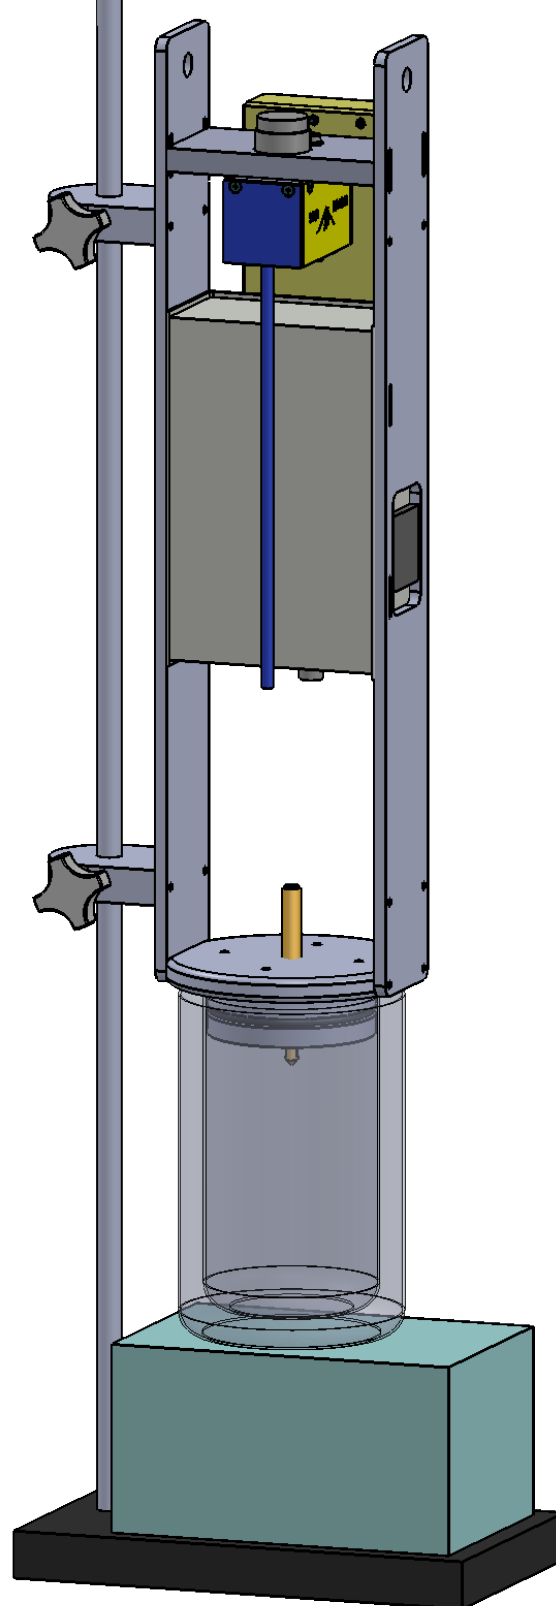
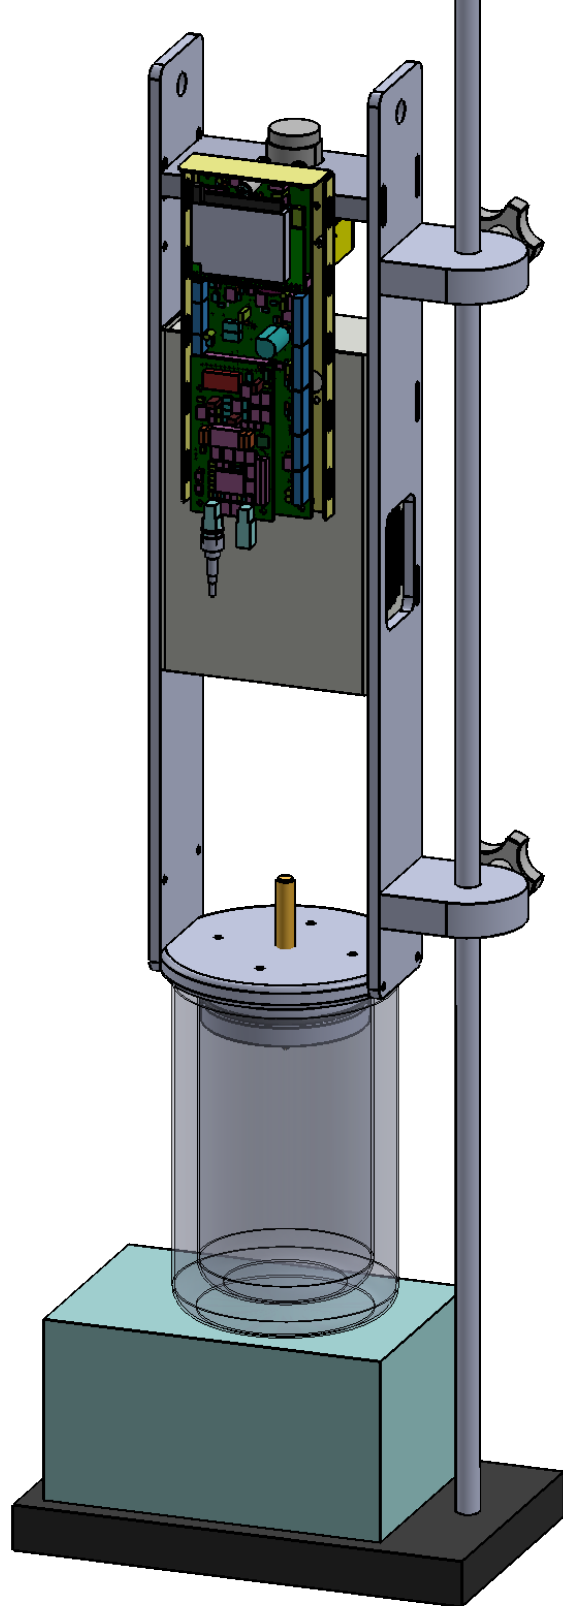


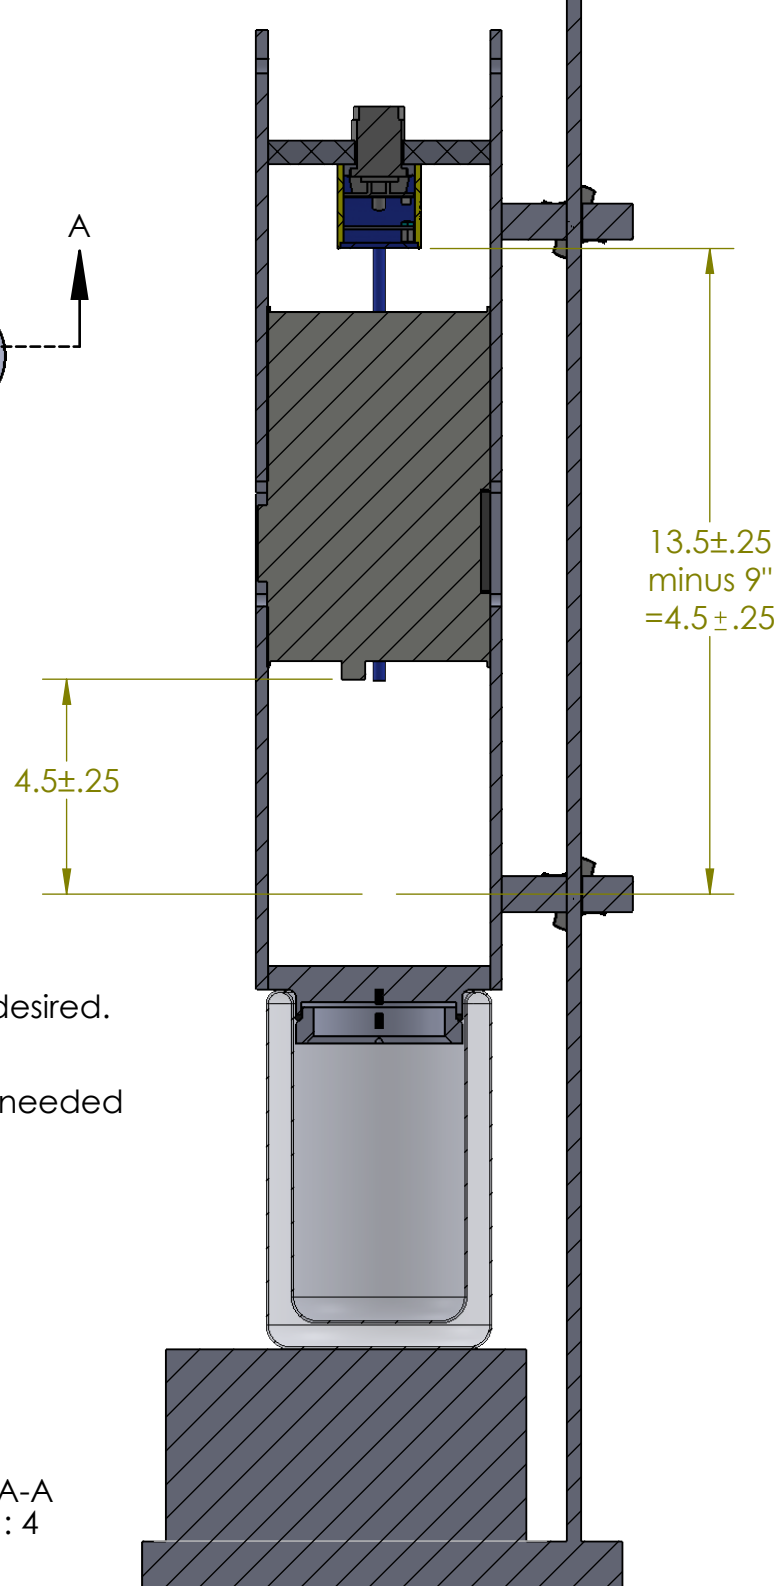

Yui's Test Stand

- Assemble frame and components while laying flat. Slots for light source and spec are 3/4" for adjustment to fiber length. The spec's gray fiber will run over the bottom of the light source (~1" fiber separation)
- Slip over ring stand and slide lid into beaker on stirrer. Lock in place.
- Remove stirrer to lower beaker for filling and changing solution.
- tighten screws on lid to seal O-ring.

Yui's Test Stand
 Hans Jannasch/MBARI
 Version 1; 16 Aug 2017
 Scale 1:4

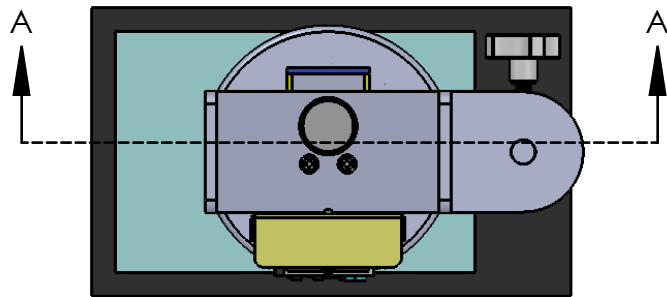

Yui's Test Stand

- I can change these lengths as desired.
- Are equal lengths OK, or should they be different?
- What and how many holes are needed in the lid?

SECTION A-A
SCALE 1 : 4

Yui's Test Stand
Hans Jannasch/MBARI
Version 1; 16 Aug 2017
Scale 1:4