

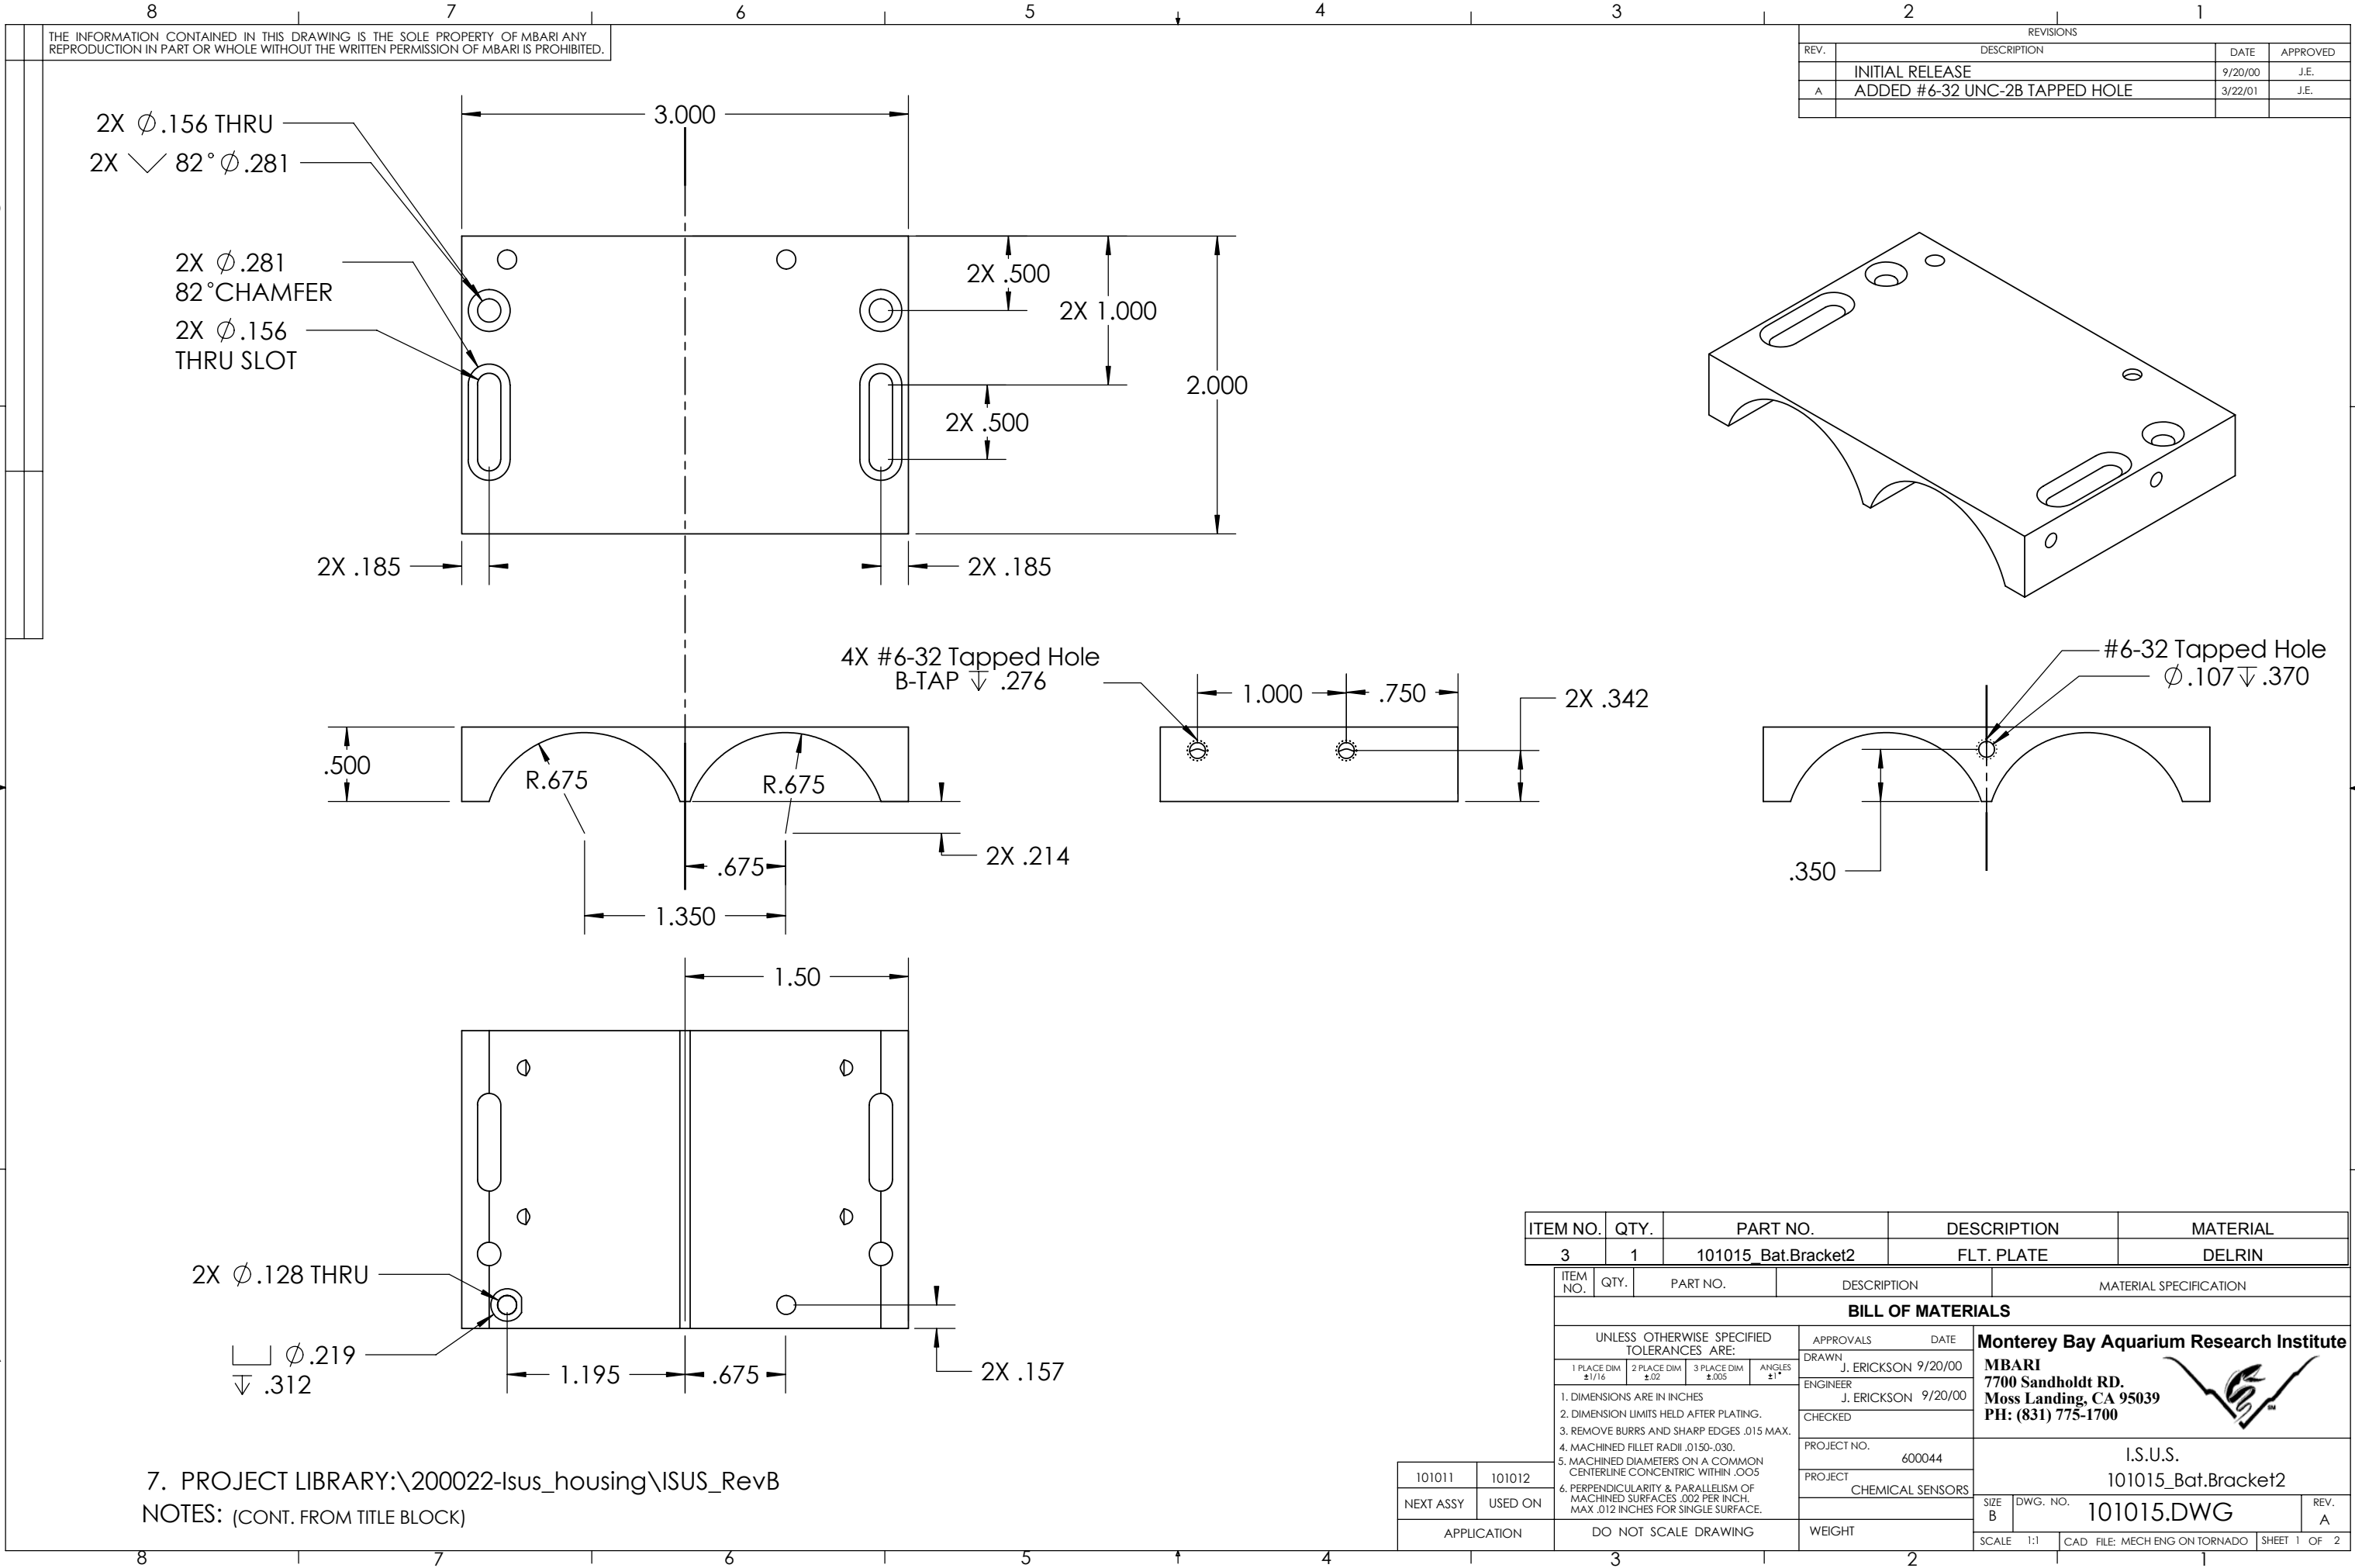


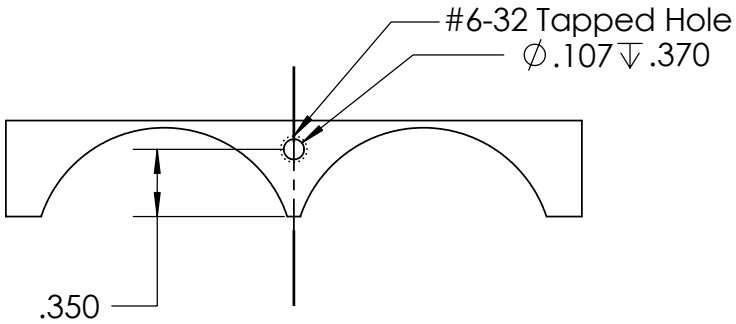

THE INFORMATION CONTAINED IN THIS DRAWING IS THE SOLE PROPERTY OF MBARI ANY REPRODUCTION IN PART OR WHOLE WITHOUT THE WRITTEN PERMISSION OF MBARI IS PROHIBITED.

REVISIONS			
REV.	DESCRIPTION	DATE	APPROVED
	INITIAL RELEASE	9/20/00	J.E.
A	ADDED #6-32 UNC-2B TAPPED HOLE	3/22/01	J.E.

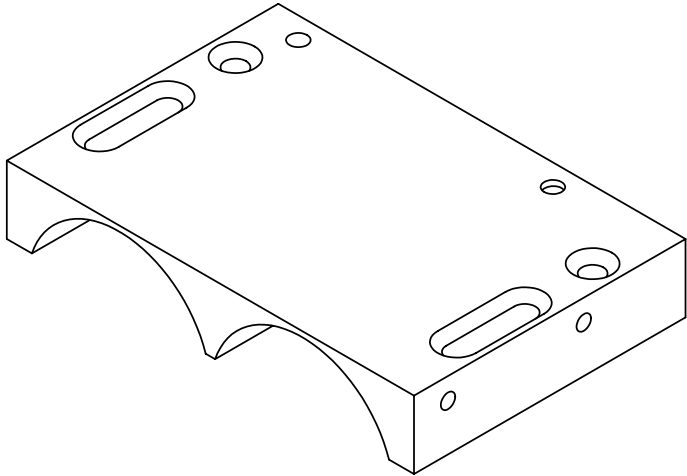

ITEM NO.	QTY.	PART NO.	DESCRIPTION	MATERIAL
3	1	101015_Bat.Bracket2	FLT. PLATE	DELFIN

ITEM NO.	QTY.	PART NO.	DESCRIPTION	MATERIAL SPECIFICATION
BILL OF MATERIALS				
UNLESS OTHERWISE SPECIFIED TOLERANCES ARE:			APPROVALS	DATE
1 PLACE DIM $\pm 1/16$	2 PLACE DIM $\pm .02$	3 PLACE DIM $\pm .005$	ANGLES $\pm 1^\circ$	
1. DIMENSIONS ARE IN INCHES			DRAWN	J. ERICKSON 9/20/00
2. DIMENSION LIMITS HELD AFTER PLATING.			ENGINEER	J. ERICKSON 9/20/00
3. REMOVE BURRS AND SHARP EDGES .015 MAX.			CHECKED	
4. MACHINED FILLET RADII .0150-.030.			PROJECT NO.	600044
5. MACHINED DIAMETERS ON A COMMON CENTERLINE CONCENTRIC WITHIN .005			PROJECT	CHEMICAL SENSORS
6. PERPENDICULARITY & PARALLELISM OF MACHINED SURFACES .002 PER INCH. MAX .012 INCHES FOR SINGLE SURFACE.			WEIGHT	


101011	101012
NEXT ASSY	USED ON
APPLICATION	DO NOT SCALE DRAWING

SCALE	1:1	CAD FILE: MECH ENG ON TORNADO	SHEET 1 OF 2
-------	-----	-------------------------------	--------------

Monterey Bay Aquarium Research Institute	
MBARI	
7700 Sandholdt RD.	
Moss Landing, CA 95039	
PH: (831) 775-1700	
I.S.U.S.	
101015_Bat.Bracket2	
SIZE B	DWG. NO. 101015.DWG
REV. A	

7. PROJECT LIBRARY:\200022-Isus_housing\ISUS_RevB

NOTES: (CONT. FROM TITLE BLOCK)

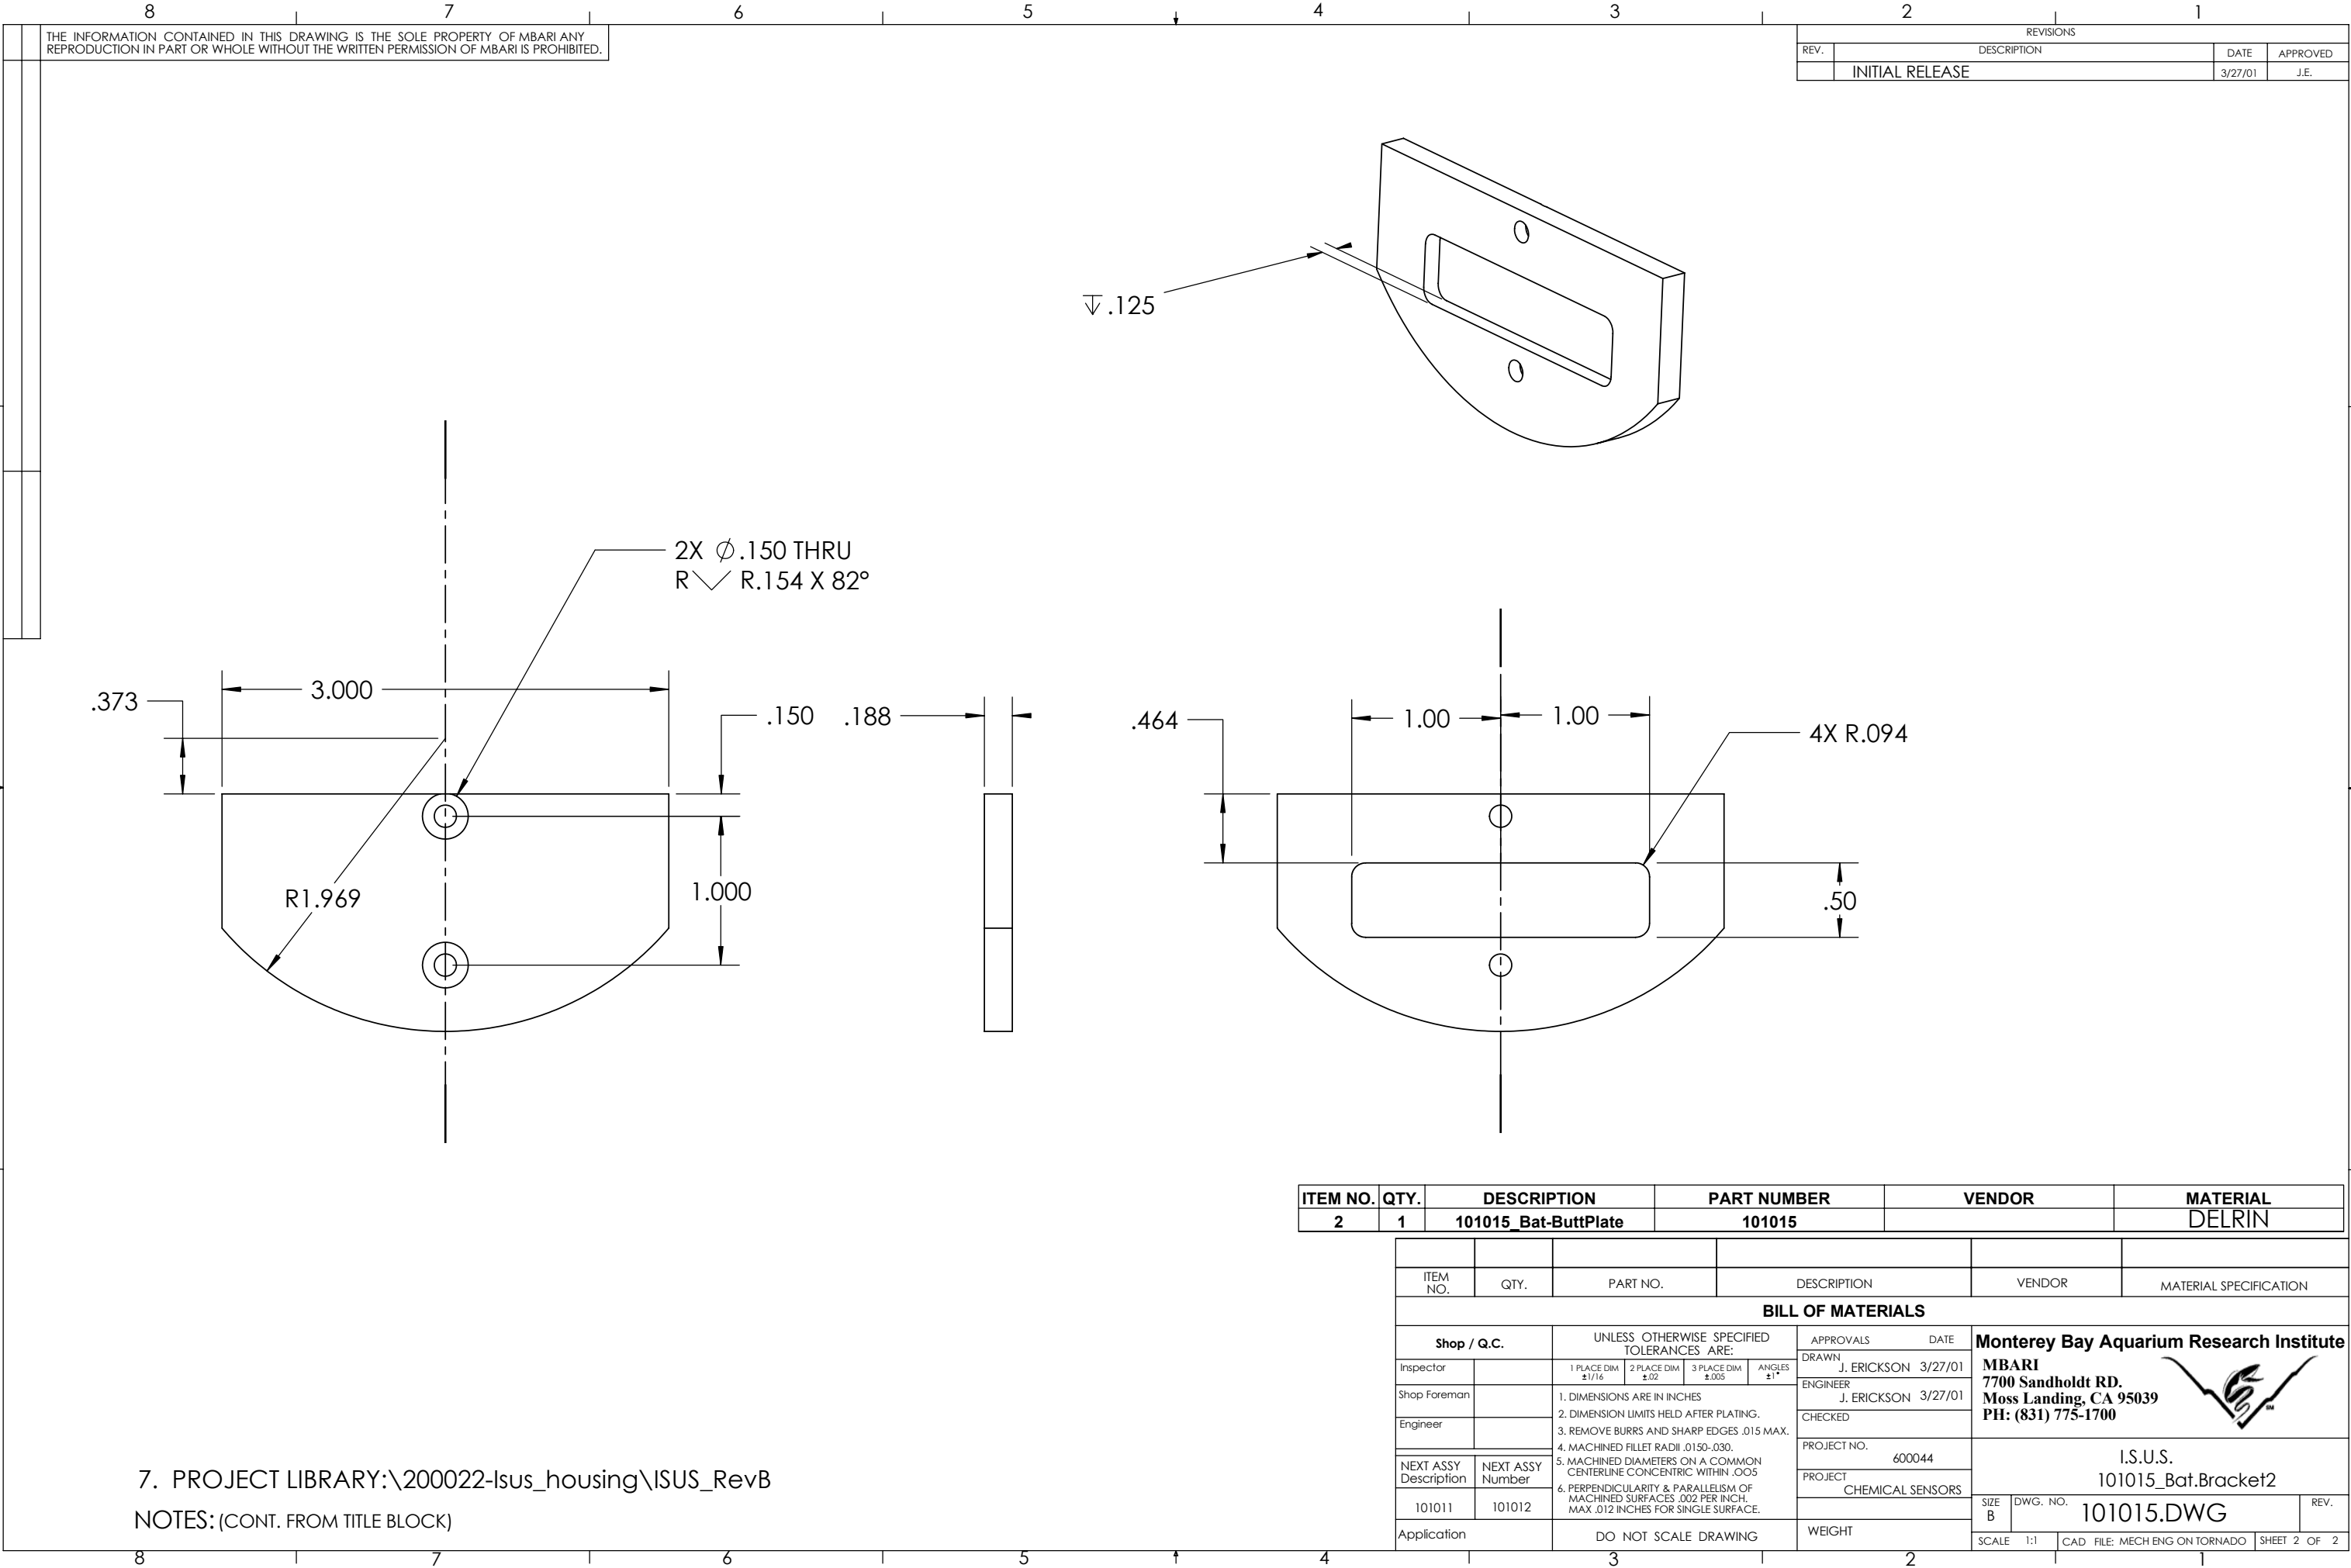

7. PROJECT LIBRARY:\200022-Isus_housing\ISUS_RevB

NOTES: (CONT. FROM TITLE BLOCK)