
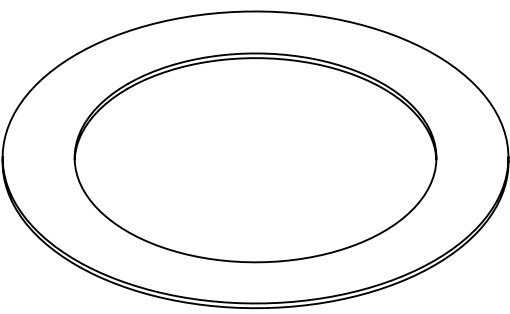


THE INFORMATION CONTAINED IN THIS DRAWING IS THE SOLE PROPERTY OF MBARI ANY REPRODUCTION IN PART OR WHOLE WITHOUT THE WRITTEN PERMISSION OF MBARI IS PROHIBITED.

REVISIONS			
REV.	DESCRIPTION	DATE	APPROVED
	INITIAL RELEASE	X/XX/00	J.E.

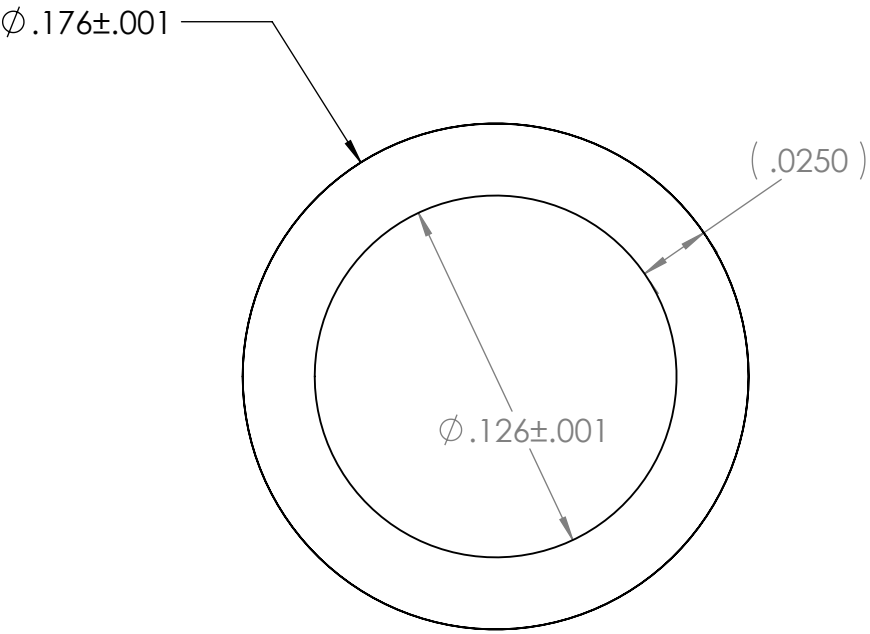

1	1	P-200542-08	Copper Foil Washer (CDA110)	McMaster-Carr	Copper (CDA110) ETP
ITEM NO.	QTY.	Part_Number	DESCRIPTION	Vendor	MATERIAL

BILL OF MATERIALS											
Shop / Q.C.		UNLESS OTHERWISE SPECIFIED TOLERANCES ARE:				APPROVALS		DATE			
Inspector		1 PLACE DIM ±1/16	2 PLACE DIM ±.02	3 PLACE DIM ±.005	ANGLES ±1°	DRAWN		J. ERICKSON 02/16/11			
Shop Foreman		1. DIMENSIONS ARE IN INCHES 2. DIMENSION LIMITS HELD AFTER PLATING. 3. REMOVE BURRS AND SHARP EDGES .015 MAX. 4. MACHINED FILLET RADII .0150-.030. 5. MACHINED DIAMETERS ON A COMMON CENTERLINE CONCENTRIC WITHIN .005 6. PERPENDICULARITY & PARALLELISM OF MACHINED SURFACES .002 PER INCH. MAX. .012 INCHES FOR SINGLE SURFACE.				ENGINEER		J. ERICKSON 02/16/11			
Engineer						CHECKED					
NEXT ASSY Description	NEXT ASSY Number					PROJECT NO.		901217			
		PROJECT		Chem Sensors		 Monterey Bay Aquarium Research Institute MBARI 7700 Sandholdt RD. Moss Landing, CA 95039 PH: (831) 775-1700 APEX - ISUS Copper Foil Washer (CDA110) P-200542-08.DWG					
Application		DO NOT SCALE DRAWING		WEIGHT						0.000 lb.	

SIZE B		DWG. NO. P-200542-08.DWG		REV.			
SCALE		32:1		CAD FILE: MECH ENG ON TORNADO		SHEET 2 OF 2	

7. PROJECT LIBRARY:\ChemSensors\HansJ\APEX\APEX-ISUS LENS-MOD

NOTES: (CONT. FROM TITLE BLOCK)