




REVISIONS				
ZONE	REV.	DESCRIPTION	DATE	APPROVED
		INITIAL RELEASE	XX/XX/02	J.E.

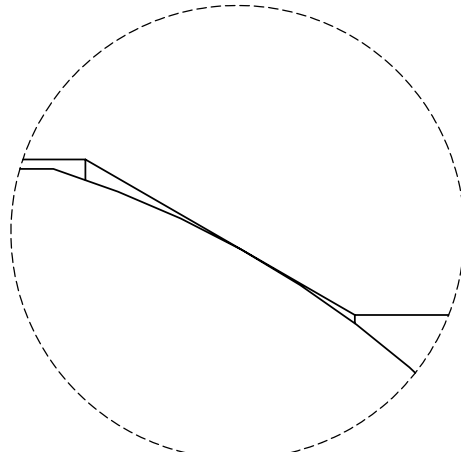

DETAIL B
SCALE 60 : 1

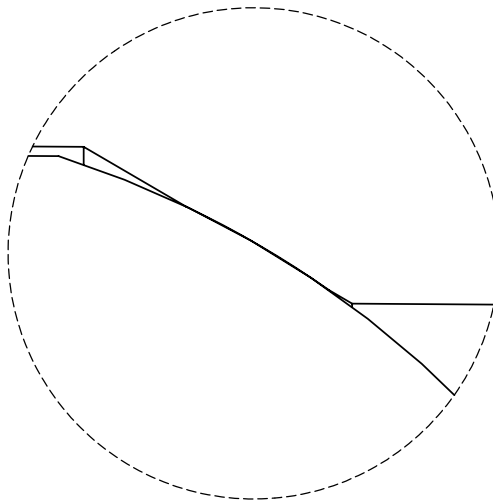

DETAIL A
SCALE 60 : 1

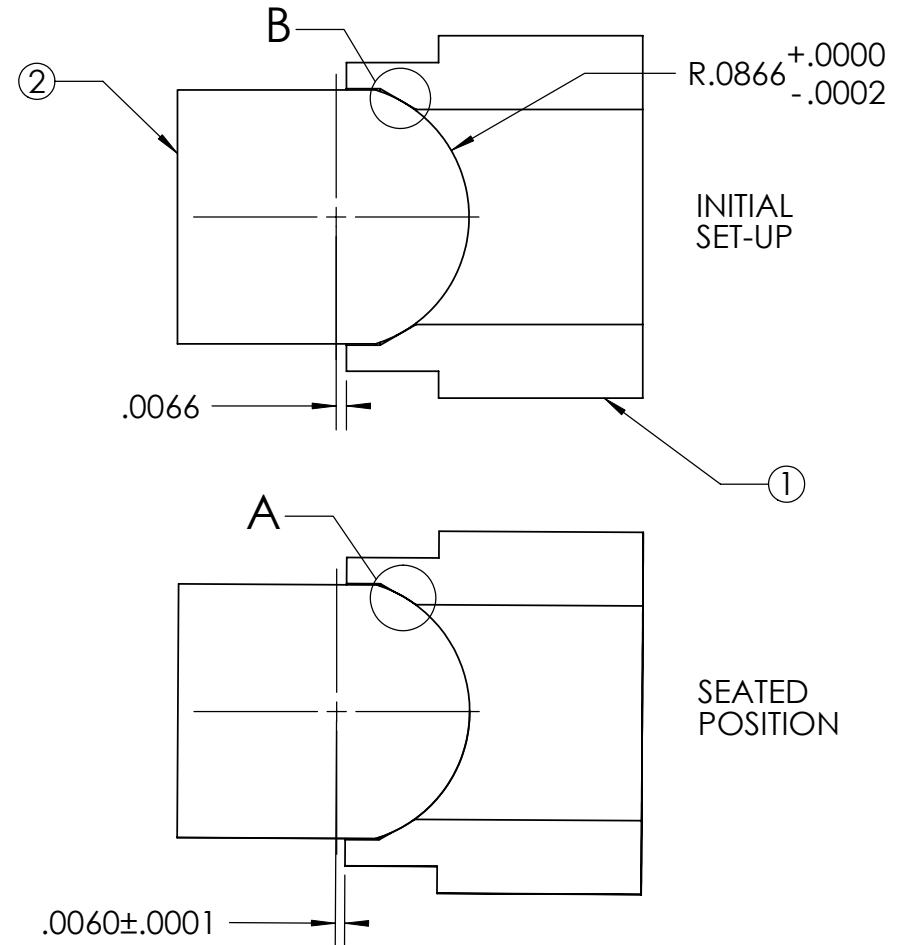

2		1		Lens Seating Tool							
1		1		SW2007 INCH, POUND, SECOND		Titanium 6AL-4V					
ITEM NO.		Seated/QTY.		Part Number		DESCRIPTION		MATERIAL			
		DIMENSIONS ARE IN INCHES TOLERANCES: FRACTIONAL ± ANGULAR: MACH ± BEND ± TWO PLACE DECIMAL ± THREE PLACE DECIMAL ±		APPROVALS		DATE		Monterey Bay Aquarium Research Institute MBARI 7700 Sandholdt RD. Moss Landing, CA 95039 PH: (831) 775-1700 			
				DRAWN		J.E.				5/06/08	
				ENGINEER		J.E.				5/06/08	
				CHECKED							
		MATERIAL --		PROJECT NO.		600606		DEEP ISUS S-200535-08_LensSeatTool SIZE DWG. NO. REV. A			

DIMENSIONS ARE IN INCHES
TOLERANCES:
FRACTIONAL ±
ANGULAR: MACH ± BEND ±
TWO PLACE DECIMAL ±
THREE PLACE DECIMAL ±

DATE 5/06/08
DATE 5/06/08

SCALE: 5:1 WEIGHT: XX SHEET 1 OF 1