


Equitech L4b UV Lens

Note: Bevel edge with a 0.2 mm radius

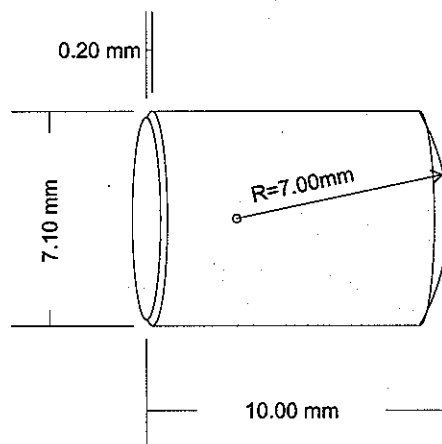

UV-grade fused silica plano-convex lens:

-  outside diameter = 7.10mm (+0 / -0.01)
-  center thickness = 10.0mm (+/- 0.05)
-  convex radius = 7.00mm (+/- 0.05) [15mm fl]
-  centration < 0.1°
-  optical surface quality - 60-40 scratch-dig
-  fine ground finish along length
-  plane surface edge beveled approximately 45° and 0.2mm deep

Notes:

Material: UV-grade fused silica

Tolerances:

EQTL. No. L4b-UV

REVISION 002

DATE 02/18/2010