


Equitech M4b UV Mirror

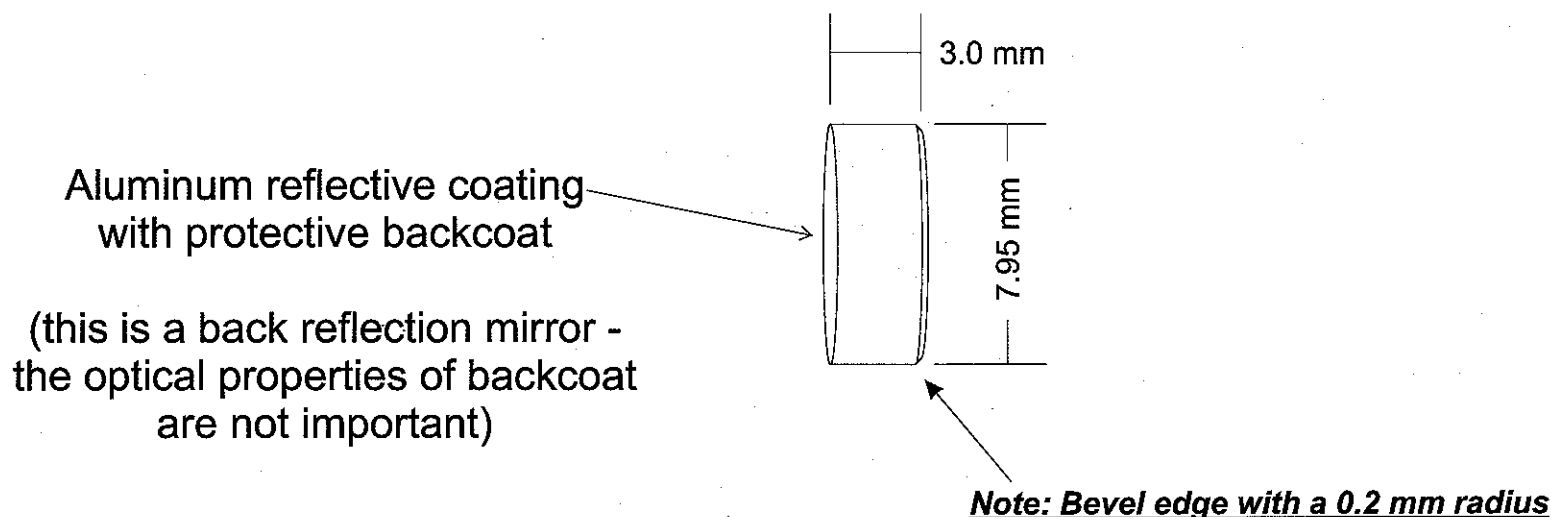

UV-grade fused silica mirror:

- ✎ outside diameter = 7.95mm (+0 / -0.01)
- ✎ thickness = 3.0 mm (+/- 0.1)
- ✎ mirror coating > evaporated Aluminum metal
- ✎ protective coating = oxidation and abrasion resistant
- ✎ optical surface quality - 60-40 scratch-dig
- ✎ fine ground finish along length
- ✎ uncoated plane surface edge beveled approximately 45° and 0.2mm deep

Notes:		Material: UV-grade fused silica, aluminum	
		Tolerances:	
EQTL. No.	M4b-UV	REVISION	002
		DATE	02/18/2010