


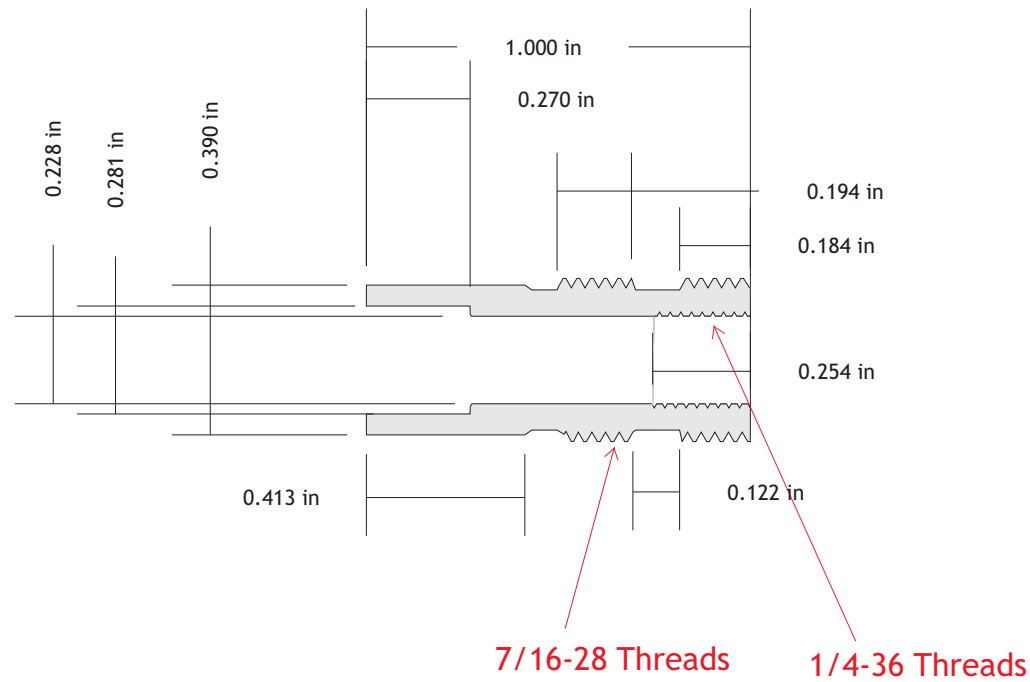

CONFIDENTIAL
Equitech proprietary
Information

Notes:

Material: 304/316 stainless steel

Tolerances: + .000" /- .001"

EQTL. No. LR4-Mbari-Spec

REVISION

003

DATE 8/19/09