
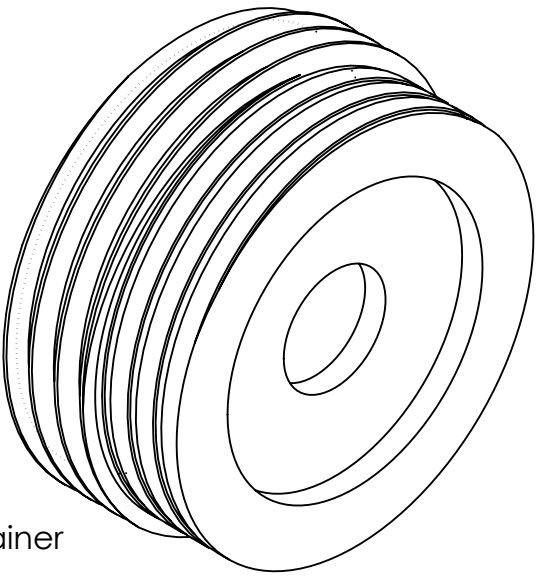
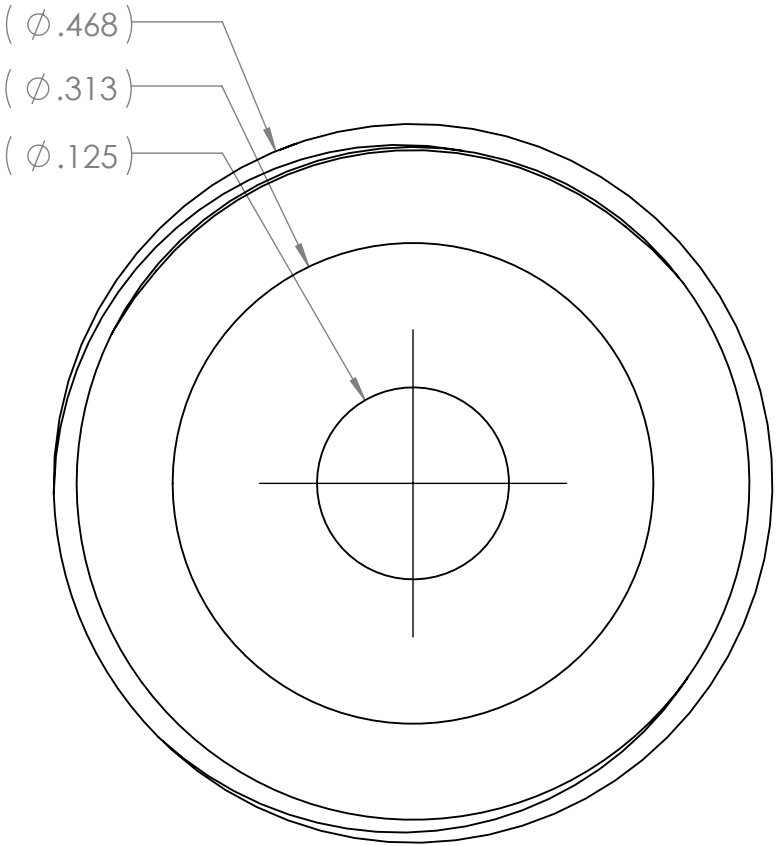
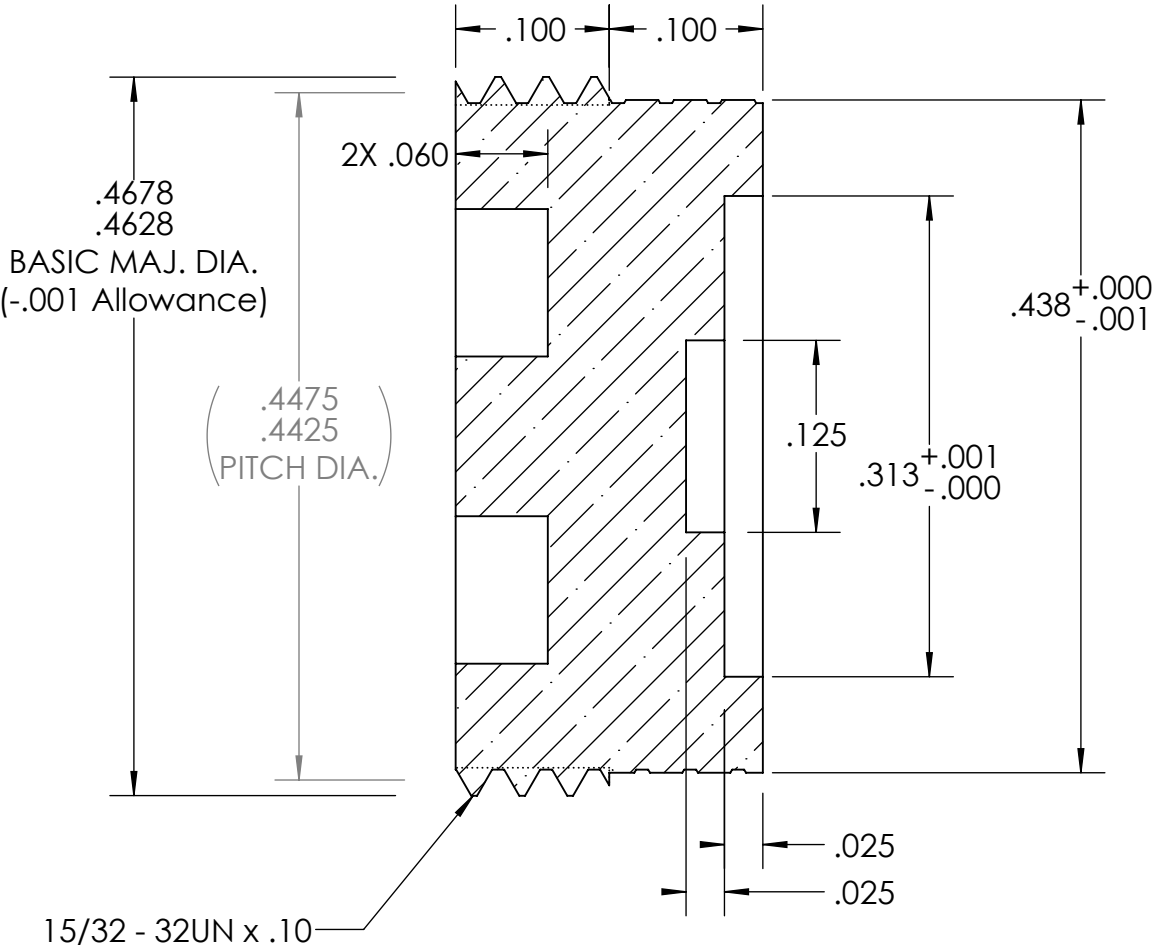


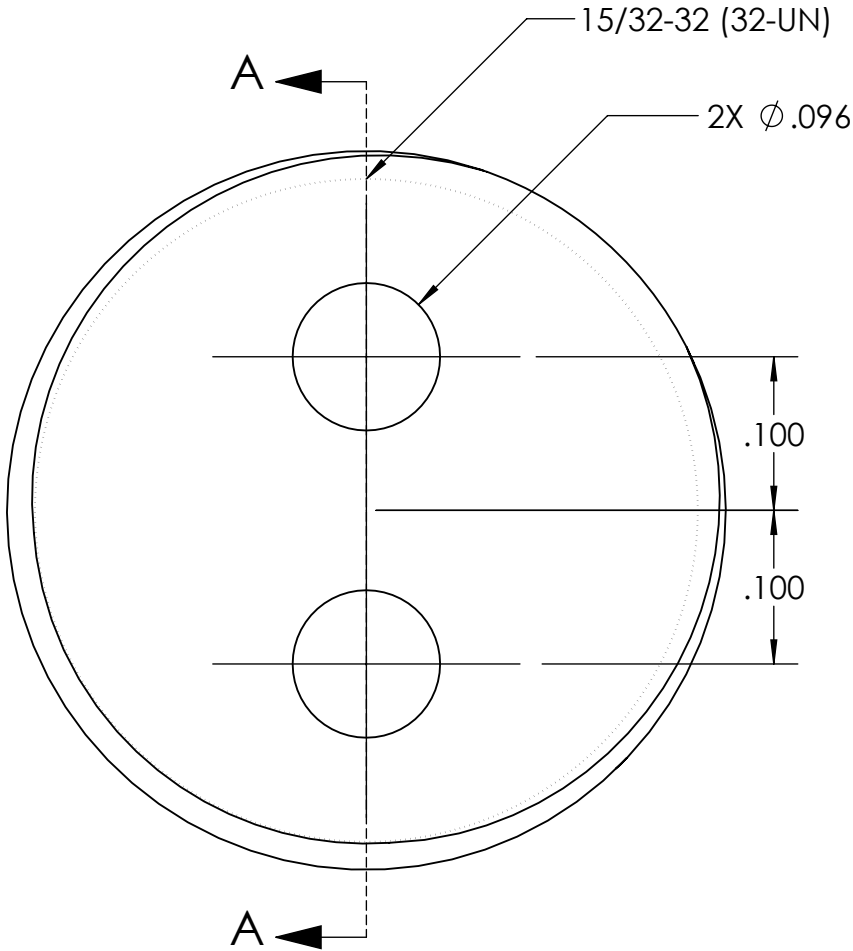

7. PROJECT LIBRARY:\ChemSensors\JonE\Equitech_LR4_Lens_Retainer

NOTES: (CONT. FROM TITLE BLOCK)

1	1	MR4-6	Mirror Retainer	EquiTech Int'l	Titanium Gr.2
ITEM NO.	QTY.	Part_Number	DESCRIPTION	Vendor	MATERIAL
BILL OF MATERIALS					
Shop / Q.C.		UNLESS OTHERWISE SPECIFIED TOLERANCES ARE:			APPROVALS DATE
Inspector		1 PLACE DIM ±1/16	2 PLACE DIM ±.02	3 PLACE DIM ±.005	ANGLES ±1°
Shop Foreman		1. DIMENSIONS ARE IN INCHES 2. DIMENSION LIMITS HELD AFTER PLATING. 3. REMOVE BURRS AND SHARP EDGES .015 MAX. 4. MACHINED FILLET RADII .0150-.030. 5. MACHINED DIAMETERS ON A COMMON CENTERLINE CONCENTRIC WITHIN .005 6. PERPENDICULARITY & PARALLELISM OF MACHINED SURFACES .002 PER INCH, MAX .012 INCHES FOR SINGLE SURFACE.			DRAWN J. ERICKSON 12/05/12
Engineer					ENGINEER J. ERICKSON 12/05/12
					CHECKED
NEXT ASSY Description	NEXT ASSY Number	PROJECT NO. 901217			Monterey Bay Aquarium Research Institute MBARI 7700 Sandholdt RD. Moss Landing, CA 95039 PH: (831) 775-1700 
		PROJECT CHEM SENSORS			
		PROJECT NO. 901217			
		PROJECT CHEM SENSORS			
Application		DO NOT SCALE DRAWING			WEIGHT 0.005
		SIZE B DWG. NO. MR4-6.DWG			REV.
		SCALE 8:1 CAD FILE: MECH ENG ON TORNADO			SHEET 1 OF 1