


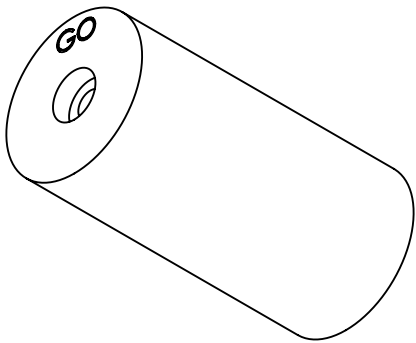

7. PROJECT LIBRARY:\ChemSensors\JonE\Equitech_LR4_Lens_Retainer

NOTES: (CONT. FROM TITLE BLOCK)

	1	P-201703-15	Equitech M4b-UV Mirror Gauge	MBARI	17-4ph S.S. H1150
ITEM NO.	QTY.	Part Number	DESCRIPTION	Vendor	MATERIAL

BILL OF MATERIALS						
Shop / Q.C.		UNLESS OTHERWISE SPECIFIED TOLERANCES ARE:			APPROVALS DATE	
Inspector		1 PLACE DIM ±1/16	2 PLACE DIM ±.02	3 PLACE DIM ±.005	ANGLES ±1°	DRAWN J. ERICKSON 2/19/15
Shop Foreman		1. DIMENSIONS ARE IN INCHES 2. DIMENSION LIMITS HELD AFTER PLATING. 3. REMOVE BURRS AND SHARP EDGES .015 MAX. 4. MACHINED FILLET RADII .0150-.030. 5. MACHINED DIAMETERS ON A COMMON CENTERLINE CONCENTRIC WITHIN .005 6. PERPENDICULARITY & PARALLELISM OF MACHINED SURFACES .002 PER INCH MAX .012 INCHES FOR SINGLE SURFACE.				ENGINEER J. ERICKSON 2/19/15
Engineer						CHECKED
NEXT ASSY Description	NEXT ASSY Number					PROJECT NO. 901217
		PROJECT CHEM Sensors				 Monterey Bay Aquarium Research Institute MBARI 7700 Sandholdt RD. Moss Landing, CA 95039 PH: (831) 775-1700
		EQUITECH - ISUS PROBE				
		Equitech M4b-UV Mirror Gauge				
		SIZE B DWG. NO. P-201703-15.DWG				REV.
Application		DO NOT SCALE DRAWING		WEIGHT 0.423		
		SCALE 2:1		CAD FILE: MECH ENG ON TORNADO		SHEET 1 OF 1