


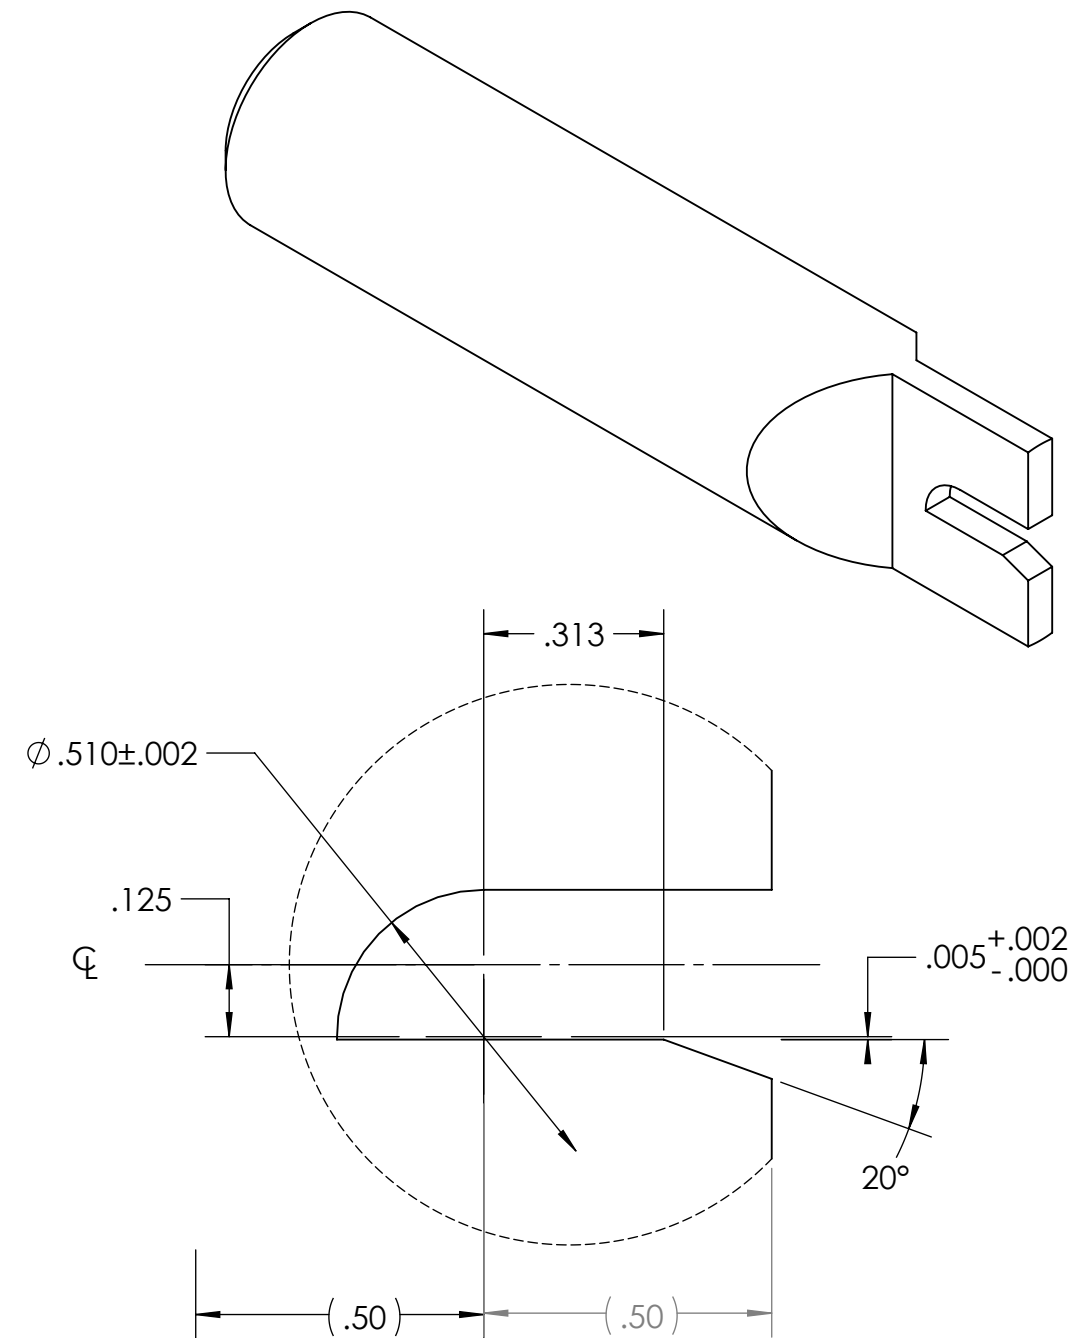

DETAIL A
SCALE 3 : 1

Monterey Bay Aquarium Research Institute
MBARI
 7700 Sandholdt RD.
 Moss Landing, CA 95039
 PH: (831) 775-1700



NOTES: (CONT. FROM TITLE BLOCK)