

71600-YXXLF

TOTAL NB OF POSITION 04 TO 64
SEE SHEET 2

TRIANGLE INDICATES
POSITION 1

LEFT POLARIZING
NOTE 5

RIGHT POLARIZING

NOTE 5

1 - PLASTIC MAT'L : GLASS FILLED HIGH TEMPERATURE THERMOPLASTIC: UL94V-0 COLOR: GREY

3 - PRODUCT PACKAGED IN TUBES.

N = NUMBER OF POSITIONS PER ROW
EXAMPLE : 8 POS N x 2.54 = 20.32mm

- 2x2, 2x3 WITH CENTRAL KEY HAVE NO TRIANGLE, NO LEFT AND RIGHT POLARIZING SLOT.

- 2x2 WITHOUT CENTRAL KEY HAS NO LEFT AND RIGHT POLARIZING SLOT.

- 2x3, 2x4 WITHOUT CENTRAL KEY HAVE NO LEFT POLARIZING SLOT
- 2x4 WITH CENTRAL KEY HAVE NO LEFT AND RIGHT POLARIZING SLOT

6 – THIS PRODUCT MEETS EUROPEAN UNION DIRECTIVES AND OTHER COUNTRY REGULATIONS AS PER GS-22-008.

$$N \times 2.54 + 0.58$$

OPTIONAL STRAIN RELIEF
SEE SHEET 2

TRIANGLE INDICATES
POSITION 1

LEFT POLARIZING
NOTE 5

RIGHT POLARIZING

NOTE 5

3.81

3.75 MAX

1.27

1

1 - PLASTIC MAT'L : GLASS FILLED HIGH TEMPERATURE THERMOPLASTIC: UL94V-0 COLOR: GREY

3 - PRODUCT PACKAGED IN TUBES.

N = NUMBER OF POSITIONS PER ROW
EXAMPLE : 8 POS N x 2.54 = 20.32mm

- 2x2, 2x3 WITH CENTRAL KEY HAVE NO TRIANGLE, NO LEFT AND RIGHT POLARIZING SLOT.

- 2x2 WITHOUT CENTRAL KEY HAS NO LEFT AND RIGHT POLARIZING SLOT.

- 2x3, 2x4 WITHOUT CENTRAL KEY HAVE NO LEFT POLARIZING SLOT
- 2x4 WITH CENTRAL KEY HAVE NO LEFT AND RIGHT POLARIZING SLOT

6 – THIS PRODUCT MEETS EUROPEAN UNION DIRECTIVES AND OTHER COUNTRY REGULATIONS AS PER GS-22-008.

PACKAGING SPECIFICATION AS PER GS-14-920.

mat'l. code		surface		tolerance		projection		product family	
SEE NOTES		ISO 1302 ✓		ISO 406 ISO 1001				2.54MM IDC	
ltr	ecn no	dr	date	tolerances unless otherwise specified				title	
AP	F12-0046	LMU	12.04.25	angles	linear			QUICKIE III FEM	
						mm		0.76µm Au	
						X.X ±0.3			
						X.XX ±0.13			
						X.XXX ±0.05			
AJ	F05-0171	LMU	05.04.07			scale		5:1	
AK	F05-0180	LMU	05.04.22	dr		D.LE		01.01.24	
AL	F06-0270	LMU	06.09.12	engr		P.NZ		01.01.24	
AM	F06-0274	LMU	06.09.25	chr		JF.N		01.01.24	
AN	F09-0233	LMU	09.12.15	appl		P.NZ		01.01.24	
sheet	revision	AP	AE					dwg no	
index	sheet	1	2					sheet 1 of 2 size	
								71600	
								CUSTOMER Drawing	
								A3	

form: A3

3

2

1

form: A3

4 | PDM: Rev:AP



STATUS: **Released**

Printed: Apr 27, 2012

CORE RANGE	
STRAIN RELIEF	Nbr OF POSITIONS
0/1	04
0/1	06
0/1	08
0/1	10
0/1	14
0/1	16
0/1	18
0/1	20
0/1	24
0/1	26
0/1	30
0/1	34
0/1	40
0/1	50
0/1	60
0/1	64
PLATING 0.76µm GOLD ON CONTACT AREA 1.27 µm Ni REMAINDER OF PRODUCT	

CATALOGUE RANGE	
STRAIN RELIEF	Nbr OF POSITIONS
2/6	04
2/6	06
2/6	08
2/6	10
2/6	14
2/6	16
2/6	18
2/6	20
2/6	24
2/6	26
2/6	30
2/6	34
2/6	40
2/6	50
2/6	60
2/6	64
PLATING 0.76µm GOLD ON CONTACT AREA 1.27 µm Ni REMAINDER OF PRODUCT	

624
304
204 / 224
004
DASHES NOT AVAILABLE

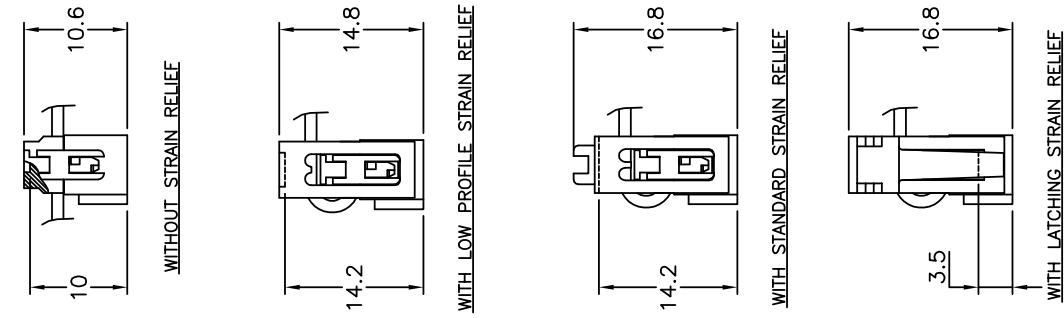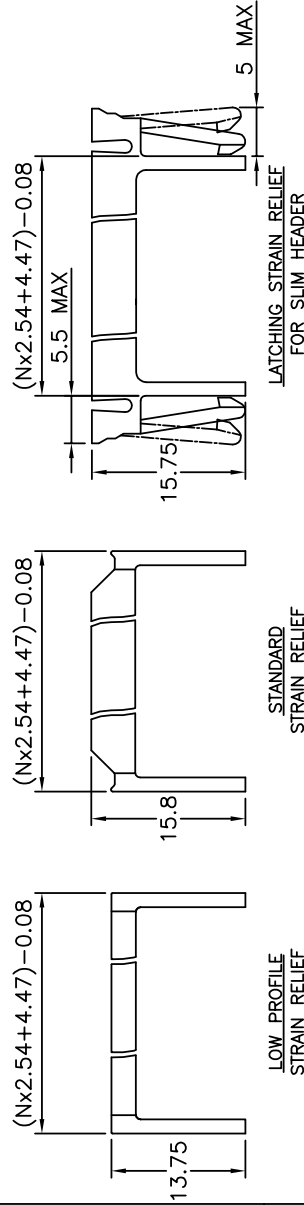

PRODUCT NUMBER		WITH	WITHOUT	STANDARD	WITHOUT	LOW PROFILE	LATCHING
71600-6YLF		●					●
71600-3YLF			●				
71600-2YLF		●			●		
71600-1YLF		●					
71600-0YLF		●					
CENTRAL KEY		STRAIN RELIEF					

mat'l. code	surface	tolerance	projection	product family
ISO 1302	ISO 406	ISO 1001	QUICKIE	
tolerances unless otherwise specified	angles	linear		
ltr	ech no	dr	date	
X	F70666	AA	97.11.05	
Y	F10121	DLE	01.01.24	
AA	F10199	GGC	01.04.26	
AB	F03019	DLE	03.01.23	
AC	F05-019d	LMUJ	05.04.22	
AD	F06-027d	LMUJ	06.09.12	
AE	F06-027d	LMUJ	06.09.25	
sheet	revision	sheet		
index				

title	product family	size
IDC RECEPT	QUICKIE	sheet 2 of -
DR		A3
dwg no	71600	CUSTOMER Drawing
type		