


THE INFORMATION CONTAINED IN THIS DRAWING IS THE SOLE PROPERTY OF MBARI ANY REPRODUCTION IN PART OR WHOLE WITHOUT THE WRITTEN PERMISSION OF MBARI IS PROHIBITED.

REVISIONS				
INITIAL RELEASE			X/XX/01	J.E.
ZONE	REV.	DESCRIPTION	DATE	APPROVED
A3, B3	A	ADDED MASKING CALL-OUT	8/9/2021	
A2	B	ADDED O-RING 20 DEG. BEVEL	8/9/2021	J.E.
A3	C	CHG PAINT CALL-OUT	8/3/2023	J.E.

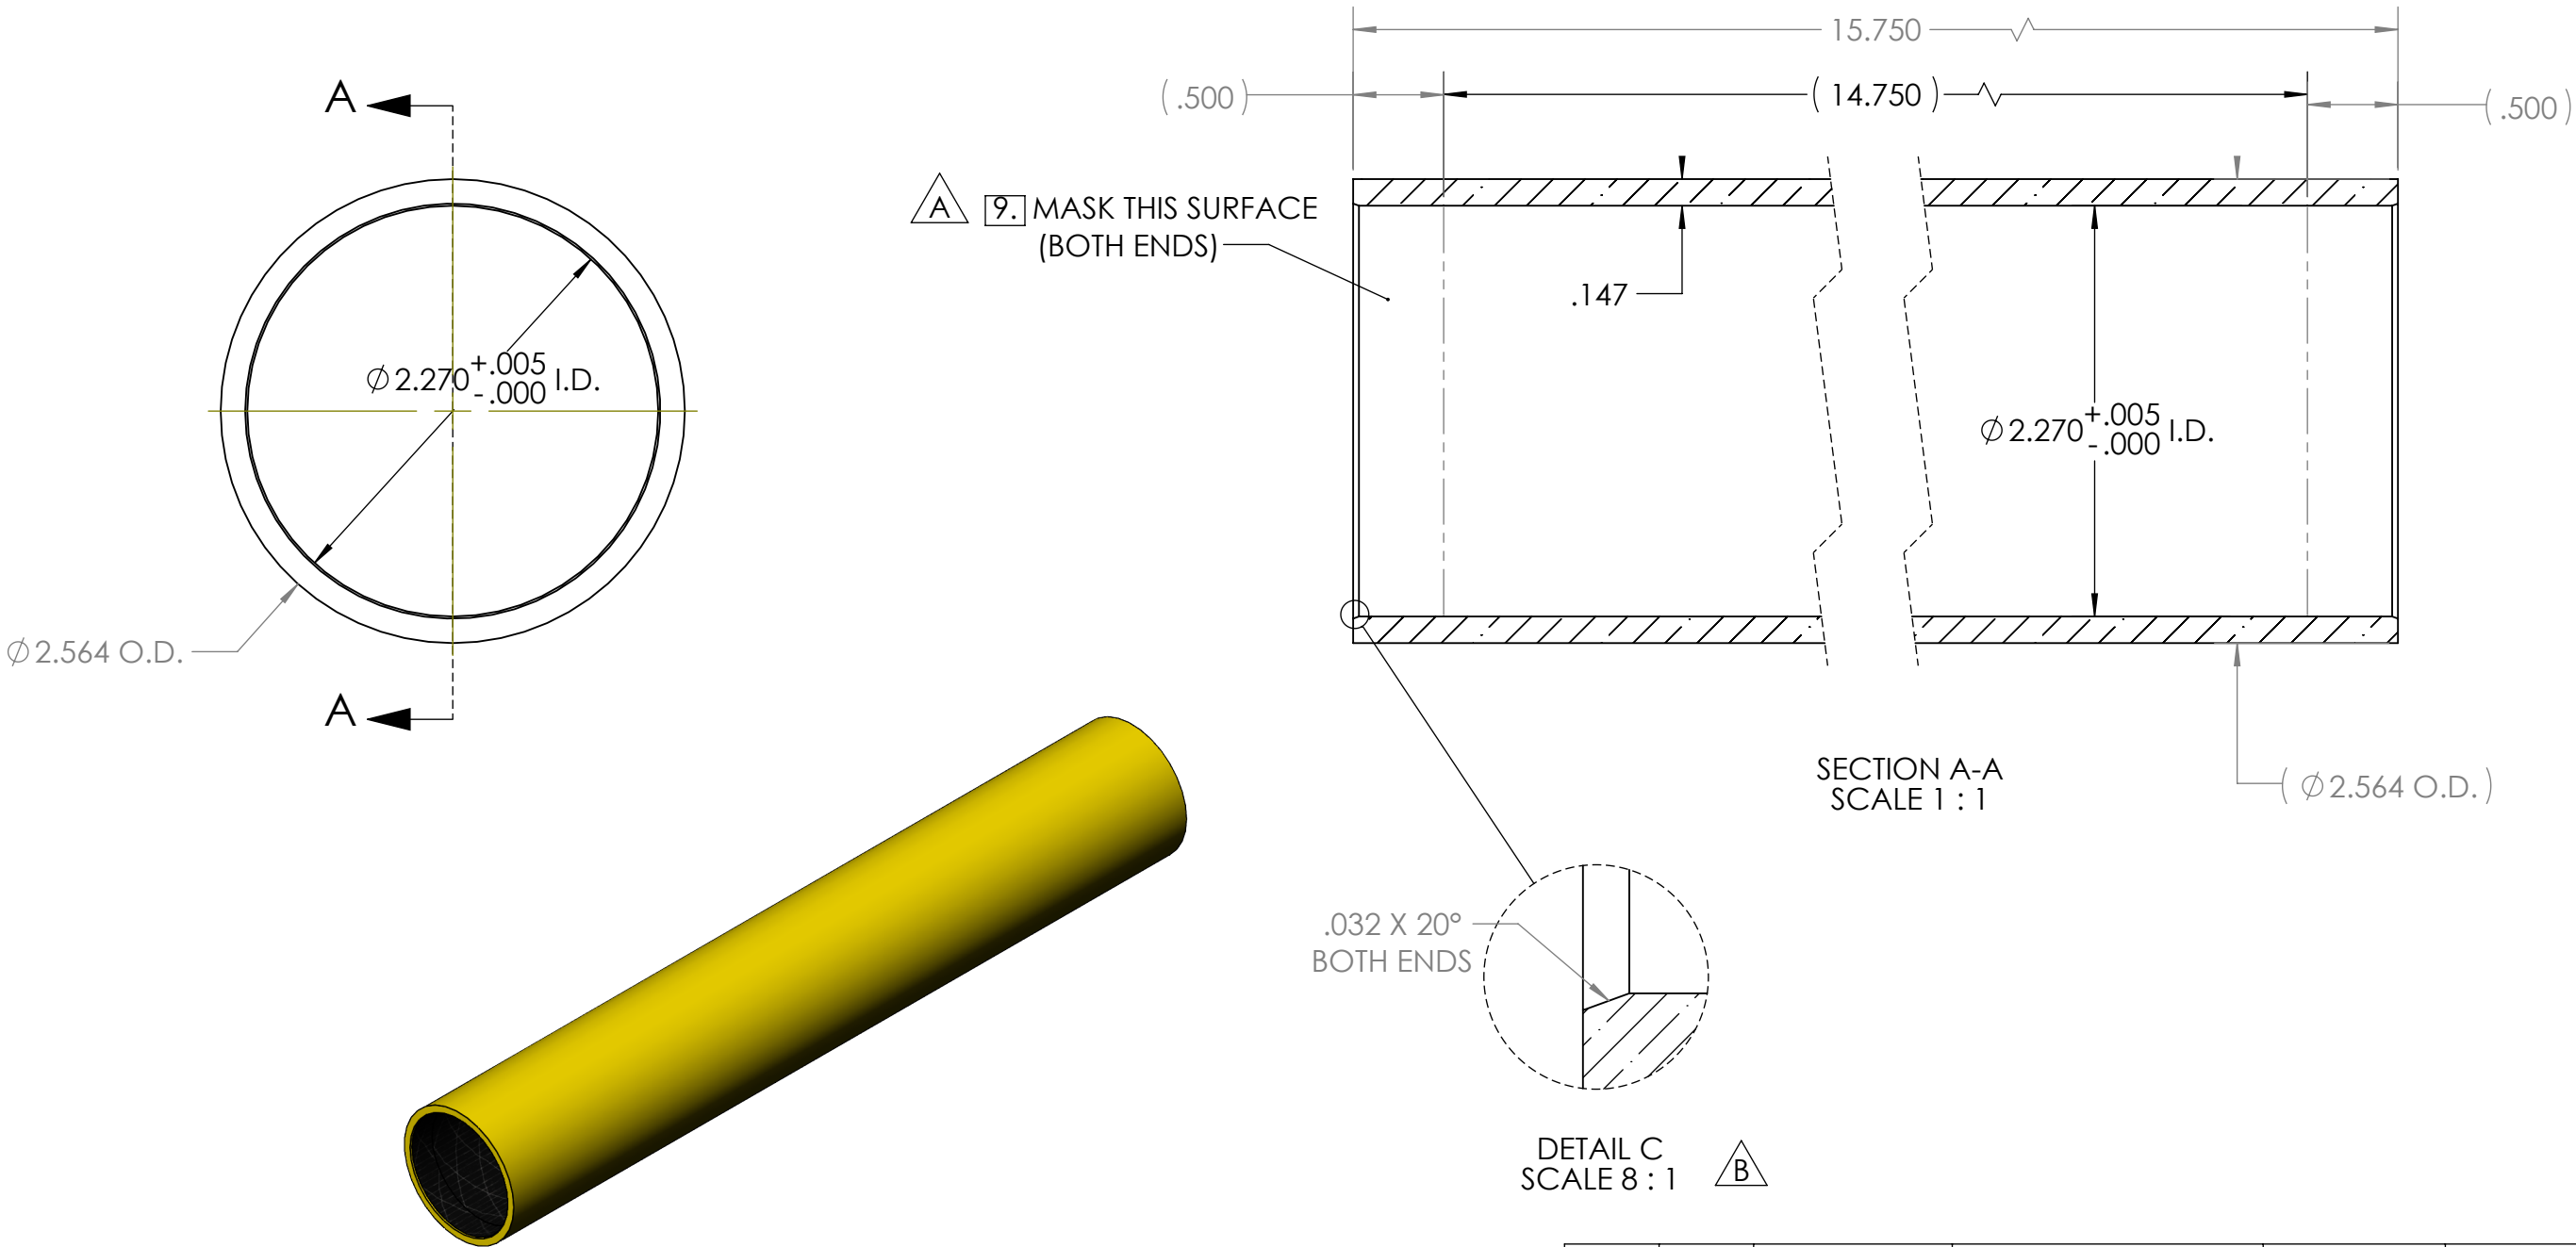

SWD = 2000m

9. FINISH: TWO COATS, Ameron Safety Yellow (PX700T5FD/1U). or EQUAL. MASK SURFACES AS SHOWN.
8. LM Graphite-Epoxy, 12 layers @ +/- 60 deg. (MBARI CUSTOM MANDREL)
7. PROJECT LIBRARY:\ChemSensors\JonE\ISUS-APEX_2000m\A-221483-20_CompositeHsg

NOTES: (CONT. FROM TITLE BLOCK)

1	1	P-221483-20	ISUS-APEX_2000m Composite Tube	Amalga Composites	Amalga- LM Graphite-Epoxy
ITEM NO.	QTY.	Part_Number	DESCRIPTION	Vendor	MATERIAL
BILL OF MATERIALS					
Shop / Q.C.		UNLESS OTHERWISE SPECIFIED TOLERANCES ARE:		APPROVALS DATE	
Inspector		1 PLACE DIM $\pm 1/16$	2 PLACE DIM $\pm .02$	3 PLACE DIM $\pm .005$	ANGLES $\pm 1^\circ$
Shop Foreman		1. DIMENSIONS ARE IN INCHES		DRAWN J. ERICKSON 7/24/20	
Engineer		2. DIMENSION LIMITS HELD AFTER PLATING.		ENGINEER J. ERICKSON 7/24/20	
NEXT ASSY Description		3. REMOVE BURRS AND SHARP EDGES .015 MAX.		CHECKED	
NEXT ASSY Number		4. MACHINED FILLET RADII .0150-.030.		PROJECT NO. 901217	
Hsg_V4		5. MACHINED DIAMETERS ON A COMMON CENTERLINE CONCENTRIC WITHIN .005		PROJECT Chem S.	
Application		6. PERPENDICULARITY & PARALLELISM OF MACHINED SURFACES .002 PER INCH. MAX .012 INCHES FOR SINGLE SURFACE.		WEIGHT 1.002	
		DO NOT SCALE DRAWING		ISUS-APEX_2000m	
				ISUS-APEX_2000m Composite Tube	
				SIZE B DWG. NO. P-221483-20.DWG	
				SCALE 1:2 CAD FILE: MECH ENG ON TORNADO SHEET 1 OF 1	