


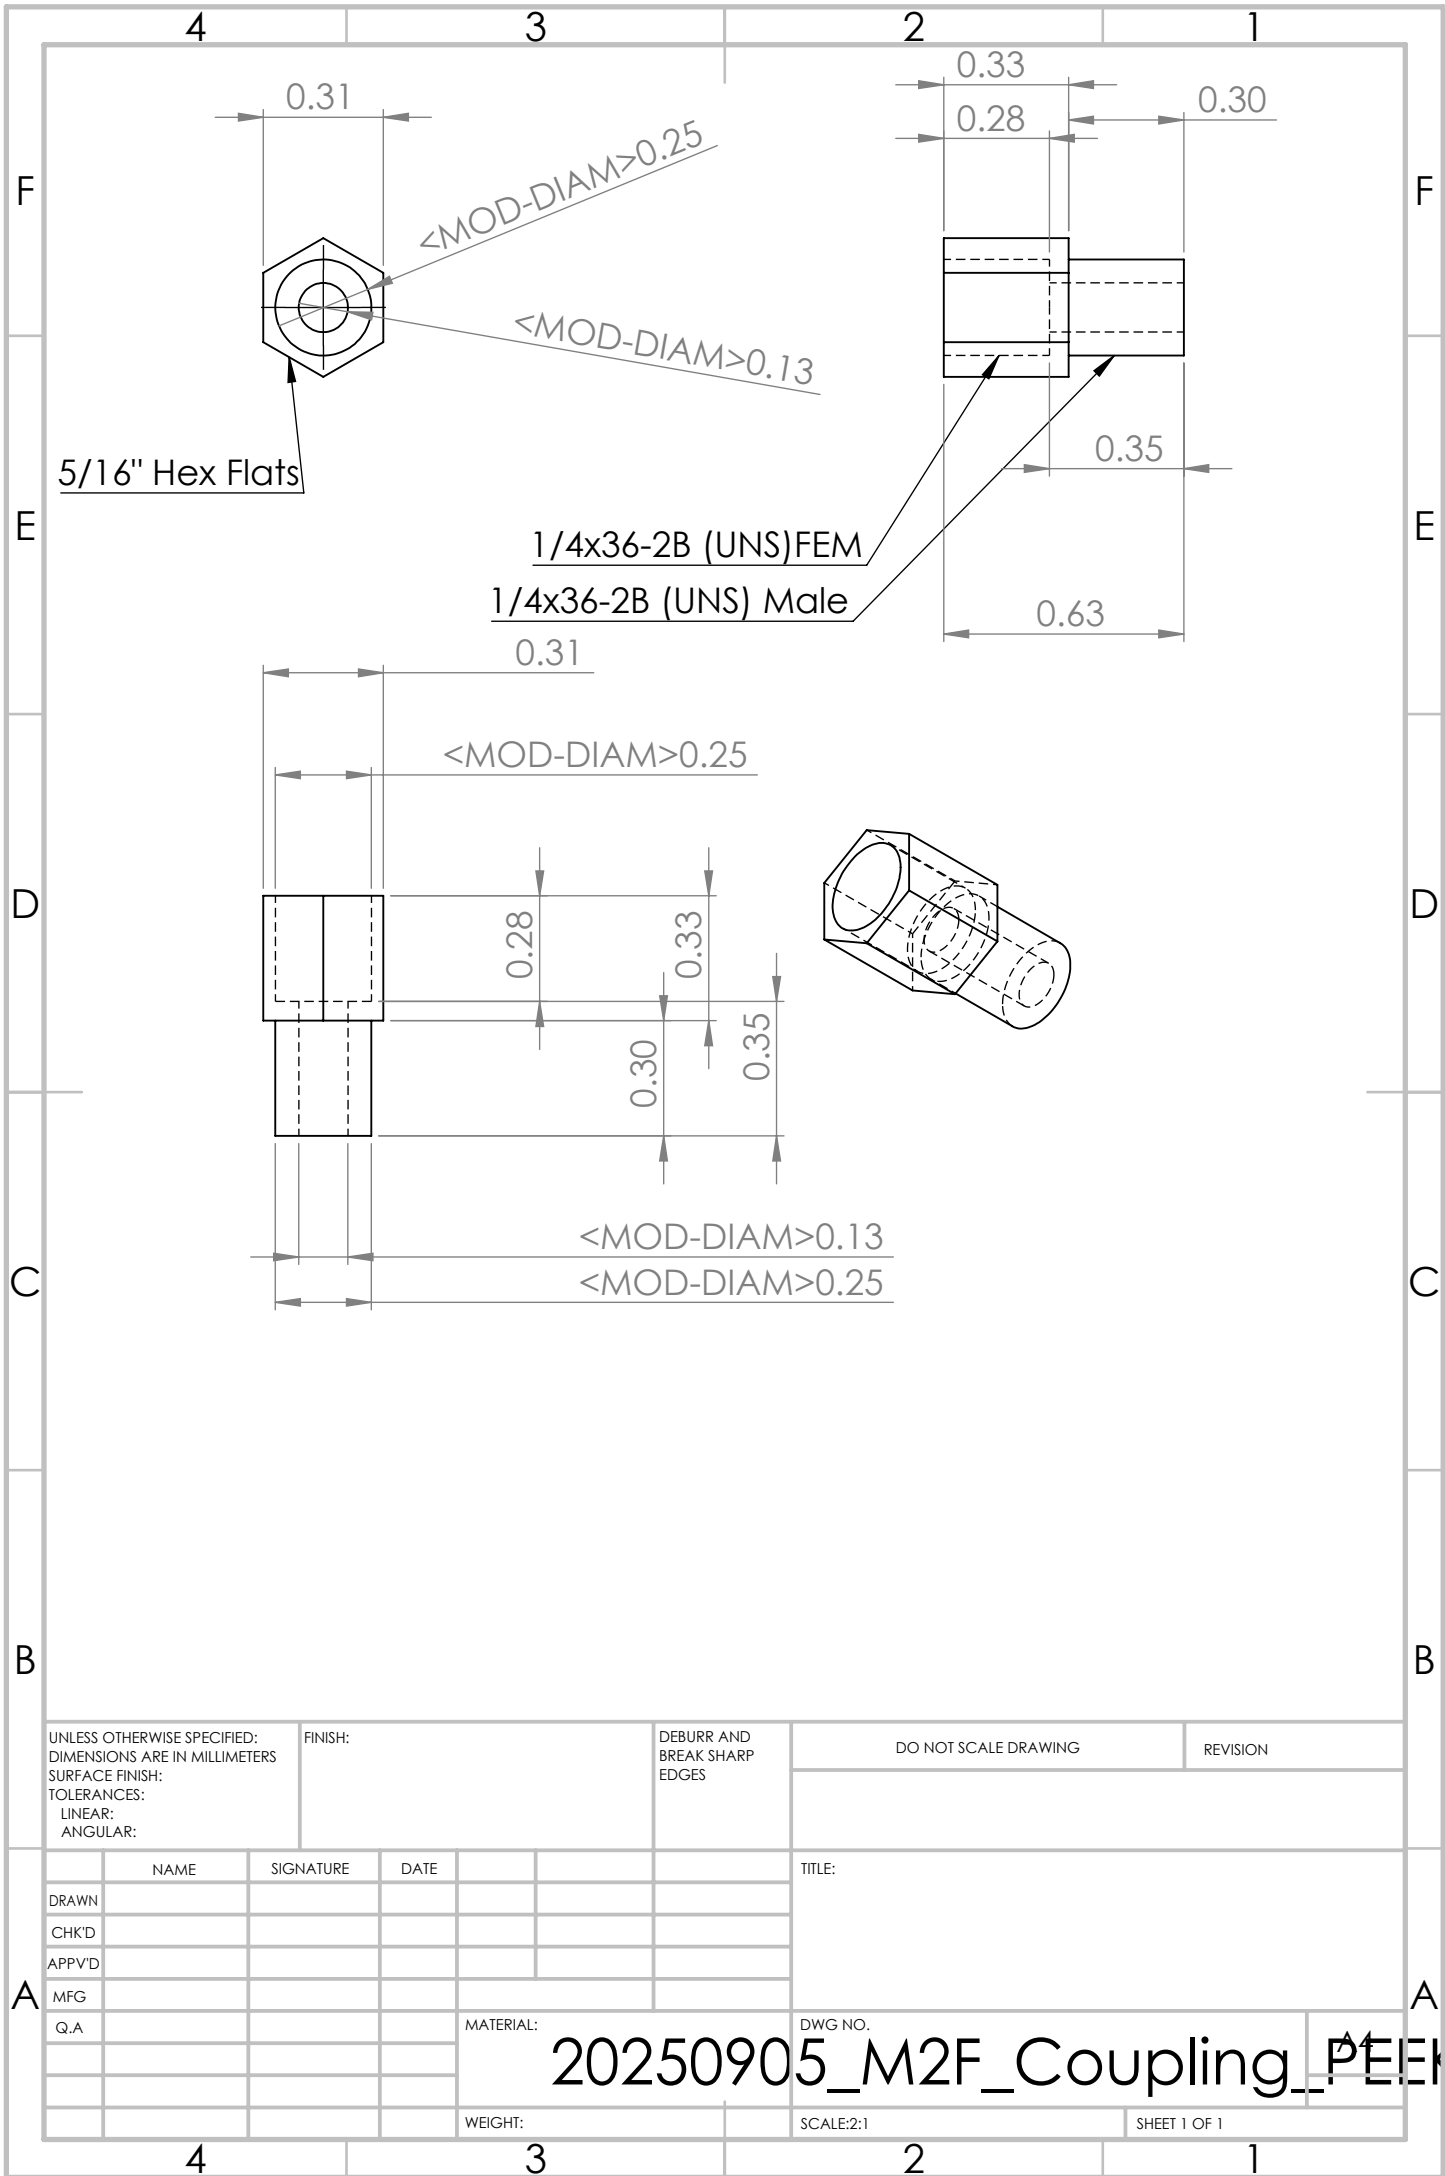

UNLESS OTHERWISE SPECIFIED:  
DIMENSIONS ARE IN MILLIMETERS  
SURFACE FINISH:  
TOLERANCES:  
LINEAR:  
ANGULAR:

FINISH:

DEBURR AND  
BREAK SHARP  
EDGES

DO NOT SCALE DRAWING

REVISION

|        | NAME | SIGNATURE | DATE |  |  |
|--------|------|-----------|------|--|--|
| DRAWN  |      |           |      |  |  |
| CHK'D  |      |           |      |  |  |
| APPV'D |      |           |      |  |  |
| MFG    |      |           |      |  |  |
| Q.A    |      |           |      |  |  |
|        |      |           |      |  |  |
|        |      |           |      |  |  |
|        |      |           |      |  |  |
|        |      |           |      |  |  |

MATERIAL:

TITLE:

DWG NO.

WEIGHT:

SCALE:2:1

SHEET 1 OF 1

20250905\_M2F\_Coupling\_PEEK