


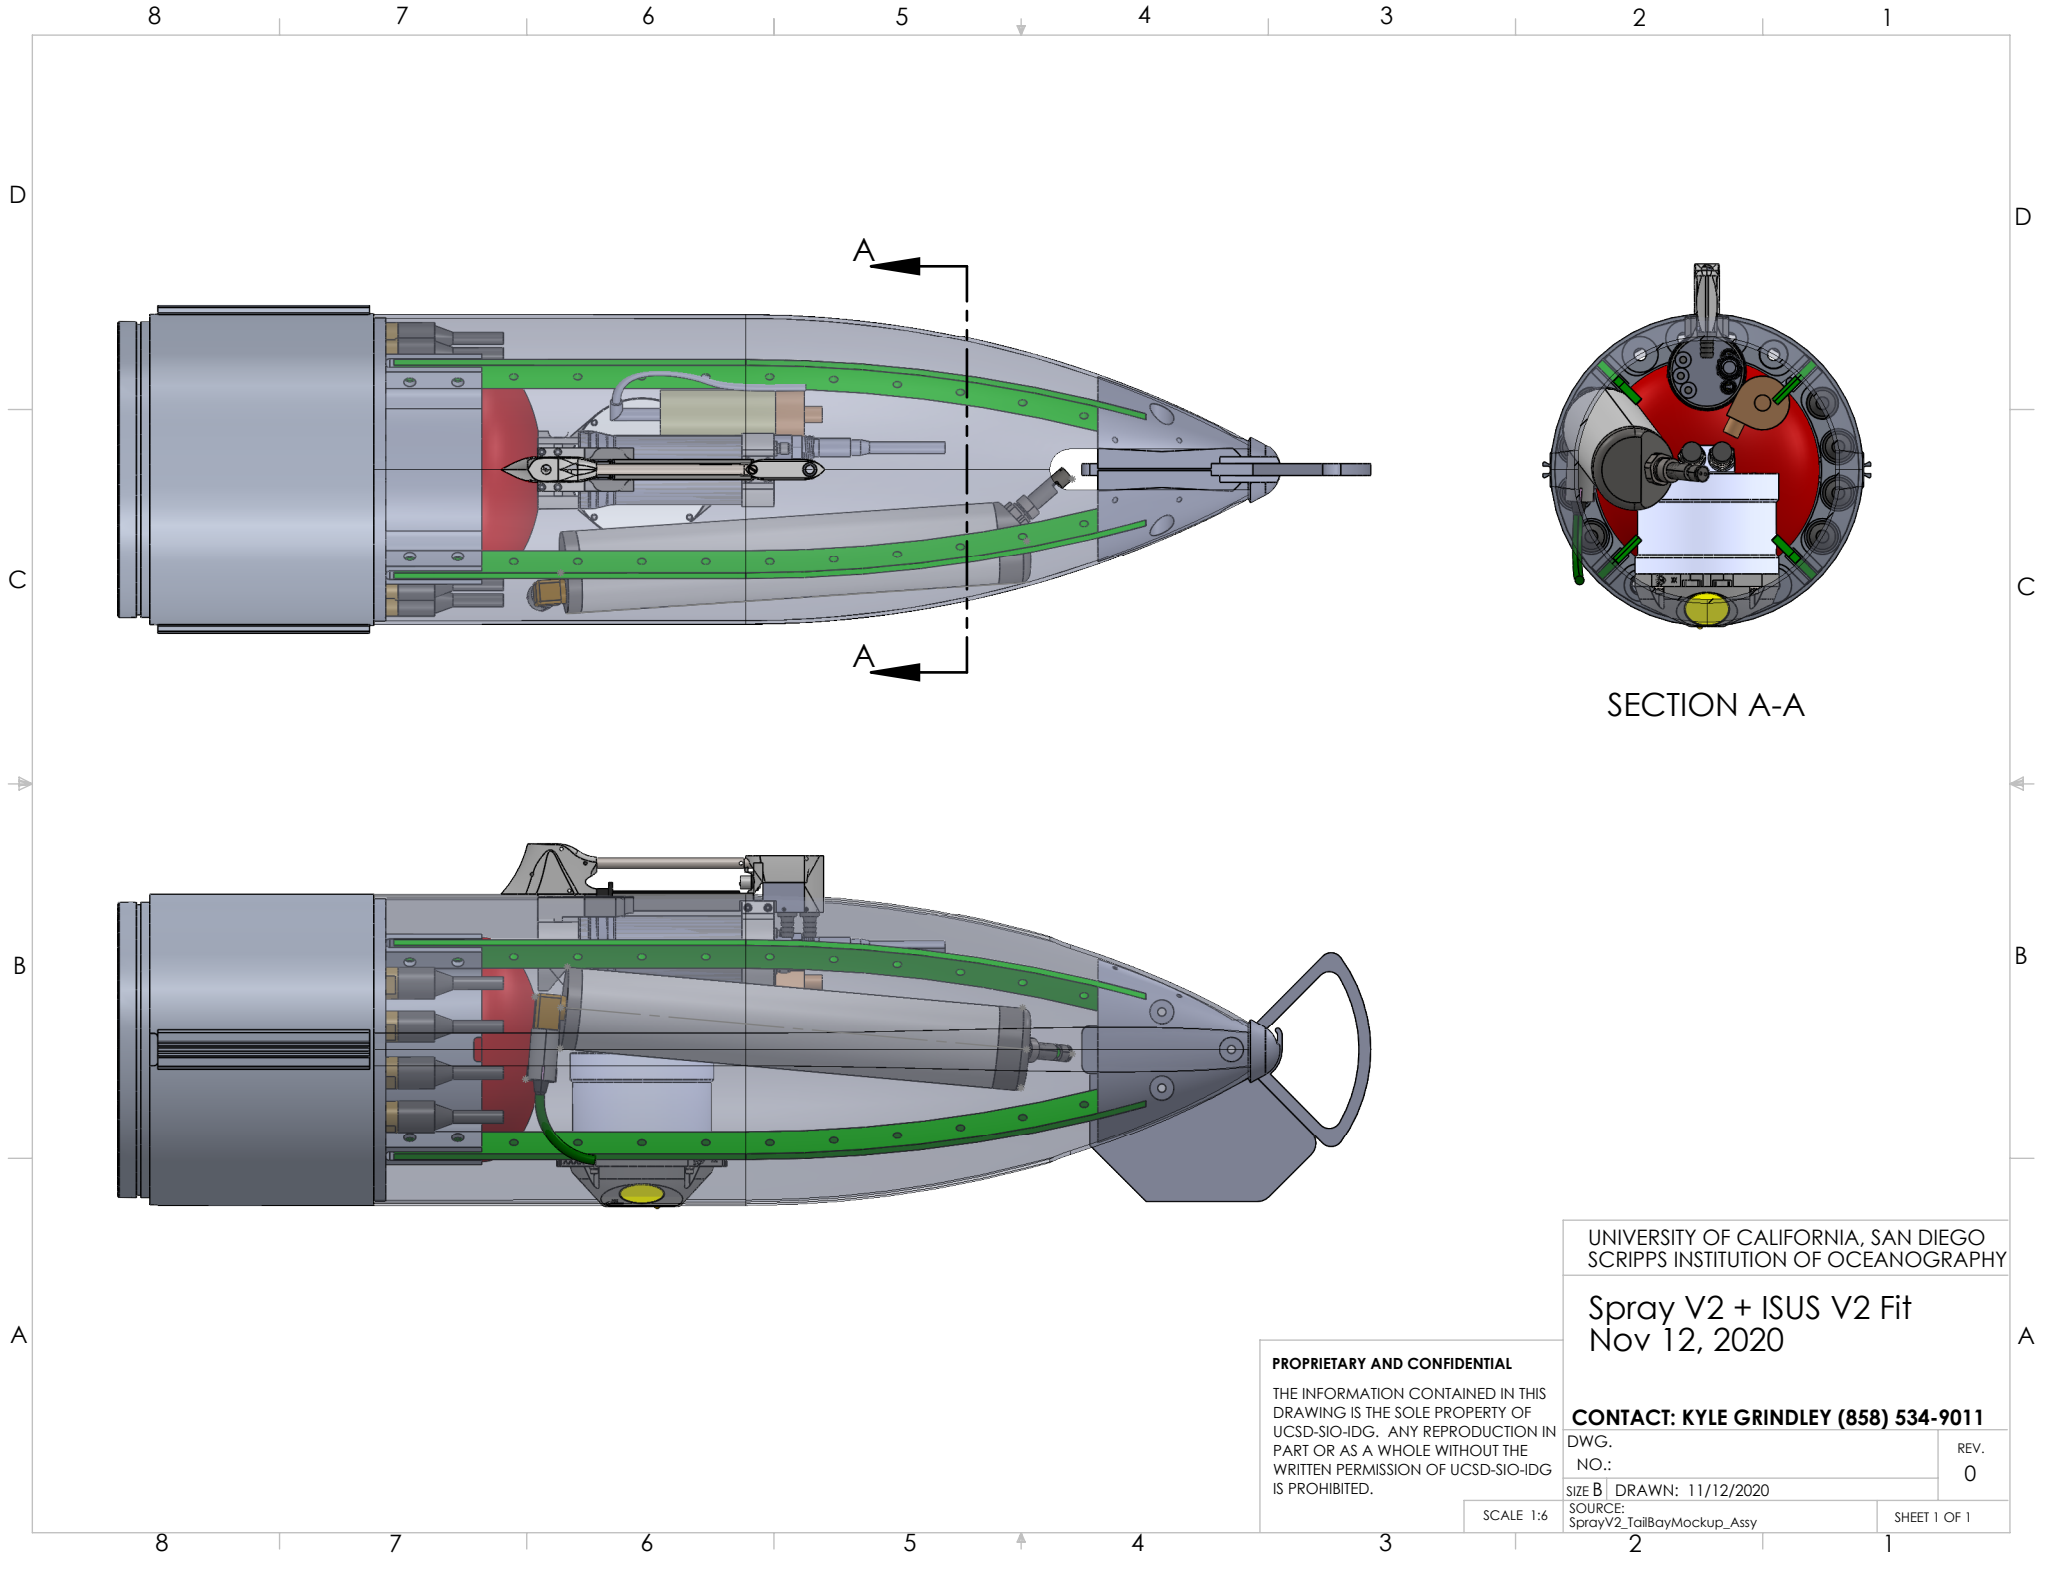

SECTION A-A

PROPRIETARY AND CONFIDENTIAL

THE INFORMATION CONTAINED IN THIS DRAWING IS THE SOLE PROPERTY OF UCSD-SIO-IDG. ANY REPRODUCTION IN PART OR AS A WHOLE WITHOUT THE WRITTEN PERMISSION OF UCSD-SIO-IDG IS PROHIBITED.

UNIVERSITY OF CALIFORNIA, SAN DIEGO SCRIPPS INSTITUTION OF OCEANOGRAPHY	
Spray V2 + ISUS V2 Fit Nov 12, 2020	
CONTACT: KYLE GRINDLEY (858) 534-9011	
DWG. NO.:	REV. 0
SIZE B DRAWN: 11/12/2020	
SOURCE: SprayV2_TailBayMockup_Assy	
SCALE 1:6	SHEET 1 OF 1