



REVISIONS			
	INITIAL RELEASE	X/XX/01	J.E.

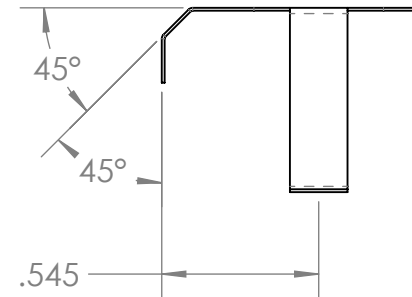

7. PROJECT LIBRARY:\ChemSensors\JonE\ISUS-APEX_2000m
NOTES: (CONT. FROM TITLE BLOCK)

REVISIONS			
REV.	DESCRIPTION	DATE	APPROVED
	INITIAL RELEASE	X/XX/00	J.E.

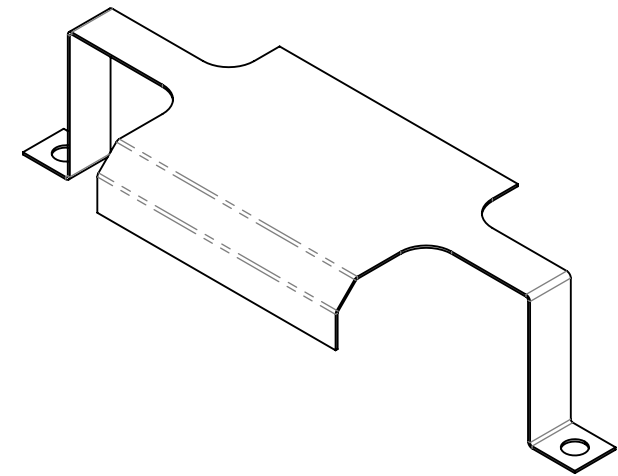

1	1	P-100221485-20	CF2 Card Retainer	MBARI	Material <not specified>
ITEM NO.	QTY.	Part Number	DESCRIPTION	Vendor	MATERIAL

BILL OF MATERIALS						
Shop / Q.C.		UNLESS OTHERWISE SPECIFIED TOLERANCES ARE:			APPROVALS DATE	
Inspector		1 PLACE DIM ±1/16	2 PLACE DIM ±.02	3 PLACE DIM ±.005	ANGLES ±1°	Monterey Bay Aquarium Research Institute MBARI 7700 Sandholdt RD. Moss Landing, CA 95039 PH: (831) 775-1700 
Shop Foreman		1. DIMENSIONS ARE IN INCHES 2. DIMENSION LIMITS HELD AFTER PLATING. 3. REMOVE BURRS AND SHARP EDGES .015 MAX. 4. MACHINED FILLET RADI. .0150-.030. 5. MACHINED DIAMETERS ON A COMMON CENTERLINE CONCENTRIC WITHIN .005 6. PERPENDICULARITY & PARALLELISM OF MACHINED SURFACES .002 PER INCH MAX. .012 INCHES FOR SINGLE SURFACE.				
Engineer						
NEXT ASSY Description	NEXT ASSY Number	PROJECT NO. 901217 PROJECT Chem S.				ISUS-APEX_2000m CF2 Card Retainer
Application	DO NOT SCALE DRAWING	WEIGHT 0.000 lb.				
		SIZE B	DWG. NO. P-100221485-20.DWG			REV.
		SCALE 1:1	CAD FILE: MECH ENG ON TORNADO SHEET 2 OF 2			