
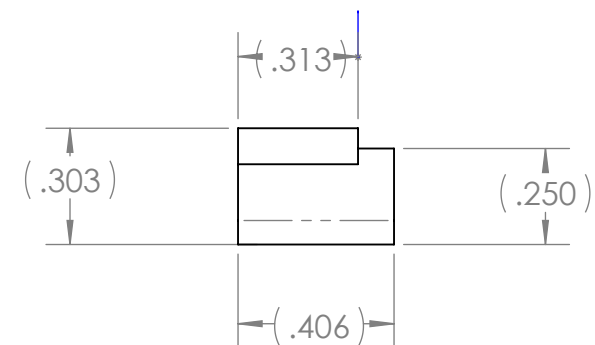
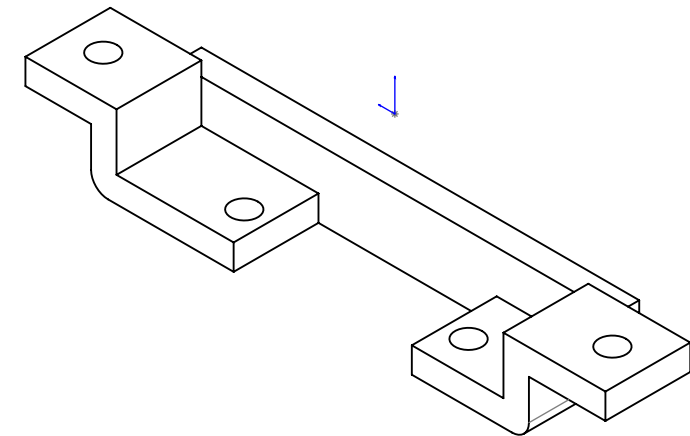
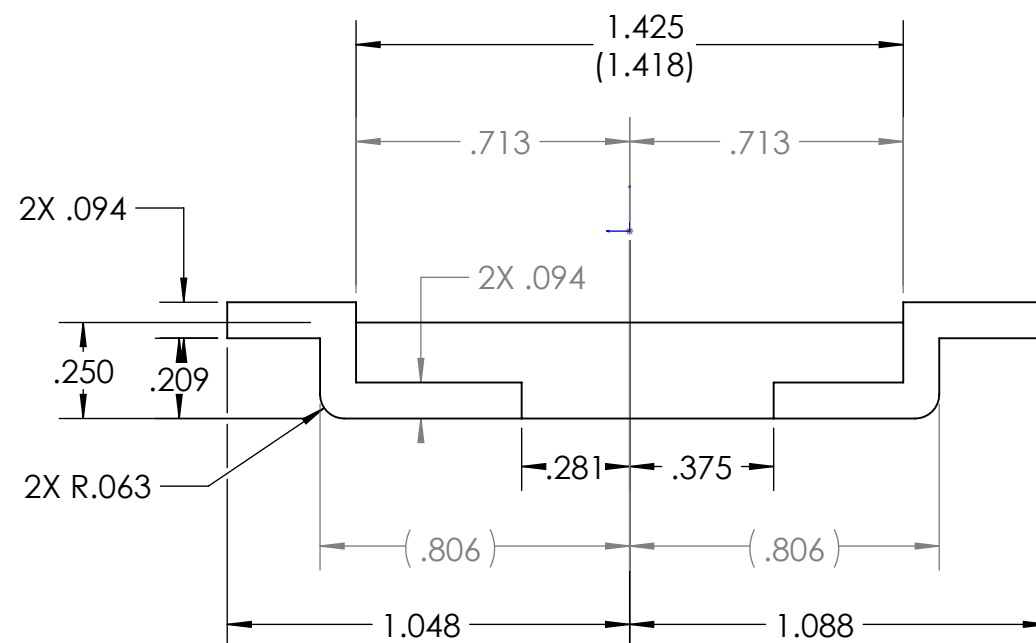


THE INFORMATION CONTAINED IN THIS DRAWING IS THE SOLE PROPERTY OF MBARI ANY REPRODUCTION IN PART OR WHOLE WITHOUT THE WRITTEN PERMISSION OF MBARI IS PROHIBITED.

REVISIONS

INITIAL RELEASE

X/XX/01	
---------	--

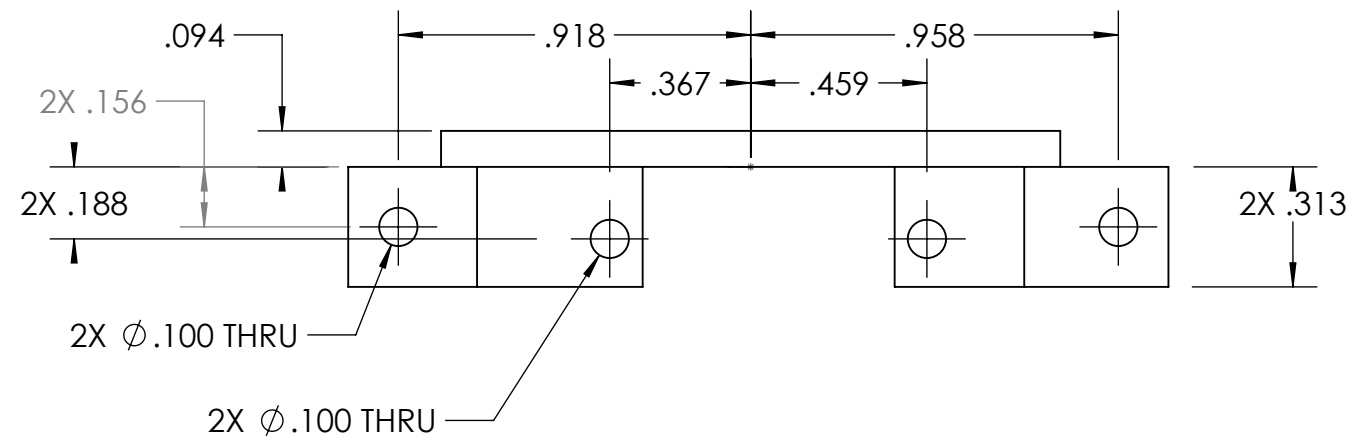

**R.P. in ABS mat'l, COLOR: NATURAL
FORTUS 400 - TIP SIZE .005**

1	1	P-221570-21	FiberLight Mount racket	MBARI	ABS
ITEM NO.	QTY.	Part_Number	DESCRIPTION	Vendor	MATERIAL
BILL OF MATERIALS					
Shop / Q.C.		UNLESS OTHERWISE SPECIFIED TOLERANCES ARE:		APPROVALS	DATE
Inspector		1 PLACE DIM ±1/16	2 PLACE DIM ±.02	DRAWN J. ERICKSON	
Shop Foreman		3 PLACE DIM ±.005		ENGINEER J. ERICKSON	
Engineer		ANGLES ±1°		CHECKED	
NEXT ASSY Description	NEXT ASSY Number	1. DIMENSIONS ARE IN INCHES		PROJECT NO.	901217
		2. DIMENSION LIMITS HELD AFTER PLATING.		PROJECT	CHEM S.
		3. REMOVE BURRS AND SHARP EDGES .015 MAX.			
		4. MACHINED FILLET RADII .0150-.030.			
		5. MACHINED DIAMETERS ON A COMMON CENTERLINE CONCENTRIC WITHIN .005			
		6. PERPENDICULARITY & PARALLELISM OF MACHINED SURFACES .002 PER INCH. MAX .012 INCHES FOR SINGLE SURFACE.			
Application		DO NOT SCALE DRAWING		WEIGHT	0.003
				SIZE B	DWG. NO.
				SCALE 2:1	CAD FILE: MECH ENG ON TORNADO
				SHEET 1	OF 1
				REV.	