
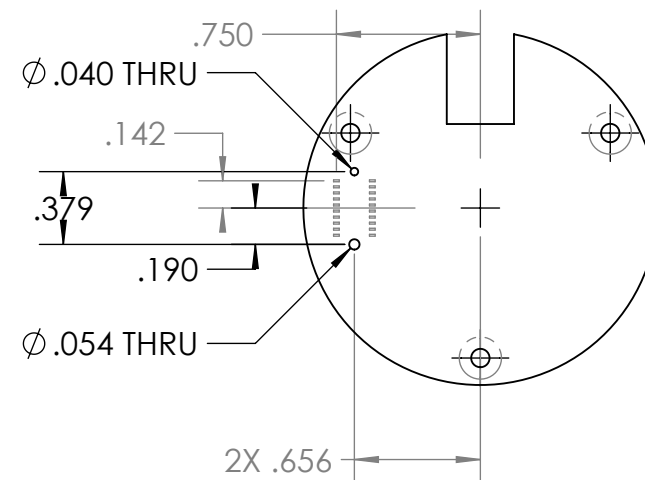


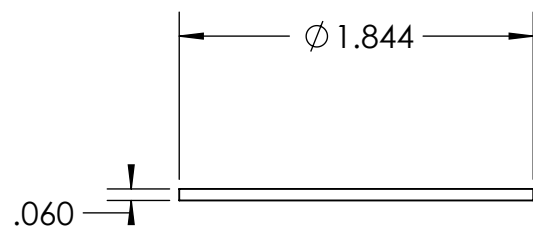

ITEM NO.	QTY.	PART NO.	DESCRIPTION	VENDOR	MATERIAL SPECIFICATION		
BILL OF MATERIALS							
Shop / Q.C.		UNLESS OTHERWISE SPECIFIED TOLERANCES ARE:		Monterey Bay Aquarium Research Institute MBARI 7700 Sandholdt RD. Moss Landing, CA 95039 PH: (831) 775-1700 			
Inspector		1 PLACE DIM ±1/16	2 PLACE DIM ±.02			3 PLACE DIM ±.005	ANGLES ±1°
Shop Foreman		1. DIMENSIONS ARE IN INCHES					
Engineer		2. DIMENSION LIMITS HELD AFTER PLATING.					
		3. REMOVE BURRS AND SHARP EDGES .015 MAX.					
		4. MACHINED FILLET RADII .0150-.030.					
NEXT ASSY Description	NEXT ASSY Number	5. MACHINED DIAMETERS ON A COMMON CENTERLINE CONCENTRIC WITHIN .005					
		6. PERPENDICULARITY & PARALLELISM OF MACHINED SURFACES .002 PER INCH. MAX .012 INCHES FOR SINGLE SURFACE.					
Application		DO NOT SCALE DRAWING		WEIGHT	0.010		
				APPROVALS	DATE		
				DRAWN	J. ERICKSON		
				ENGINEER	J. ERICKSON		
				CHECKED			
				PROJECT NO.	901713		
				PROJECT	ZZZZZZZZ		
				SIZE B	DWG. NO.		
				SCALE 2:1	CAD FILE: MECH ENG ON TORNADO SHEET 1 OF 1		
				PROJECT NAME Spectrometer Digital Circuit Board P-202xxx-19.DWG			
				REV.			

7. PROJECT LIBRARY:\ChemSensors\JonE\ISUS-APEX_2000m
NOTES: (CONT. FROM TITLE BLOCK)