
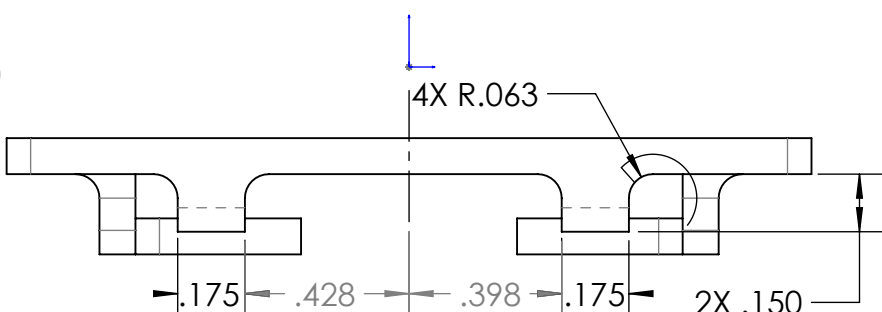
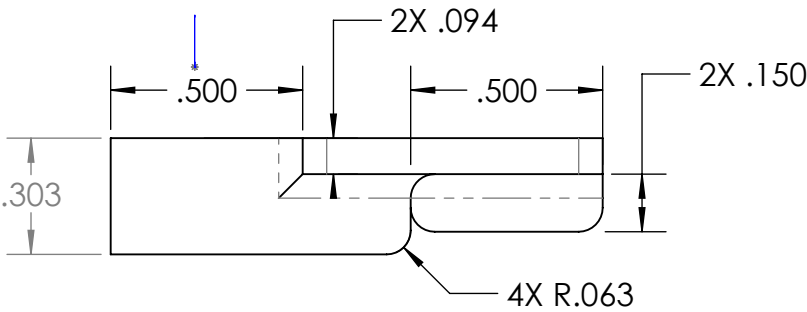
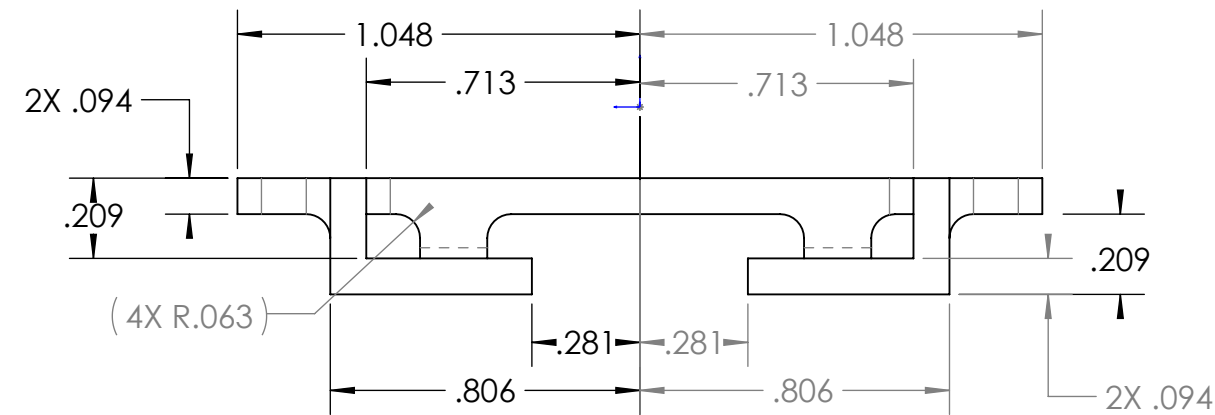
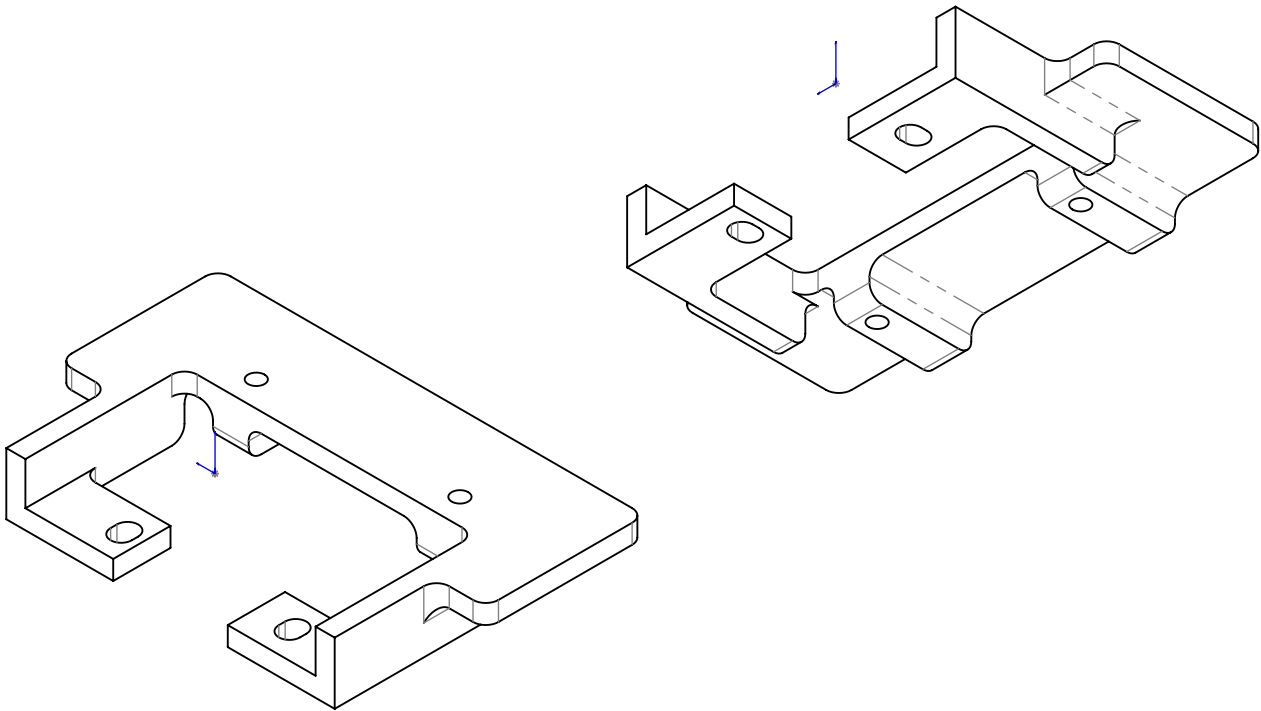


THE INFORMATION CONTAINED IN THIS DRAWING IS THE SOLE PROPERTY OF MBARI ANY REPRODUCTION IN PART OR WHOLE WITHOUT THE WRITTEN PERMISSION OF MBARI IS PROHIBITED.

REVISIONS				
INITIAL RELEASE			X/XX/01	J.E.
REVISIONS				
ZONE	REV.	DESCRIPTION	DATE	APPROVED
B3	A	Chg Dim frm 1.375 to 1.282	9/26/2023	J.E.

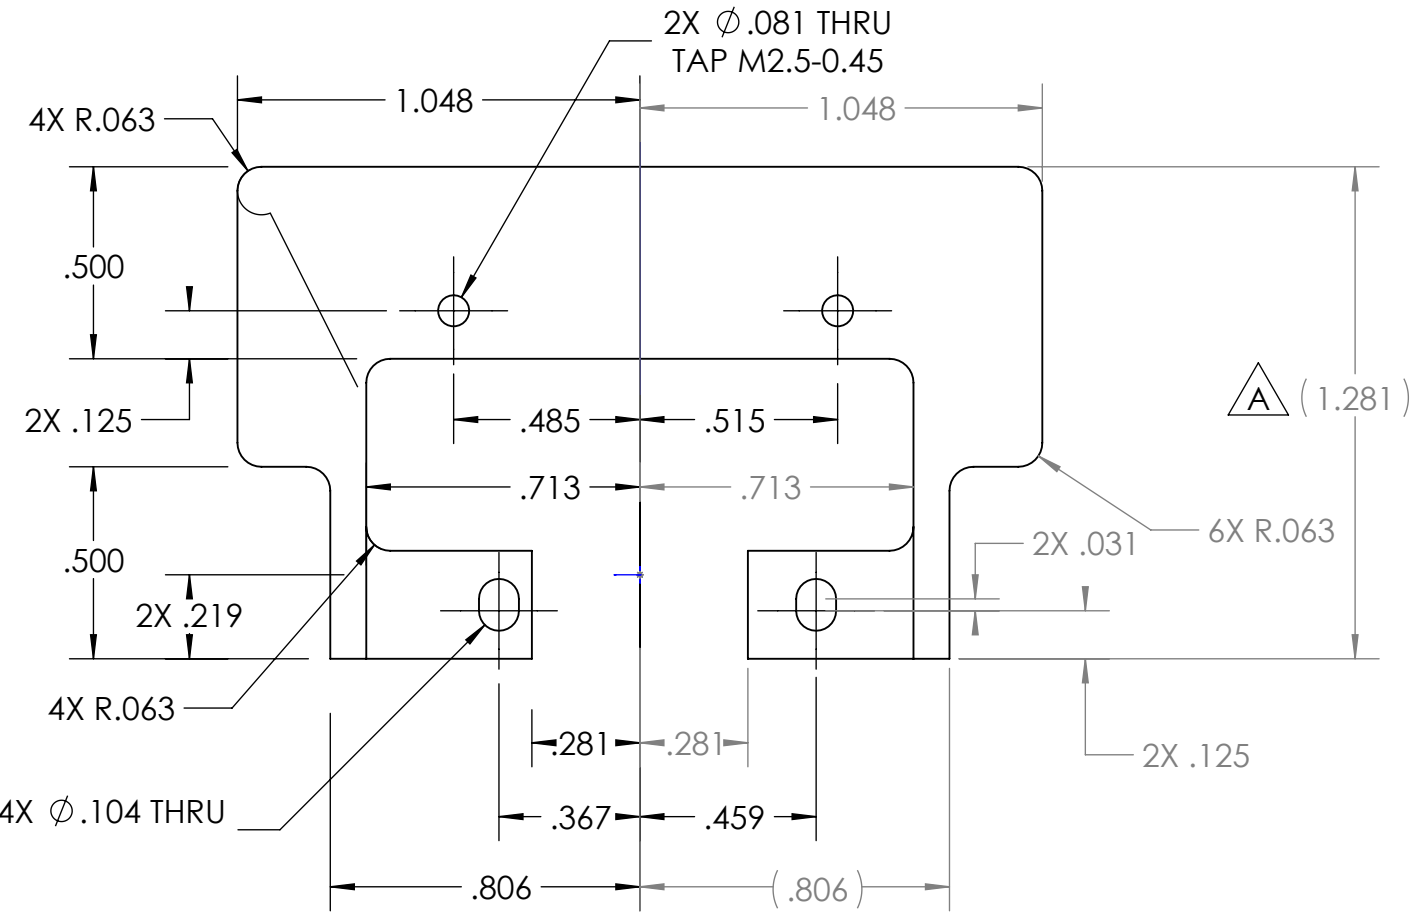

R.P. in ABS mat'l, COLOR: NATURAL
FORTUS 400 - TIP SIZE .007

1	1	P-221570-23	FiberLight Mount racket_V2	MBARI	ABS
ITEM NO.	QTY.	Part_Number	DESCRIPTION	Vendor	MATERIAL
BILL OF MATERIALS					
Shop / Q.C.		UNLESS OTHERWISE SPECIFIED TOLERANCES ARE:		APPROVALS DATE	
Inspector		1 PLACE DIM ±1/16	2 PLACE DIM ±.02	DRAWN J. ERICKSON	Monterey Bay Aquarium Research Institute MBARI 7700 Sandholdt RD. Moss Landing, CA 95039 PH: (831) 775-1700 
Shop Foreman		3 PLACE DIM ±.005	ANGLES ±1°	ENGINEER J. ERICKSON	
Engineer		1. DIMENSIONS ARE IN INCHES 2. DIMENSION LIMITS HELD AFTER PLATING. 3. REMOVE BURRS AND SHARP EDGES .015 MAX. 4. MACHINED FILLET RADII .0150-.030. 5. MACHINED DIAMETERS ON A COMMON CENTERLINE CONCENTRIC WITHIN .005 6. PERPENDICULARITY & PARALLELISM OF MACHINED SURFACES .002 PER INCH, MAX .012 INCHES FOR SINGLE SURFACE.		CHECKED	
NEXT ASSY Description	NEXT ASSY Number			PROJECT NO. 901217	
Application		DO NOT SCALE DRAWING		PROJECT CHEM S.	ISUS - APEX_2000m FiberLight Mount racket_V2 P-221570-23.DWG REV. A
		WEIGHT 0.007		SCALE 2:1	
				CAD FILE: MECH ENG ON TORNADO	SHEET 1 OF 1

7. PROJECT LIBRARY:\ChemSensors\JonE\ISUS-APEX_2000m

NOTES: (CONT. FROM TITLE BLOCK)