


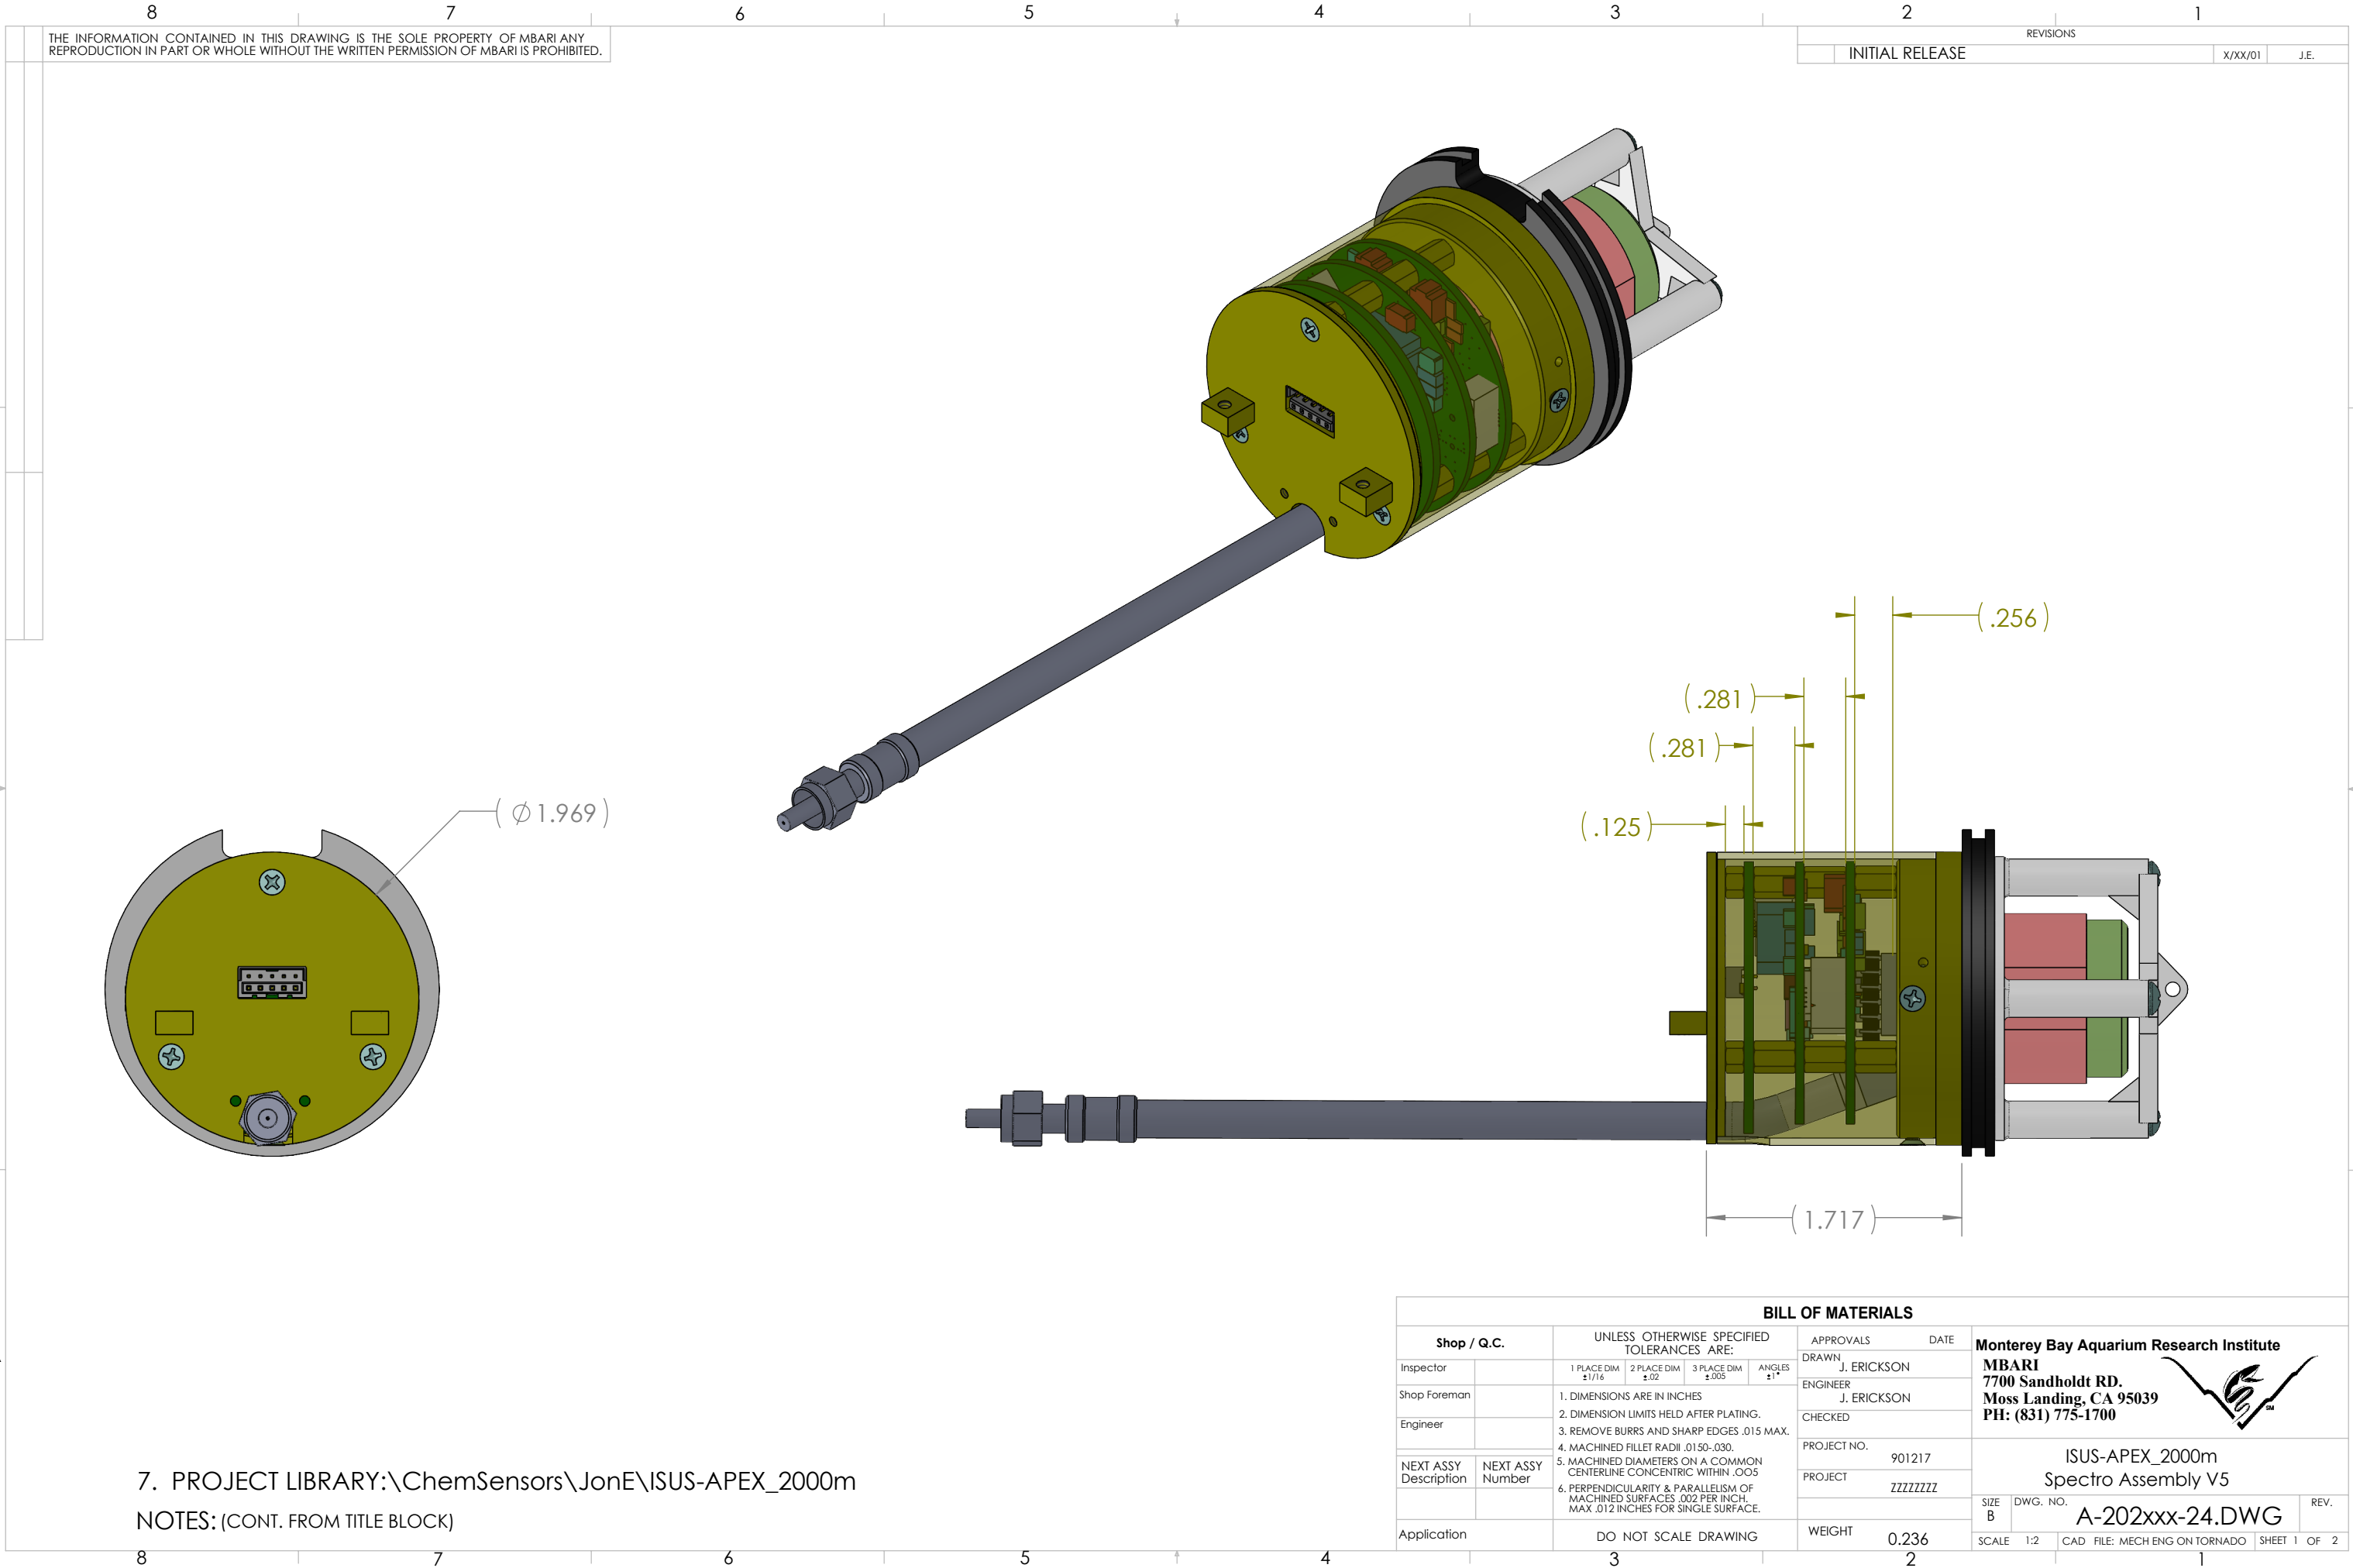


7. PROJECT LIBRARY:\ChemSensors\JonE\ISUS-APEX_2000m

NOTES: (CONT. FROM TITLE BLOCK)

THE INFORMATION CONTAINED IN THIS DRAWING IS THE SOLE PROPERTY OF MBARI ANY REPRODUCTION IN PART OR WHOLE WITHOUT THE WRITTEN PERMISSION OF MBARI IS PROHIBITED.

REVISIONS			
REV.	DESCRIPTION	DATE	APPROVED
	INITIAL RELEASE	X/XX/00	J.E.

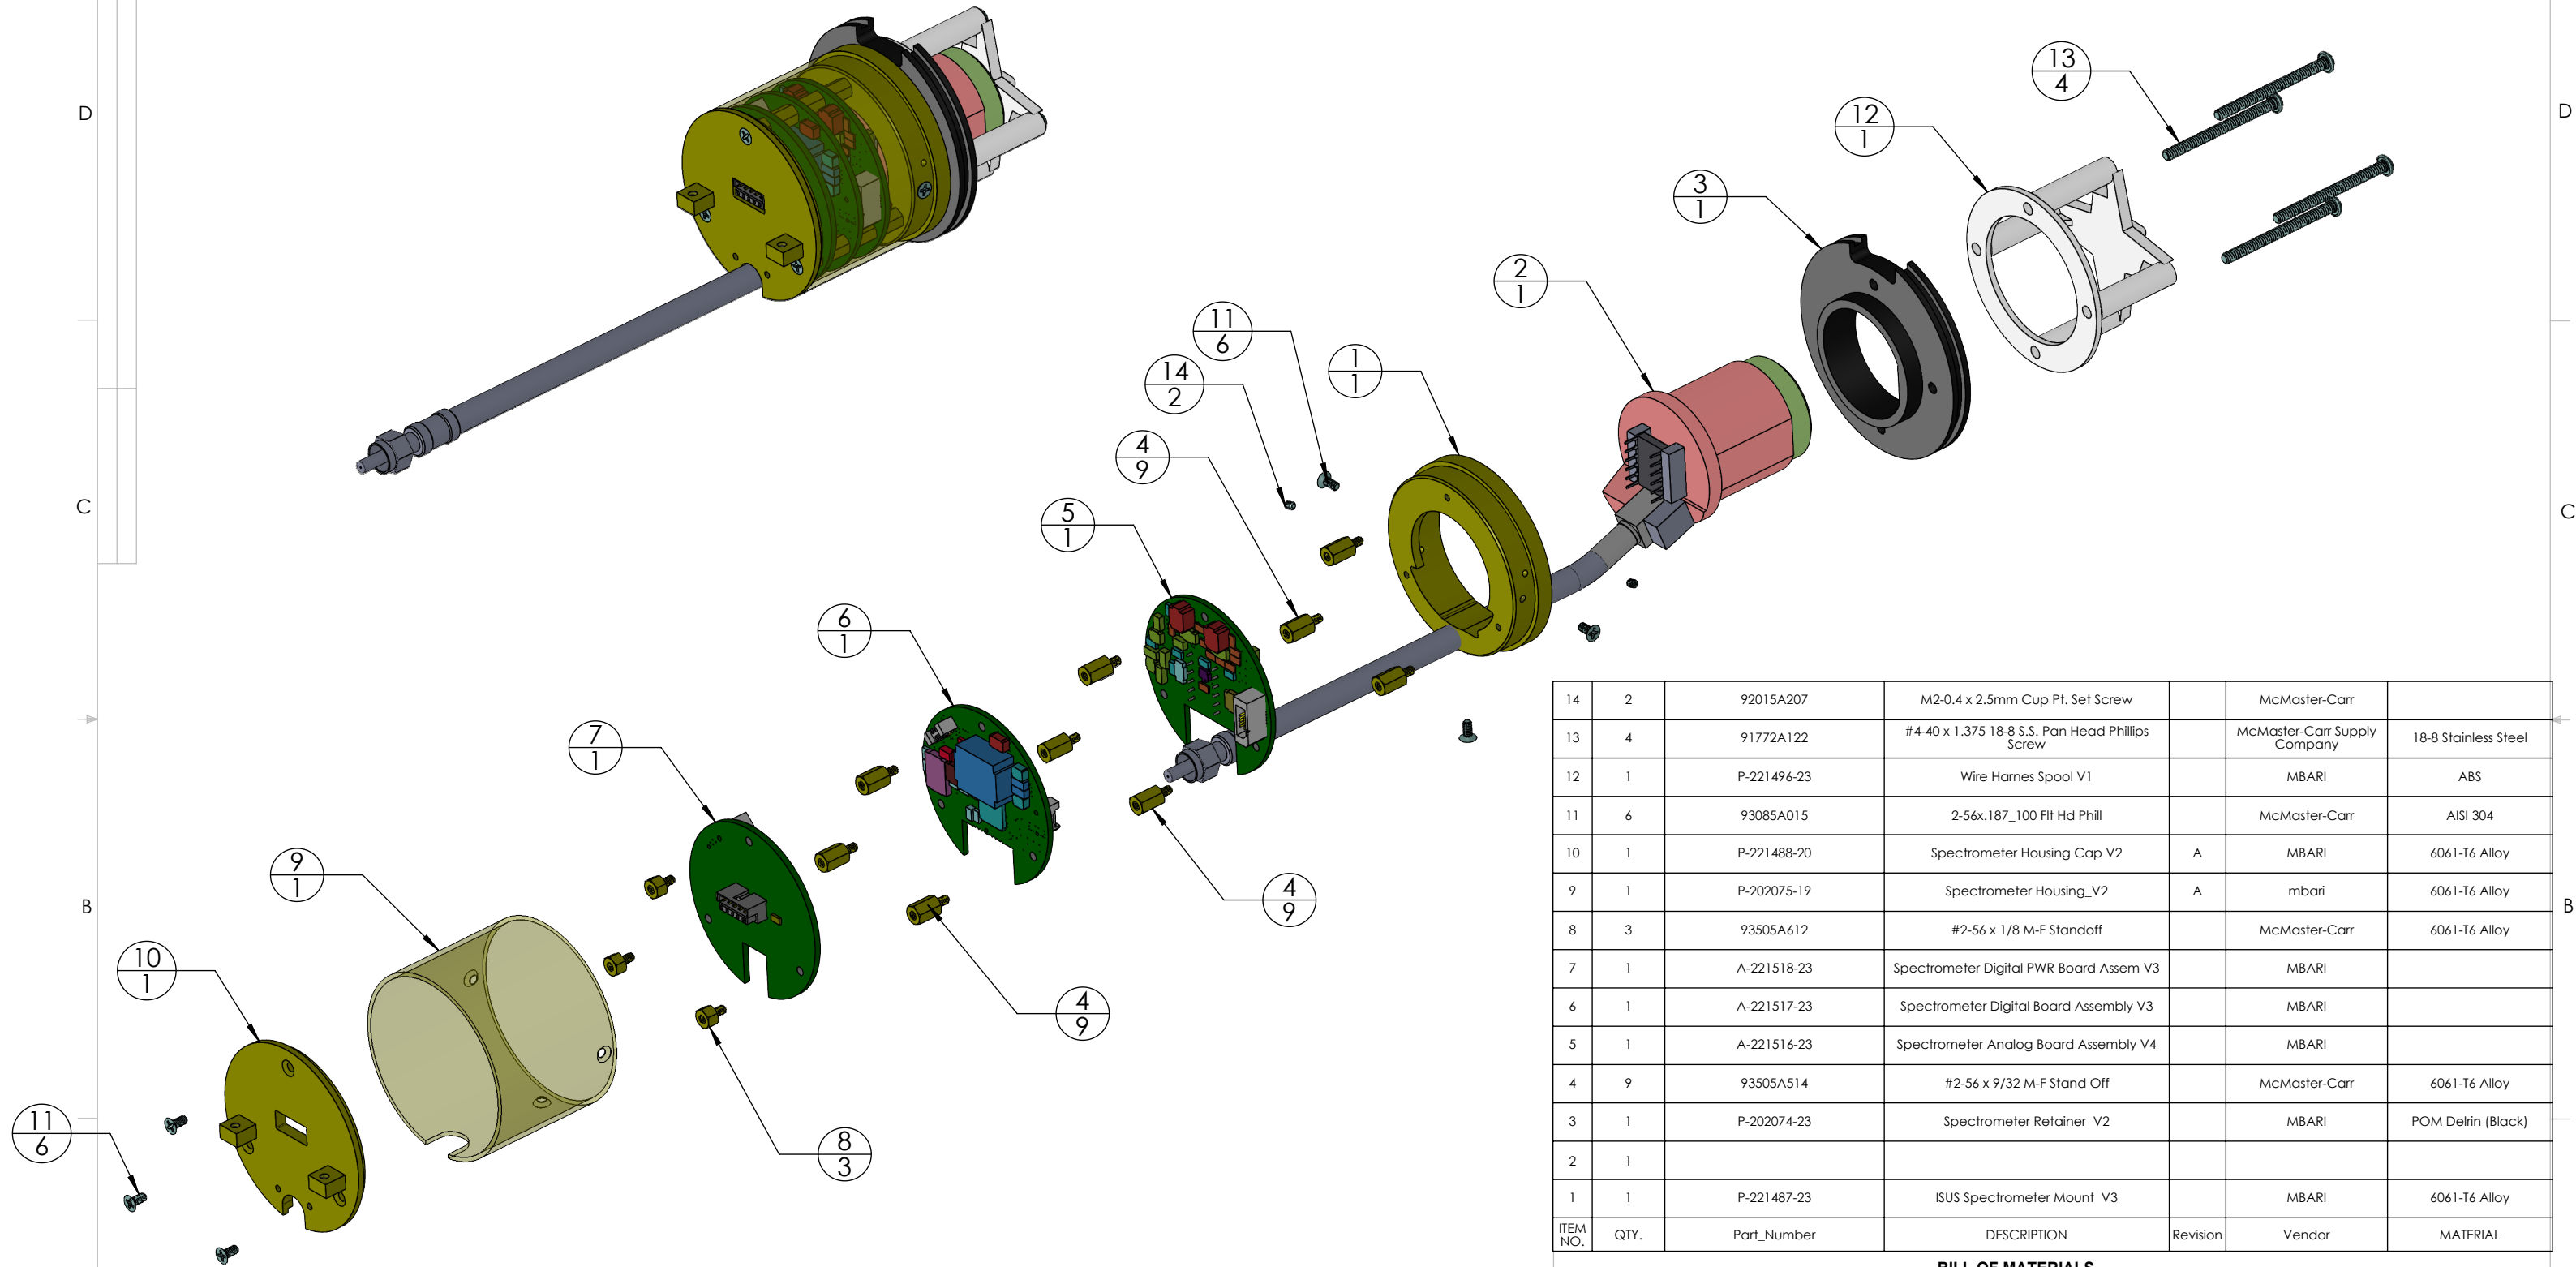

14	2	92015A207	M2-0.4 x 2.5mm Cup Pt. Set Screw		McMaster-Carr	
13	4	91772A122	#4-40 x 1.375 18-8 S.S. Pan Head Phillips Screw		McMaster-Carr Supply Company	18-8 Stainless Steel
12	1	P-221496-23	Wire Harness Spool V1		MBARI	ABS
11	6	93085A015	2-56x.187_100 Flt Hd Phill		McMaster-Carr	AISI 304
10	1	P-221488-20	Spectrometer Housing Cap V2	A	MBARI	6061-T6 Alloy
9	1	P-202075-19	Spectrometer Housing_V2	A	mbari	6061-T6 Alloy
8	3	93505A612	#2-56 x 1/8 M-F Standoff		McMaster-Carr	6061-T6 Alloy
7	1	A-221518-23	Spectrometer Digital PWR Board Assem V3		MBARI	
6	1	A-221517-23	Spectrometer Digital Board Assembly V3		MBARI	
5	1	A-221516-23	Spectrometer Analog Board Assembly V4		MBARI	
4	9	93505A514	#2-56 x 9/32 M-F Stand Off		McMaster-Carr	6061-T6 Alloy
3	1	P-202074-23	Spectrometer Retainer V2		MBARI	POM Delrin (Black)
2	1					
1	1	P-221487-23	ISUS Spectrometer Mount V3		MBARI	6061-T6 Alloy
ITEM NO.	QTY.	Part_Number	DESCRIPTION	Revision	Vendor	MATERIAL

BILL OF MATERIALS

Shop / Q.C.		UNLESS OTHERWISE SPECIFIED TOLERANCES ARE:				APPROVALS		DATE	Monterey Bay Aquarium Research Institute MBARI 7700 Sandholdt RD. Moss Landing, CA 95039 PH: (831) 775-1700 ISUS-APEX_2000m Spectro Assembly V5			
Inspector		1 PLACE DIM ±1/16	2 PLACE DIM ±.02	3 PLACE DIM ±.005	ANGLES ±1°	DRAWN	J. ERICKSON					
Shop Foreman		1. DIMENSIONS ARE IN INCHES 2. DIMENSION LIMITS HELD AFTER PLATING. 3. REMOVE BURRS AND SHARP EDGES .015 MAX. 4. MACHINED FILLET RADII .0150-.030. 5. MACHINED DIAMETERS ON A COMMON CENTERLINE CONCENTRIC WITHIN .005 6. PERPENDICULARITY & PARALLELISM OF MACHINED SURFACES .002 PER INCH, MAX .012 INCHES FOR SINGLE SURFACE.				ENGINEER	J. ERICKSON					
Engineer						CHECKED						
NEXT ASSY Description	NEXT ASSY Number					PROJECT NO.	901217		SIZE B			
INTERNALS_V3						PROJECT	CHEM S.					
Application		DO NOT SCALE DRAWING				WEIGHT	0.236 lb.		SCALE	1:4	CAD FILE: MECH ENG ON TORNADO	SHEET 2 OF 2

7. PROJECT LIBRARY:\ChemSensors\JonE\ISUS-APEX_2000m

NOTES: (CONT. FROM TITLE BLOCK)