
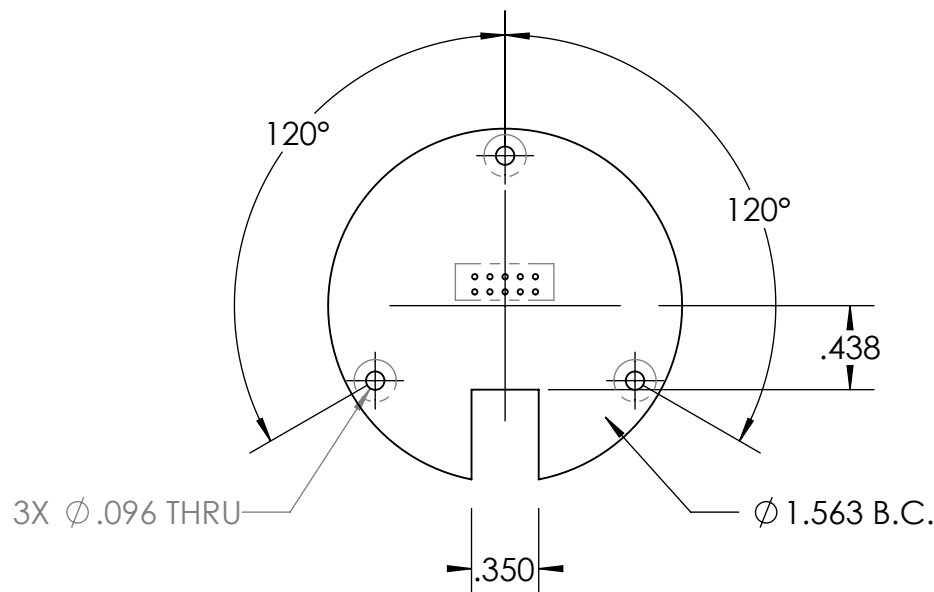


THE INFORMATION CONTAINED IN THIS DRAWING IS THE SOLE PROPERTY OF MBARI ANY REPRODUCTION IN PART OR WHOLE WITHOUT THE WRITTEN PERMISSION OF MBARI IS PROHIBITED.

REVISIONS			
REV.	DESCRIPTION	DATE	APPROVED
	INITIAL RELEASE	X/XX/00	J.E.

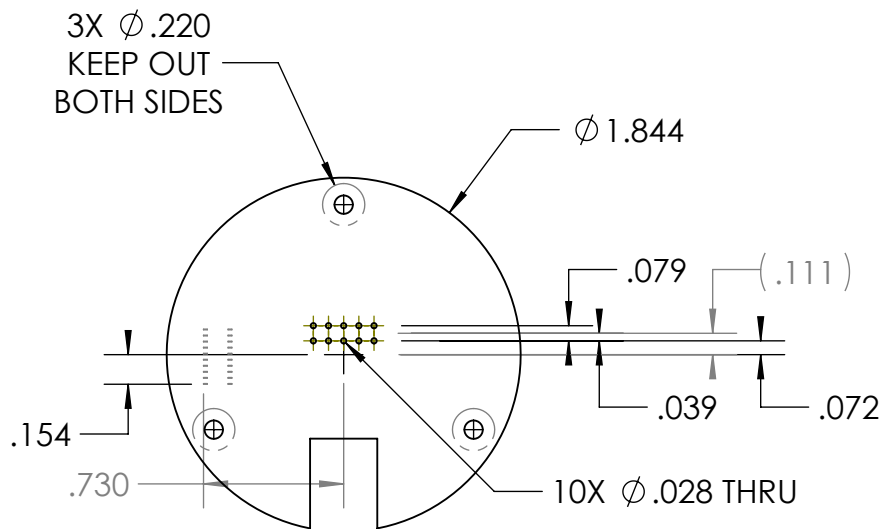

7. PROJECT LIBRARY:\ChemSensors\JonE\ISUS-APEX_2000m

NOTES: (CONT. FROM TITLE BLOCK)

ITEM NO.	QTY.	PART NO.	DESCRIPTION	VENDOR	MATERIAL SPECIFICATION
BILL OF MATERIALS					
Shop / Q.C.		UNLESS OTHERWISE SPECIFIED TOLERANCES ARE:		APPROVALS	DATE
Inspector		1 PLACE DIM $\pm .015$	2 PLACE DIM $\pm .02$	3 PLACE DIM $\pm .005$	ANGLES $\pm 1'$
Shop Foreman		1. DIMENSIONS ARE IN INCHES		DRAWN	
Engineer		2. DIMENSION LIMITS HELD AFTER PLATING.		J. ERICKSON	
		3. REMOVE BURRS AND SHARP EDGES .015 MAX.		ENGINEER	
		4. MACHINED FILLET RADII .0150-.030.		J. ERICKSON	
		5. MACHINED DIAMETERS ON A COMMON CENTERLINE CONCENTRIC WITHIN .005		CHECKED	
NEXT ASSY Description	NEXT ASSY Number	6. PERPENDICULARITY & PARALLELISM OF MACHINED SURFACES .002 PER INCH. MAX .012 INCHES FOR SINGLE SURFACE.		PROJECT NO.	
	A-100221518			901217	
				PROJECT	
				CHEM S.	
Application		DO NOT SCALE DRAWING		WEIGHT	0.010 lb.
				SIZE B	DWG. NO.
				P-100221518.DWG	
				SCALE 2:1	CAD FILE: MECH ENG ON TORNADO SHEET 1 OF 1