
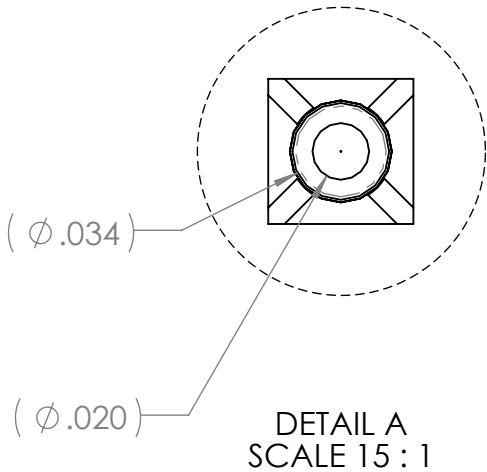
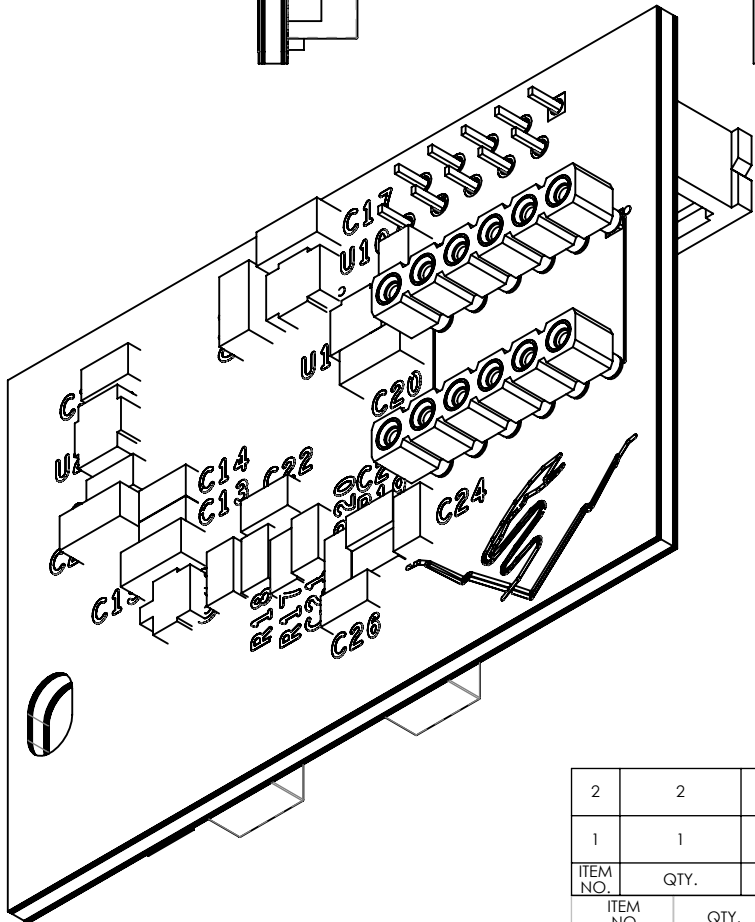
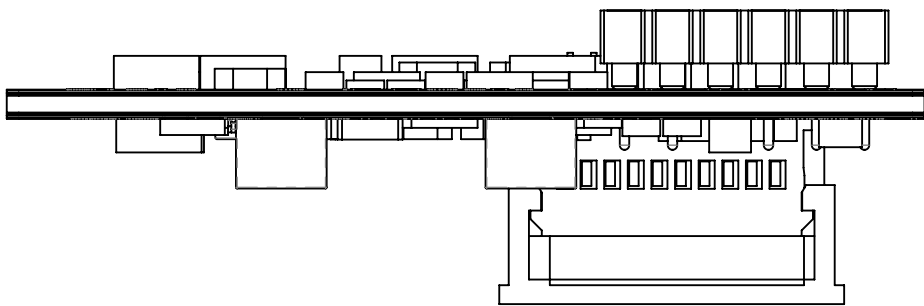
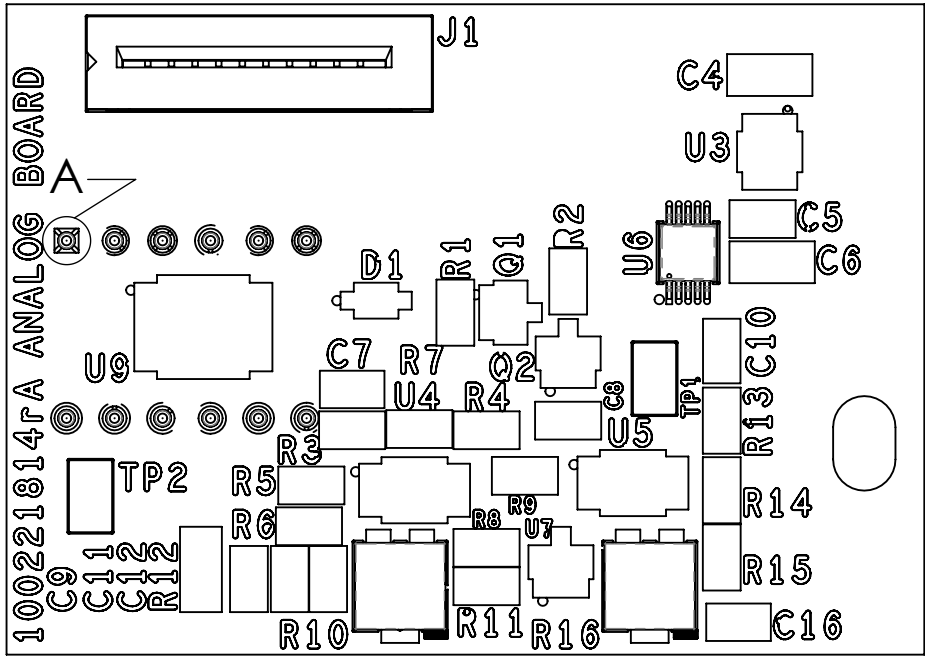
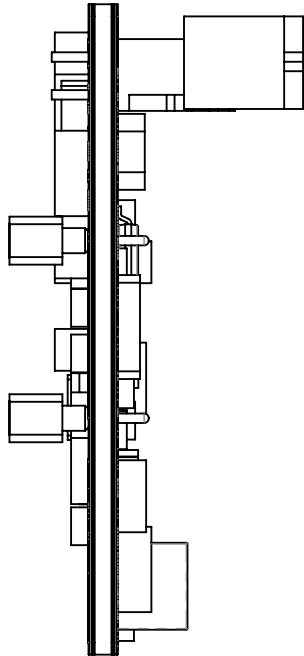


THE INFORMATION CONTAINED IN THIS DRAWING IS THE SOLE PROPERTY OF MBARI ANY REPRODUCTION IN PART OR WHOLE WITHOUT THE WRITTEN PERMISSION OF MBARI IS PROHIBITED.

REVISIONS		
INITIAL RELEASE	X/XX/01	J.E.

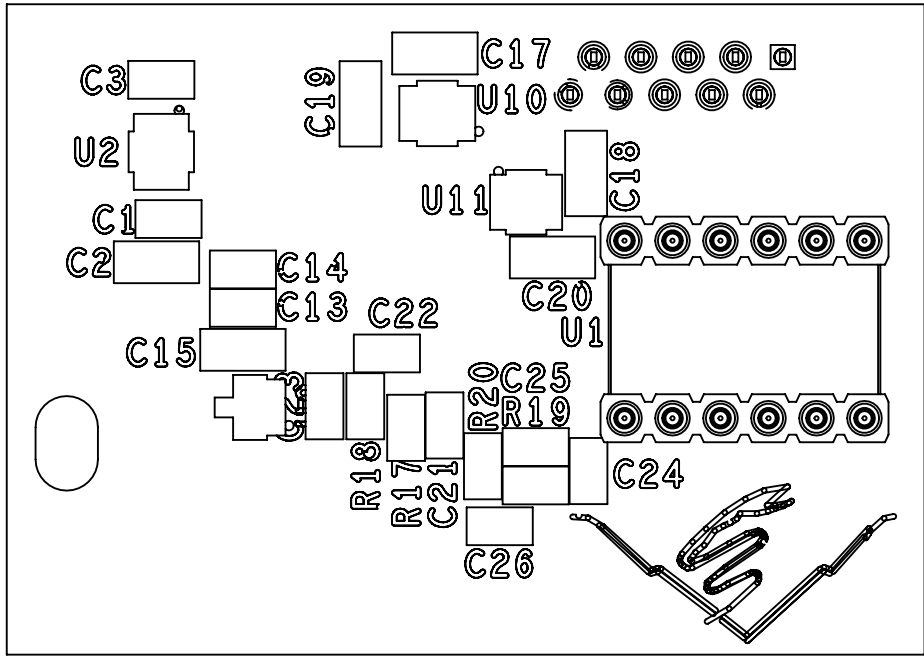

7. PROJECT LIBRARYX:\ChemSensors\JonE\ISUS_Spectro_Hsg\100221814rA_070523-1030

NOTES: (CONT. FROM TITLE BLOCK)

2	2	310-83-106-41-001101	pcb_connector_310-83-106-41-001101			Preci_Dip	
1	1						
ITEM NO.	QTY.	Part_Number	DESCRIPTION		Revision	Vendor	MATERIAL
ITEM NO.	QTY.	PART NO.	DESCRIPTION		VENDOR	MATERIAL SPECIFICATION	
BILL OF MATERIALS							
Shop / Q.C.		UNLESS OTHERWISE SPECIFIED TOLERANCES ARE:			APPROVALS DATE		
Inspector		1 PLACE DIM ±1/16	2 PLACE DIM ±.02	3 PLACE DIM ±.005	ANGLES ±1°	DRAWN J. ERICKSON	
Shop Foreman		1. DIMENSIONS ARE IN INCHES				ENGINEER J. ERICKSON	
Engineer		2. DIMENSION LIMITS HELD AFTER PLATING.				CHECKED	
		3. REMOVE BURRS AND SHARP EDGES .015 MAX.				PROJECT NO.	
NEXT ASSY Description	NEXT ASSY Number	4. MACHINED FILLET RADII .0150-.030.				PROJECT ZZZZZZZZ	
		5. MACHINED DIAMETERS ON A COMMON CENTERLINE CONCENTRIC WITHIN .005				PROJECT NAME	
		6. PERPENDICULARITY & PARALLELISM OF MACHINED SURFACES .002 PER INCH. MAX .012 INCHES FOR SINGLE SURFACE.				SIZE B DWG. NO. .DWG REV.	
Application		DO NOT SCALE DRAWING		WEIGHT		SCALE 2:1 CAD FILE: MECH ENG ON TORNADO SHEET 1 OF 1	