

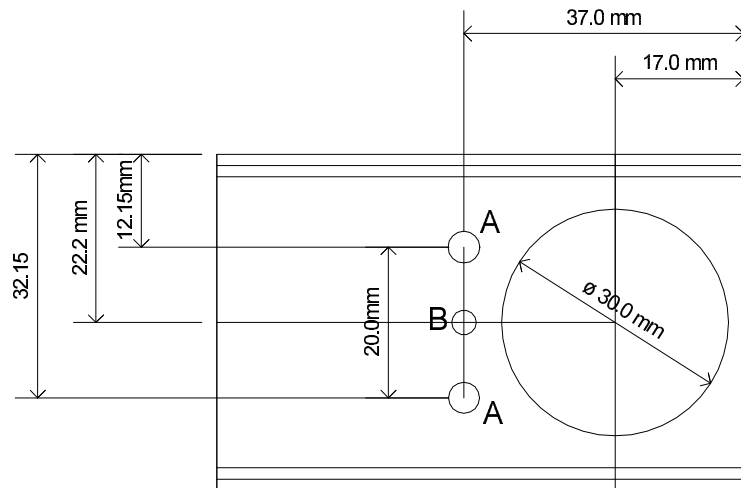


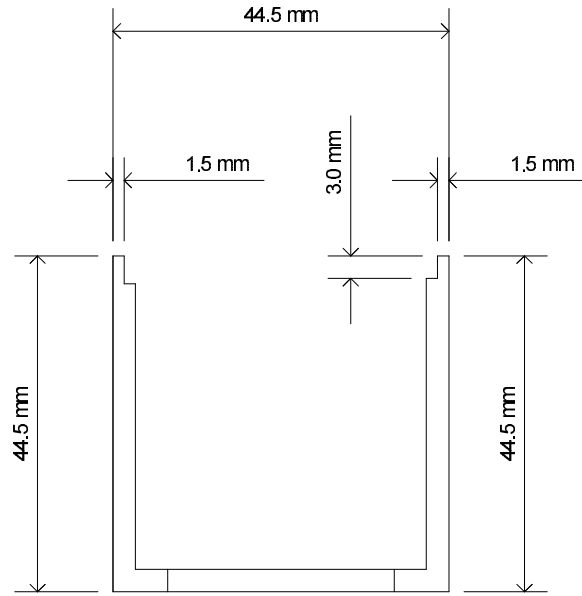

A Holes = 4.2mm dia

B Holes = 3.2mm dia

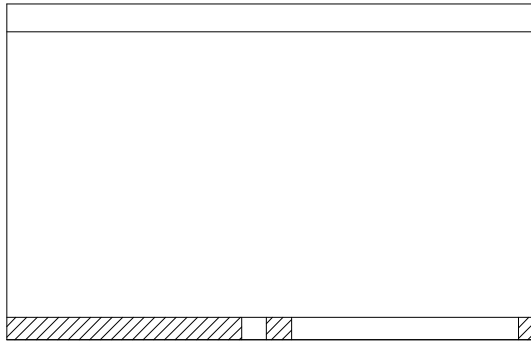