


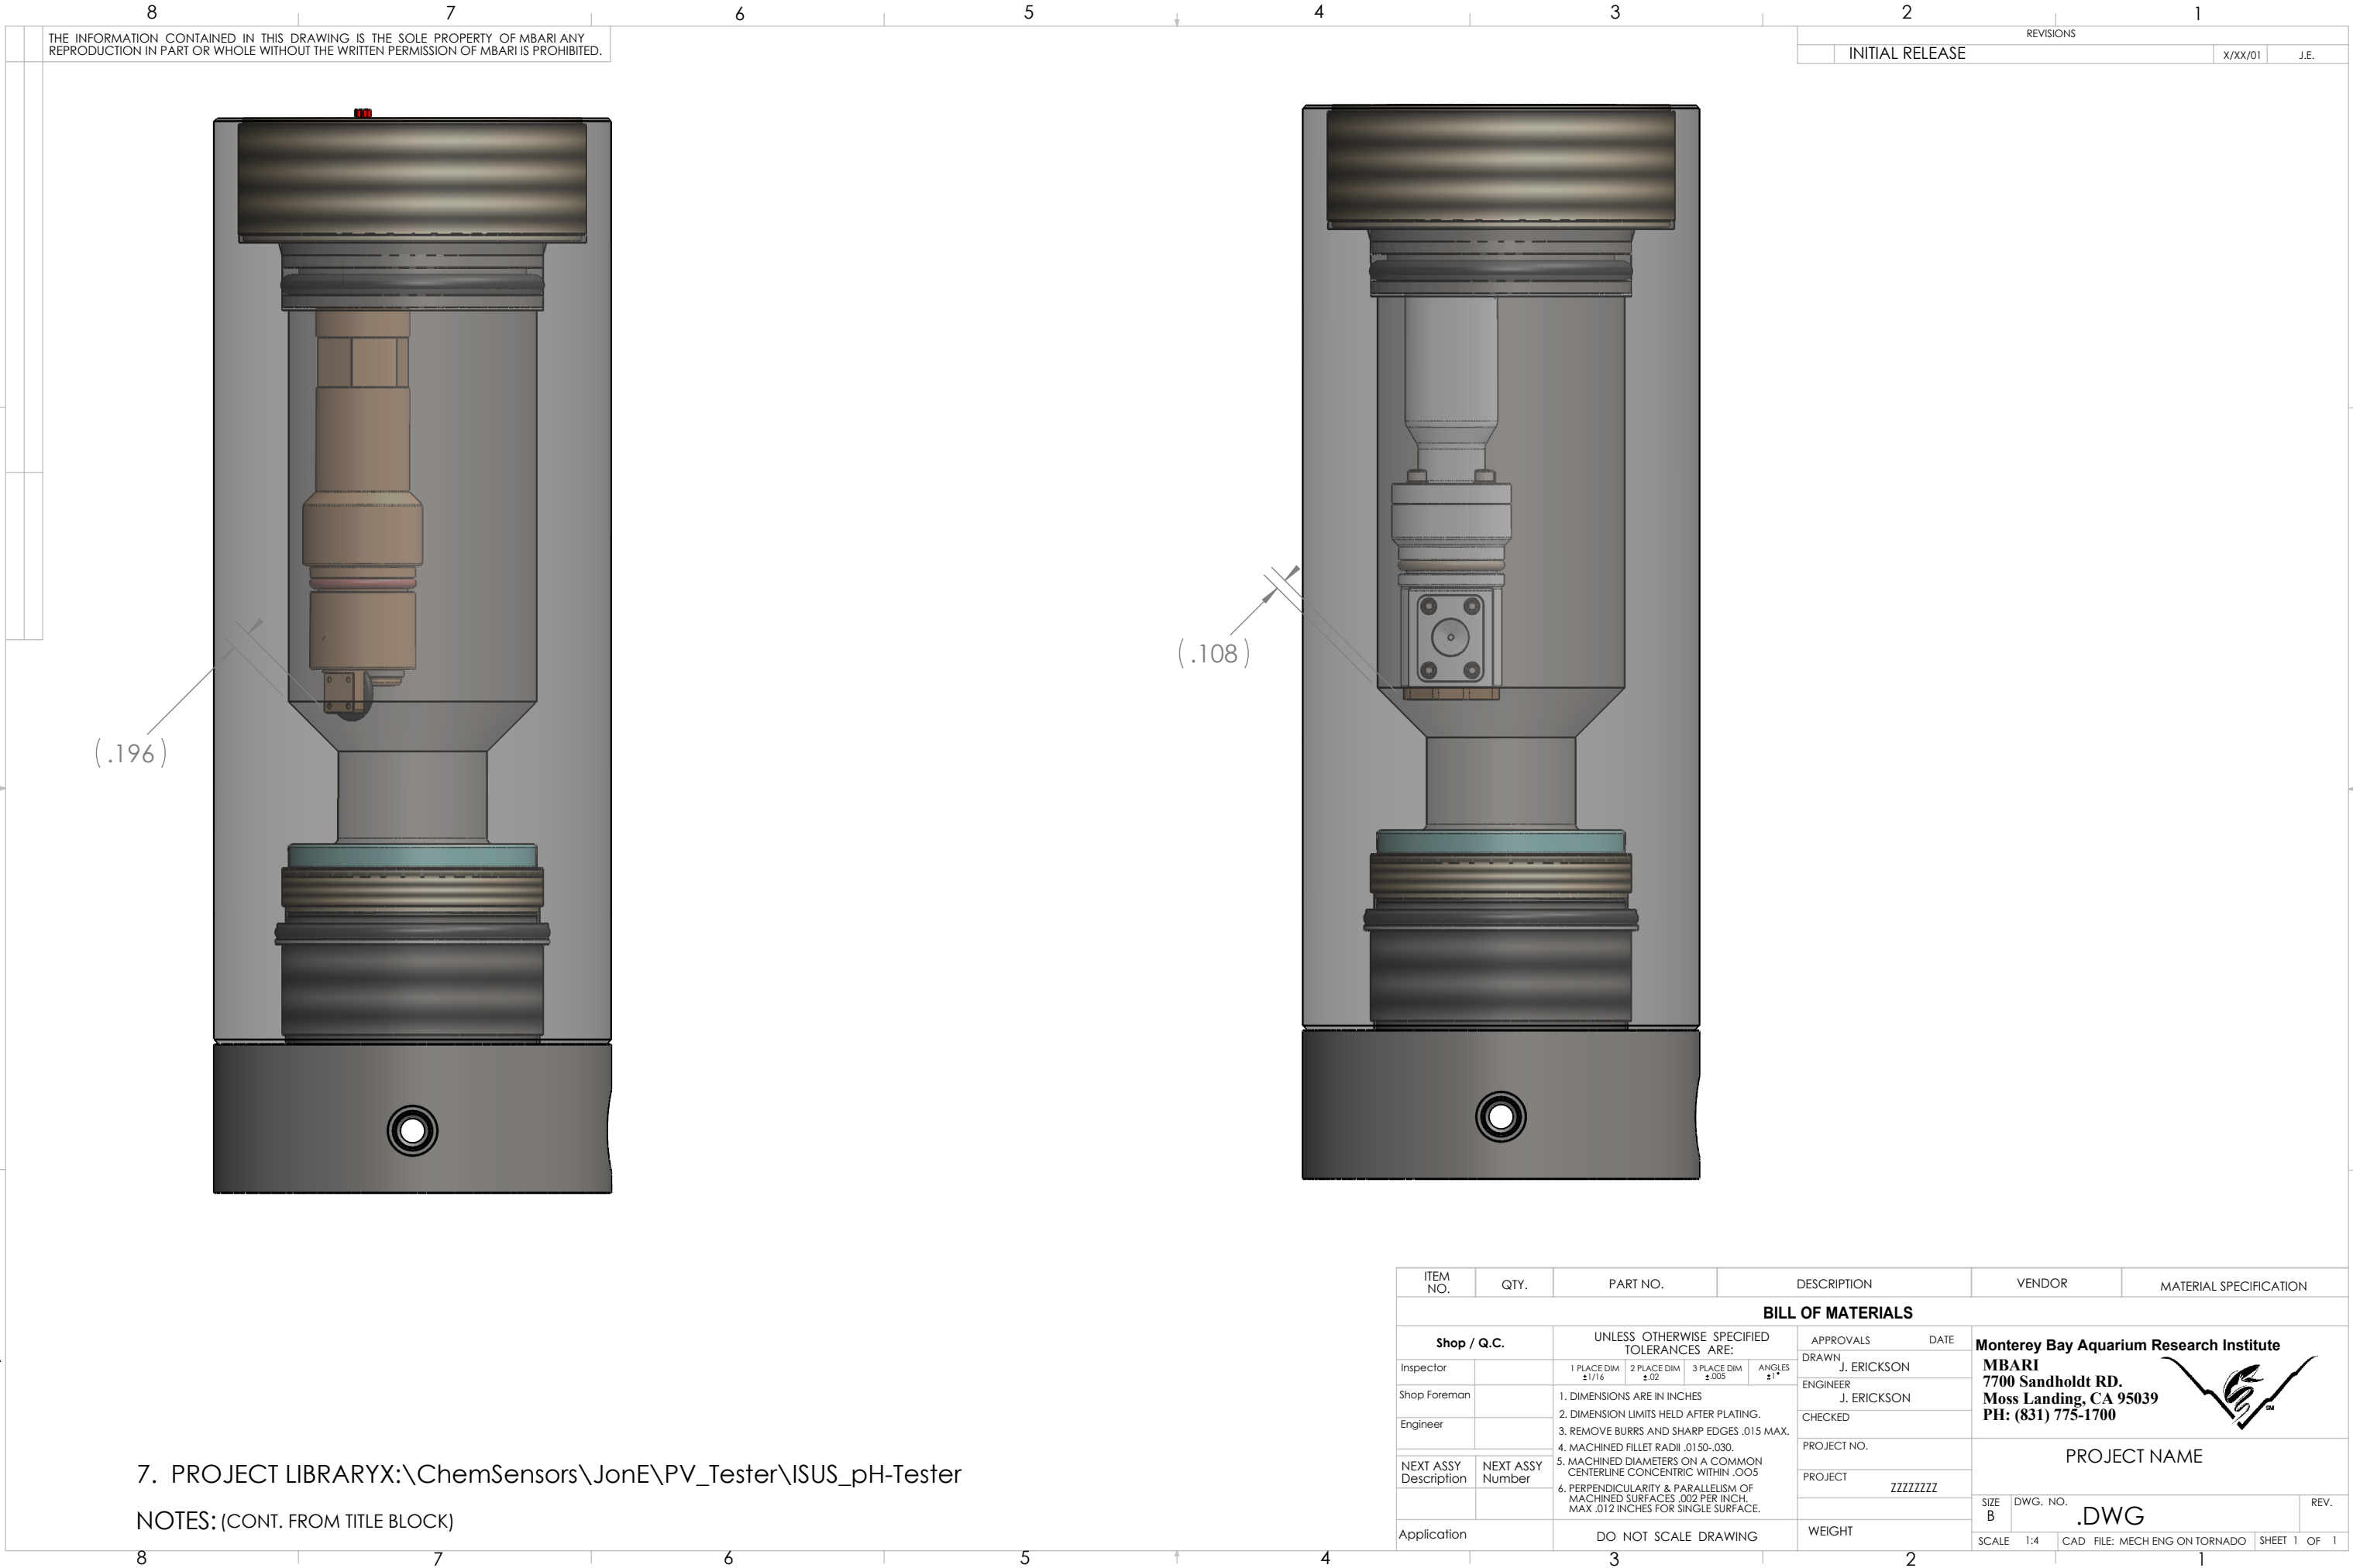

THE INFORMATION CONTAINED IN THIS DRAWING IS THE SOLE PROPERTY OF MBARI ANY REPRODUCTION IN PART OR WHOLE WITHOUT THE WRITTEN PERMISSION OF MBARI IS PROHIBITED.

REVISIONS		
INITIAL RELEASE	X/XX/01	J.E.

ITEM NO.	QTY.	PART NO.	DESCRIPTION	VENDOR	MATERIAL SPECIFICATION
BILL OF MATERIALS					
Shop / Q.C.		UNLESS OTHERWISE SPECIFIED TOLERANCES ARE:		APPROVALS DATE	
Inspector		1 PLACE DIM ±1/16	2 PLACE DIM ±.02	3 PLACE DIM ±.005	ANGLES ±1°
Shop Foreman		1. DIMENSIONS ARE IN INCHES			
Engineer		2. DIMENSION LIMITS HELD AFTER PLATING.			
		3. REMOVE BURRS AND SHARP EDGES .015 MAX.			
		4. MACHINED FILLET RADII .0150-.030.			
NEXT ASSY Description	NEXT ASSY Number	5. MACHINED DIAMETERS ON A COMMON CENTERLINE CONCENTRIC WITHIN .005			
		6. PERPENDICULARITY & PARALLELISM OF MACHINED SURFACES .002 PER INCH. MAX .012 INCHES FOR SINGLE SURFACE.			
Application		DO NOT SCALE DRAWING		WEIGHT	
				PROJECT NAME	
				PROJECT	
				ZZZZZZZZ	
				PROJECT NO.	
				ENGINEER J. ERICKSON	
				DRAWN J. ERICKSON	
				CHECKED	
				MONTEREY BAY AQUARIUM RESEARCH INSTITUTE	
				MBARI	
				7700 SANDHOLDT RD.	
				MOSS LANDING, CA 95039	
				PH: (831) 775-1700	
				PROJECT NAME	
				SIZE B	
				DWG. NO. .DWG	
				REV.	
				SCALE 1:4	
				CAD FILE: MECH ENG ON TORNADO	
				SHEET 1 OF 1	

7. PROJECT LIBRARYX:\ChemSensors\JonE\PV_Tester\ISUS_pH-Tester

NOTES: (CONT. FROM TITLE BLOCK)