

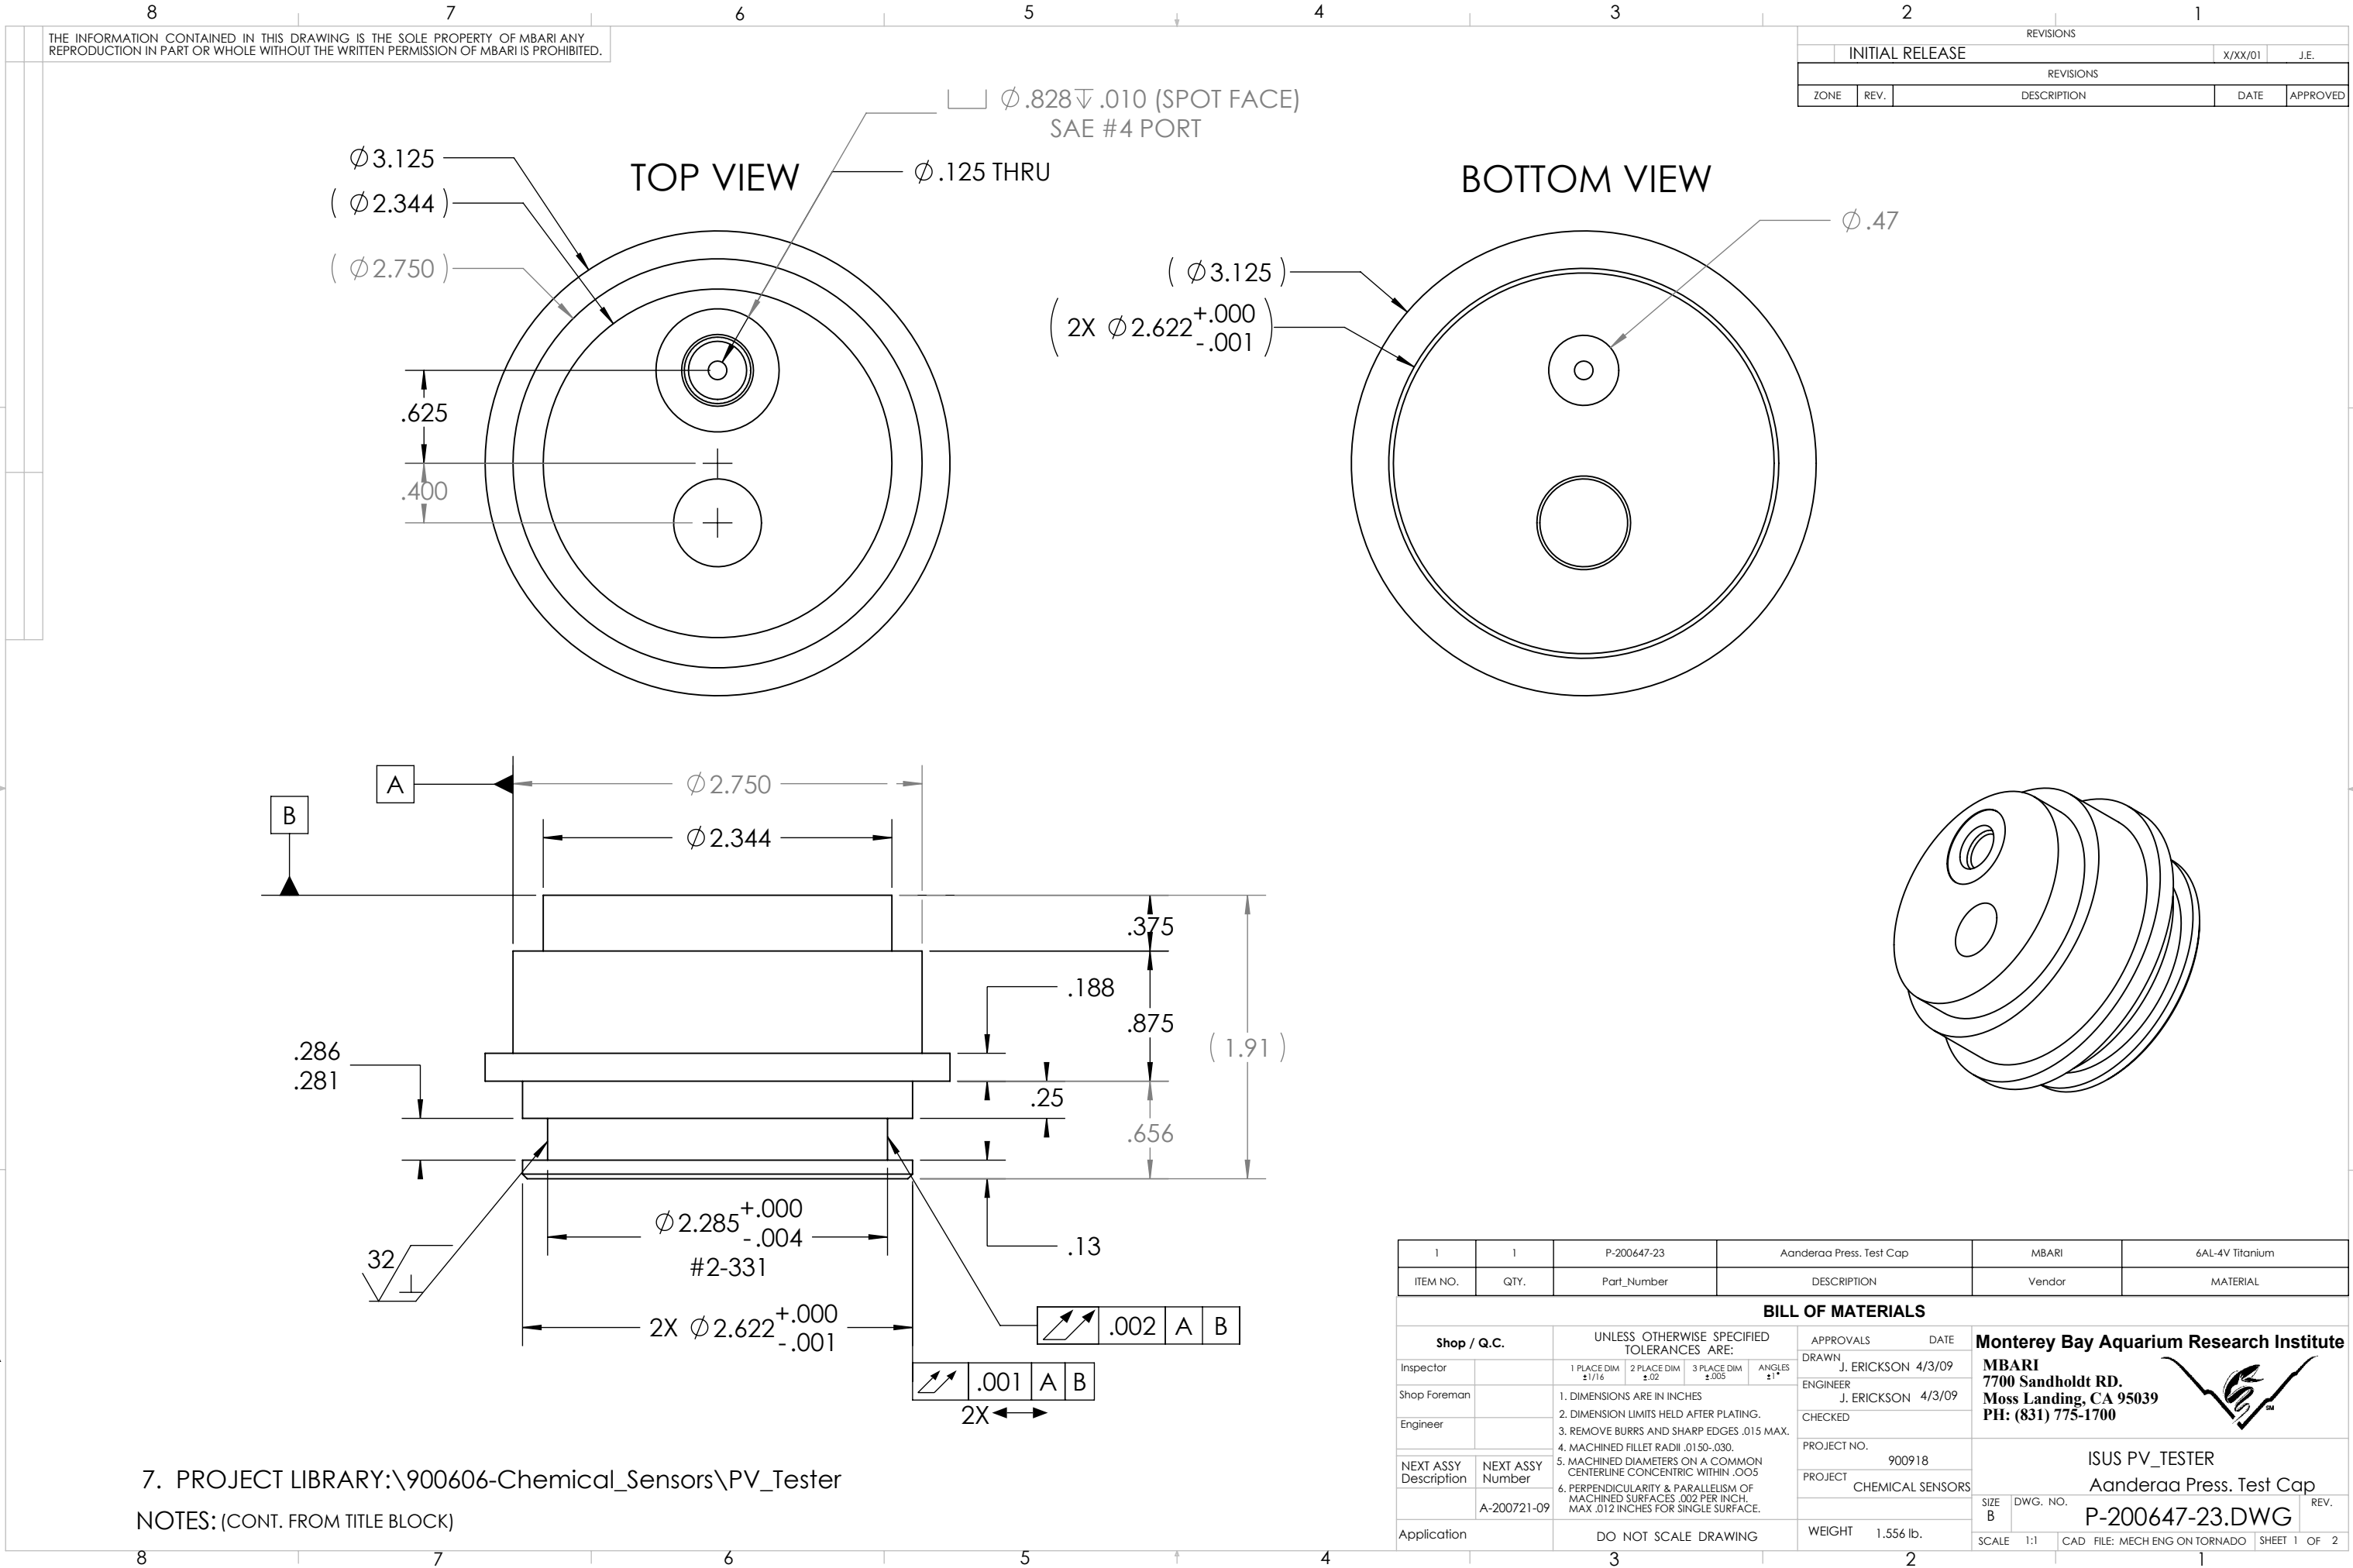


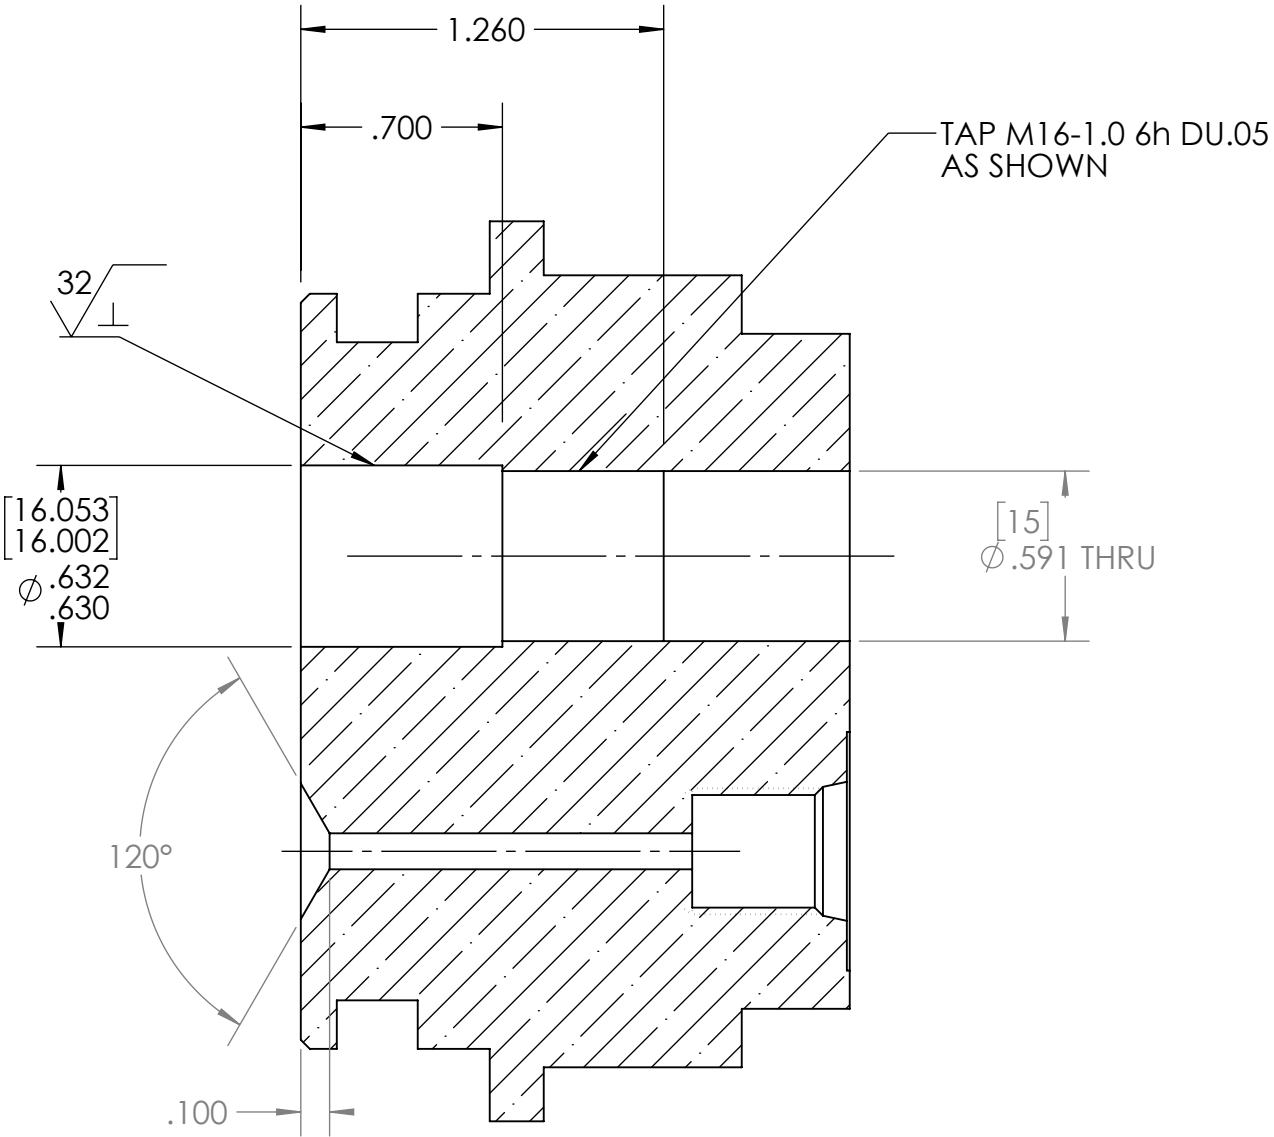

THE INFORMATION CONTAINED IN THIS DRAWING IS THE SOLE PROPERTY OF MBARI ANY REPRODUCTION IN PART OR WHOLE WITHOUT THE WRITTEN PERMISSION OF MBARI IS PROHIBITED.

REVISIONS			
REV.	DESCRIPTION	DATE	APPROVED
	INITIAL RELEASE	X/XX/00	J.E.

BOTTOM VIEW

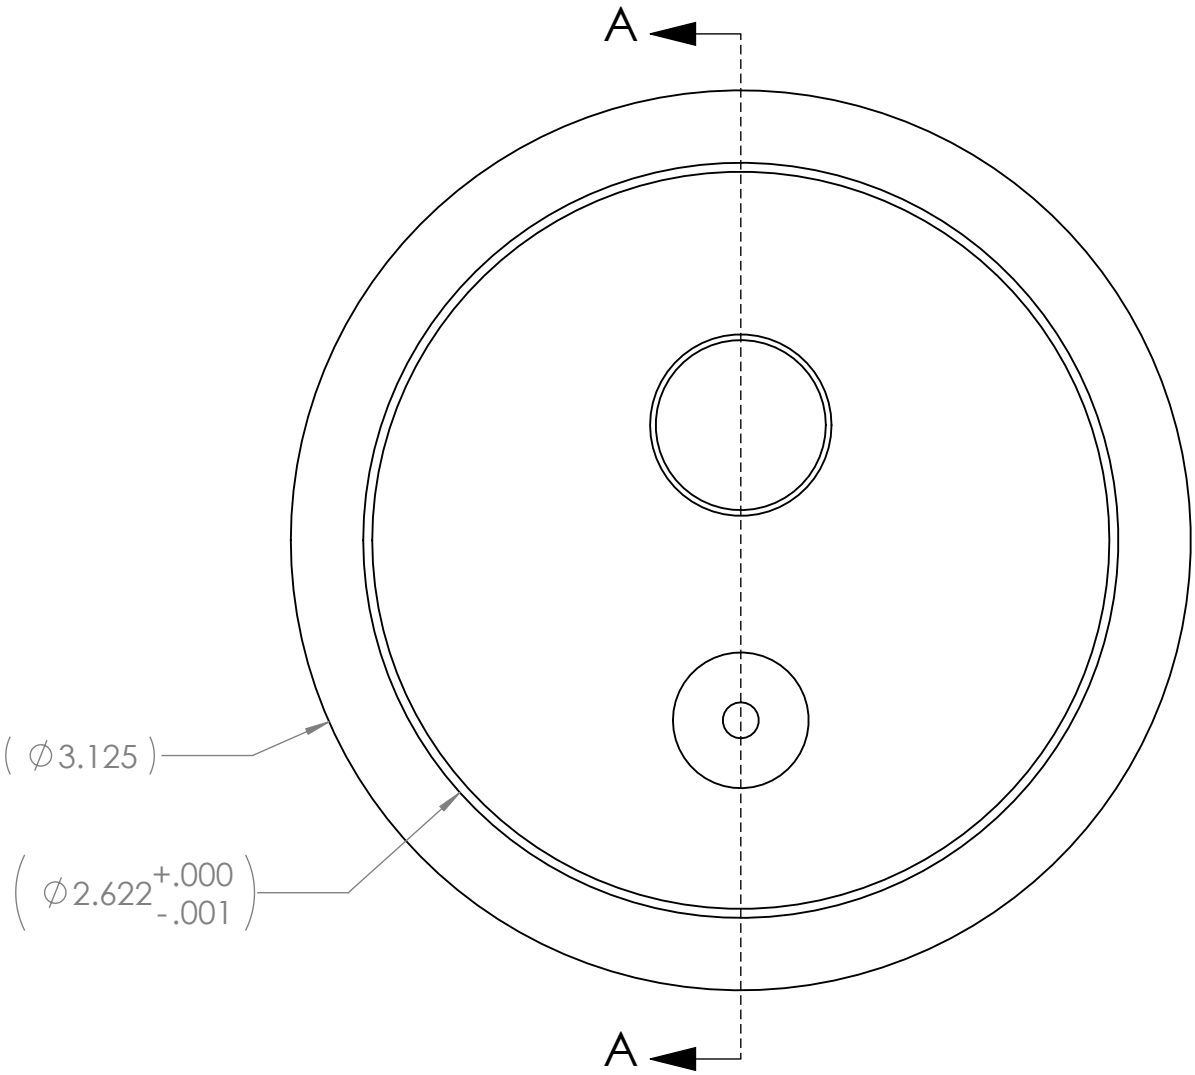

SECTION A-A
SCALE 1.5 : 1

7. PROJECT LIBRARY:\900606-Chemical_Sensors\PV_Tester

NOTES: (CONT. FROM TITLE BLOCK)

BILL OF MATERIALS									
Shop / Q.C.		UNLESS OTHERWISE SPECIFIED TOLERANCES ARE:				APPROVALS	DATE	Monterey Bay Aquarium Research Institute MBARI 7700 Sandholdt RD. Moss Landing, CA 95039 PH: (831) 775-1700  ISUS PV_TESTER Aanderaa Press. Test Cap	
Inspector		1 PLACE DIM ±1/16	2 PLACE DIM ±.02	3 PLACE DIM ±.005	ANGLES ±1°	DRAWN	J. ERICKSON 4/3/09		
Shop Foreman		1. DIMENSIONS ARE IN INCHES 2. DIMENSION LIMITS HELD AFTER PLATING. 3. REMOVE BURRS AND SHARP EDGES .015 MAX. 4. MACHINED FILLET RADII .0150-.030. 5. MACHINED DIAMETERS ON A COMMON CENTERLINE CONCENTRIC WITHIN .005 6. PERPENDICULARITY & PARALLELISM OF MACHINED SURFACES .002 PER INCH, MAX .012 INCHES FOR SINGLE SURFACE.				ENGINEER	J. ERICKSON 4/3/09		
Engineer						CHECKED			
NEXT ASSY Description	NEXT ASSY Number					PROJECT NO.	900918	SIZE B	DWG. NO.
	A-200721-09					PROJECT	CHEMICAL SENSORS	SCALE 1:1	P-200647-23.DWG
Application		DO NOT SCALE DRAWING				WEIGHT	1.556 lb.	CAD FILE: MECH ENG ON TORNADO	SHEET 2 OF 2