


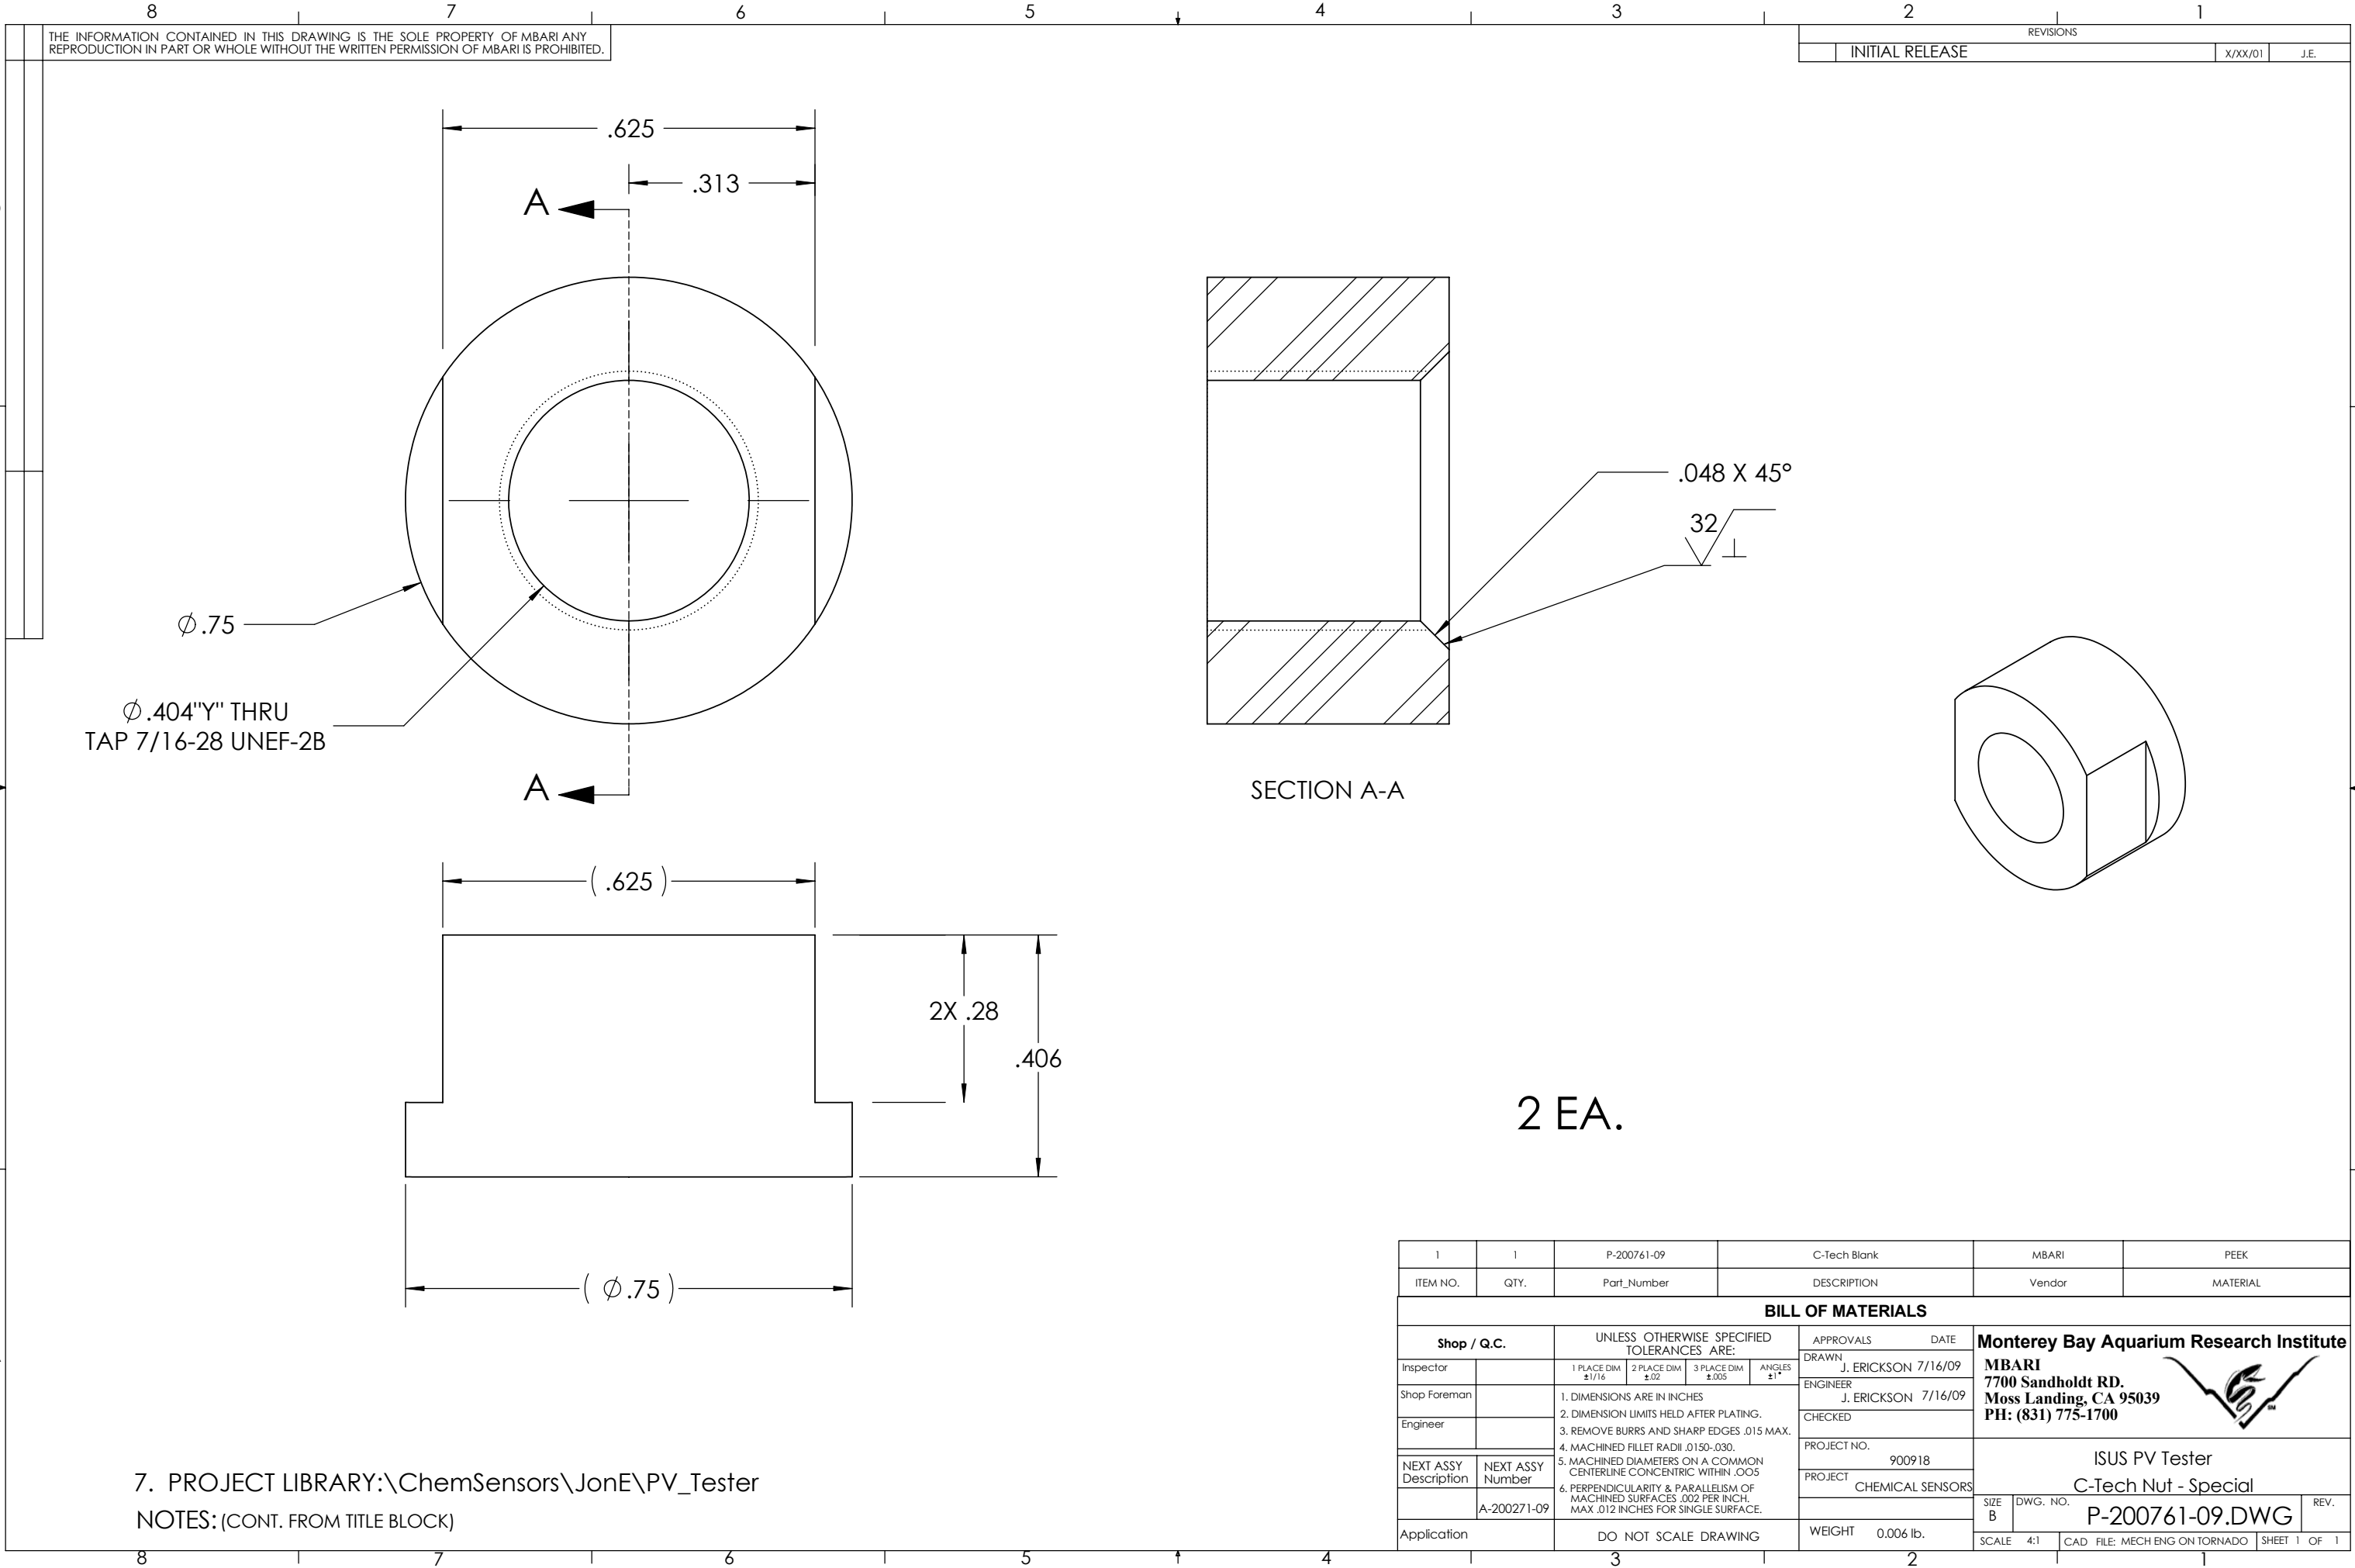

THE INFORMATION CONTAINED IN THIS DRAWING IS THE SOLE PROPERTY OF MBARI ANY REPRODUCTION IN PART OR WHOLE WITHOUT THE WRITTEN PERMISSION OF MBARI IS PROHIBITED.

REVISIONS		
INITIAL RELEASE	X/XX/01	J.E.

Ø.404"Y" THRU
TAP 7/16-28 UNEF-2B

SECTION A-A

2 EA.

7. PROJECT LIBRARY:\ChemSensors\JonE\PV_Tester
NOTES: (CONT. FROM TITLE BLOCK)

1	1	P-200761-09	C-Tech Blank	MBARI	PEEK
ITEM NO.	QTY.	Part_Number	DESCRIPTION	Vendor	MATERIAL
BILL OF MATERIALS					
Shop / Q.C.		UNLESS OTHERWISE SPECIFIED TOLERANCES ARE:		APPROVALS DATE	
Inspector		1 PLACE DIM ±1/16	2 PLACE DIM ±.02	3 PLACE DIM ±.005	ANGLES ±1°
Shop Foreman		1. DIMENSIONS ARE IN INCHES 2. DIMENSION LIMITS HELD AFTER PLATING. 3. REMOVE BURRS AND SHARP EDGES .015 MAX. 4. MACHINED FILLET RADII .0150-.030. 5. MACHINED DIAMETERS ON A COMMON CENTERLINE CONCENTRIC WITHIN .005 6. PERPENDICULARITY & PARALLELISM OF MACHINED SURFACES .002 PER INCH. MAX .012 INCHES FOR SINGLE SURFACE.		DRAWN J. ERICKSON 7/16/09	Monterey Bay Aquarium Research Institute MBARI 7700 Sandholdt RD. Moss Landing, CA 95039 PH: (831) 775-1700 
Engineer				ENGINEER J. ERICKSON 7/16/09	
				CHECKED	
				PROJECT NO. 900918	
NEXT ASSY Description	NEXT ASSY Number			PROJECT CHEMICAL SENSORS	ISUS PV Tester C-Tech Nut - Special P-200761-09.DWG
	A-200271-09				
Application		DO NOT SCALE DRAWING		WEIGHT 0.006 lb.	
		SCALE 4:1	CAD FILE: MECH ENG ON TORNADO	SHEET 1 OF 1	REV.