


HONEYWELL Industrial Automation and Control Division / PA62 Component Drawing	
TITLE/DESCRIPTION TRANSISTOR, ISFET	Drawing No. 51204258 Revision: A

©1998 Honeywell Inc.

Page 3 of 4

3.0 MECHANICAL DIMENSIONS

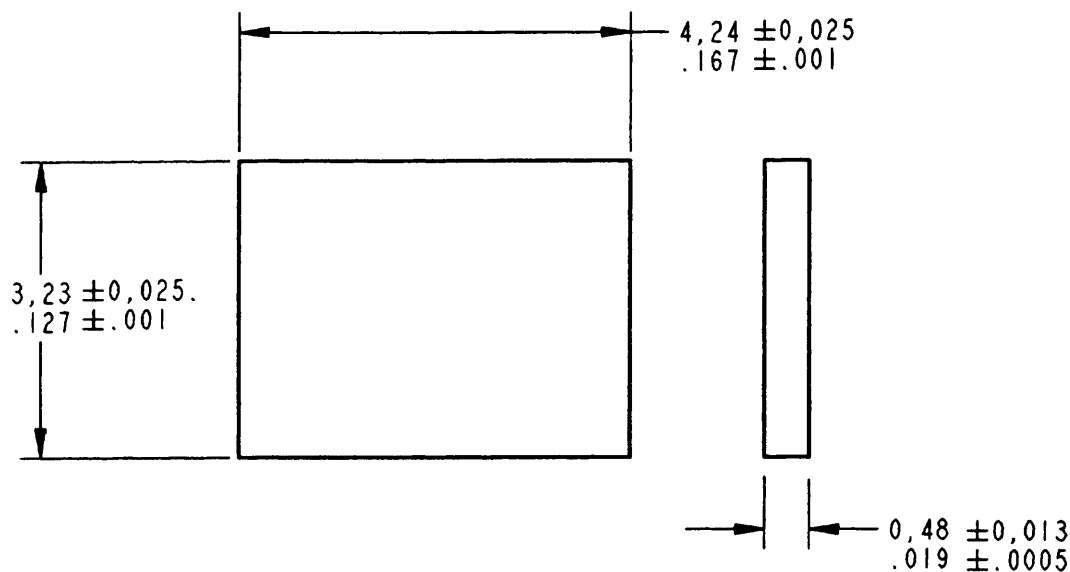

4.0 QUALITY ASSURANCE

The supplier will be required to maintain a quality system as described in "Contractor Quality System Requirements" Drawing Number 51191306.

5.0 WORKMANSHIP/GENERAL INFORMATION

Devices shall be manufactured and finished in a manner to assure neatness, thoroughness of plating, legibility of marking and freedom from burrs, sharp edges, cracks, and fissures. There shall be no wax, oil, grease, or other foreign material on the device.

6.0 PACKAGING

6.1 Package shall provide protection against damage, breakage, or loss during shipment.

6.2 Shipping carton must be marked with the Drawing Number and Part Number.